


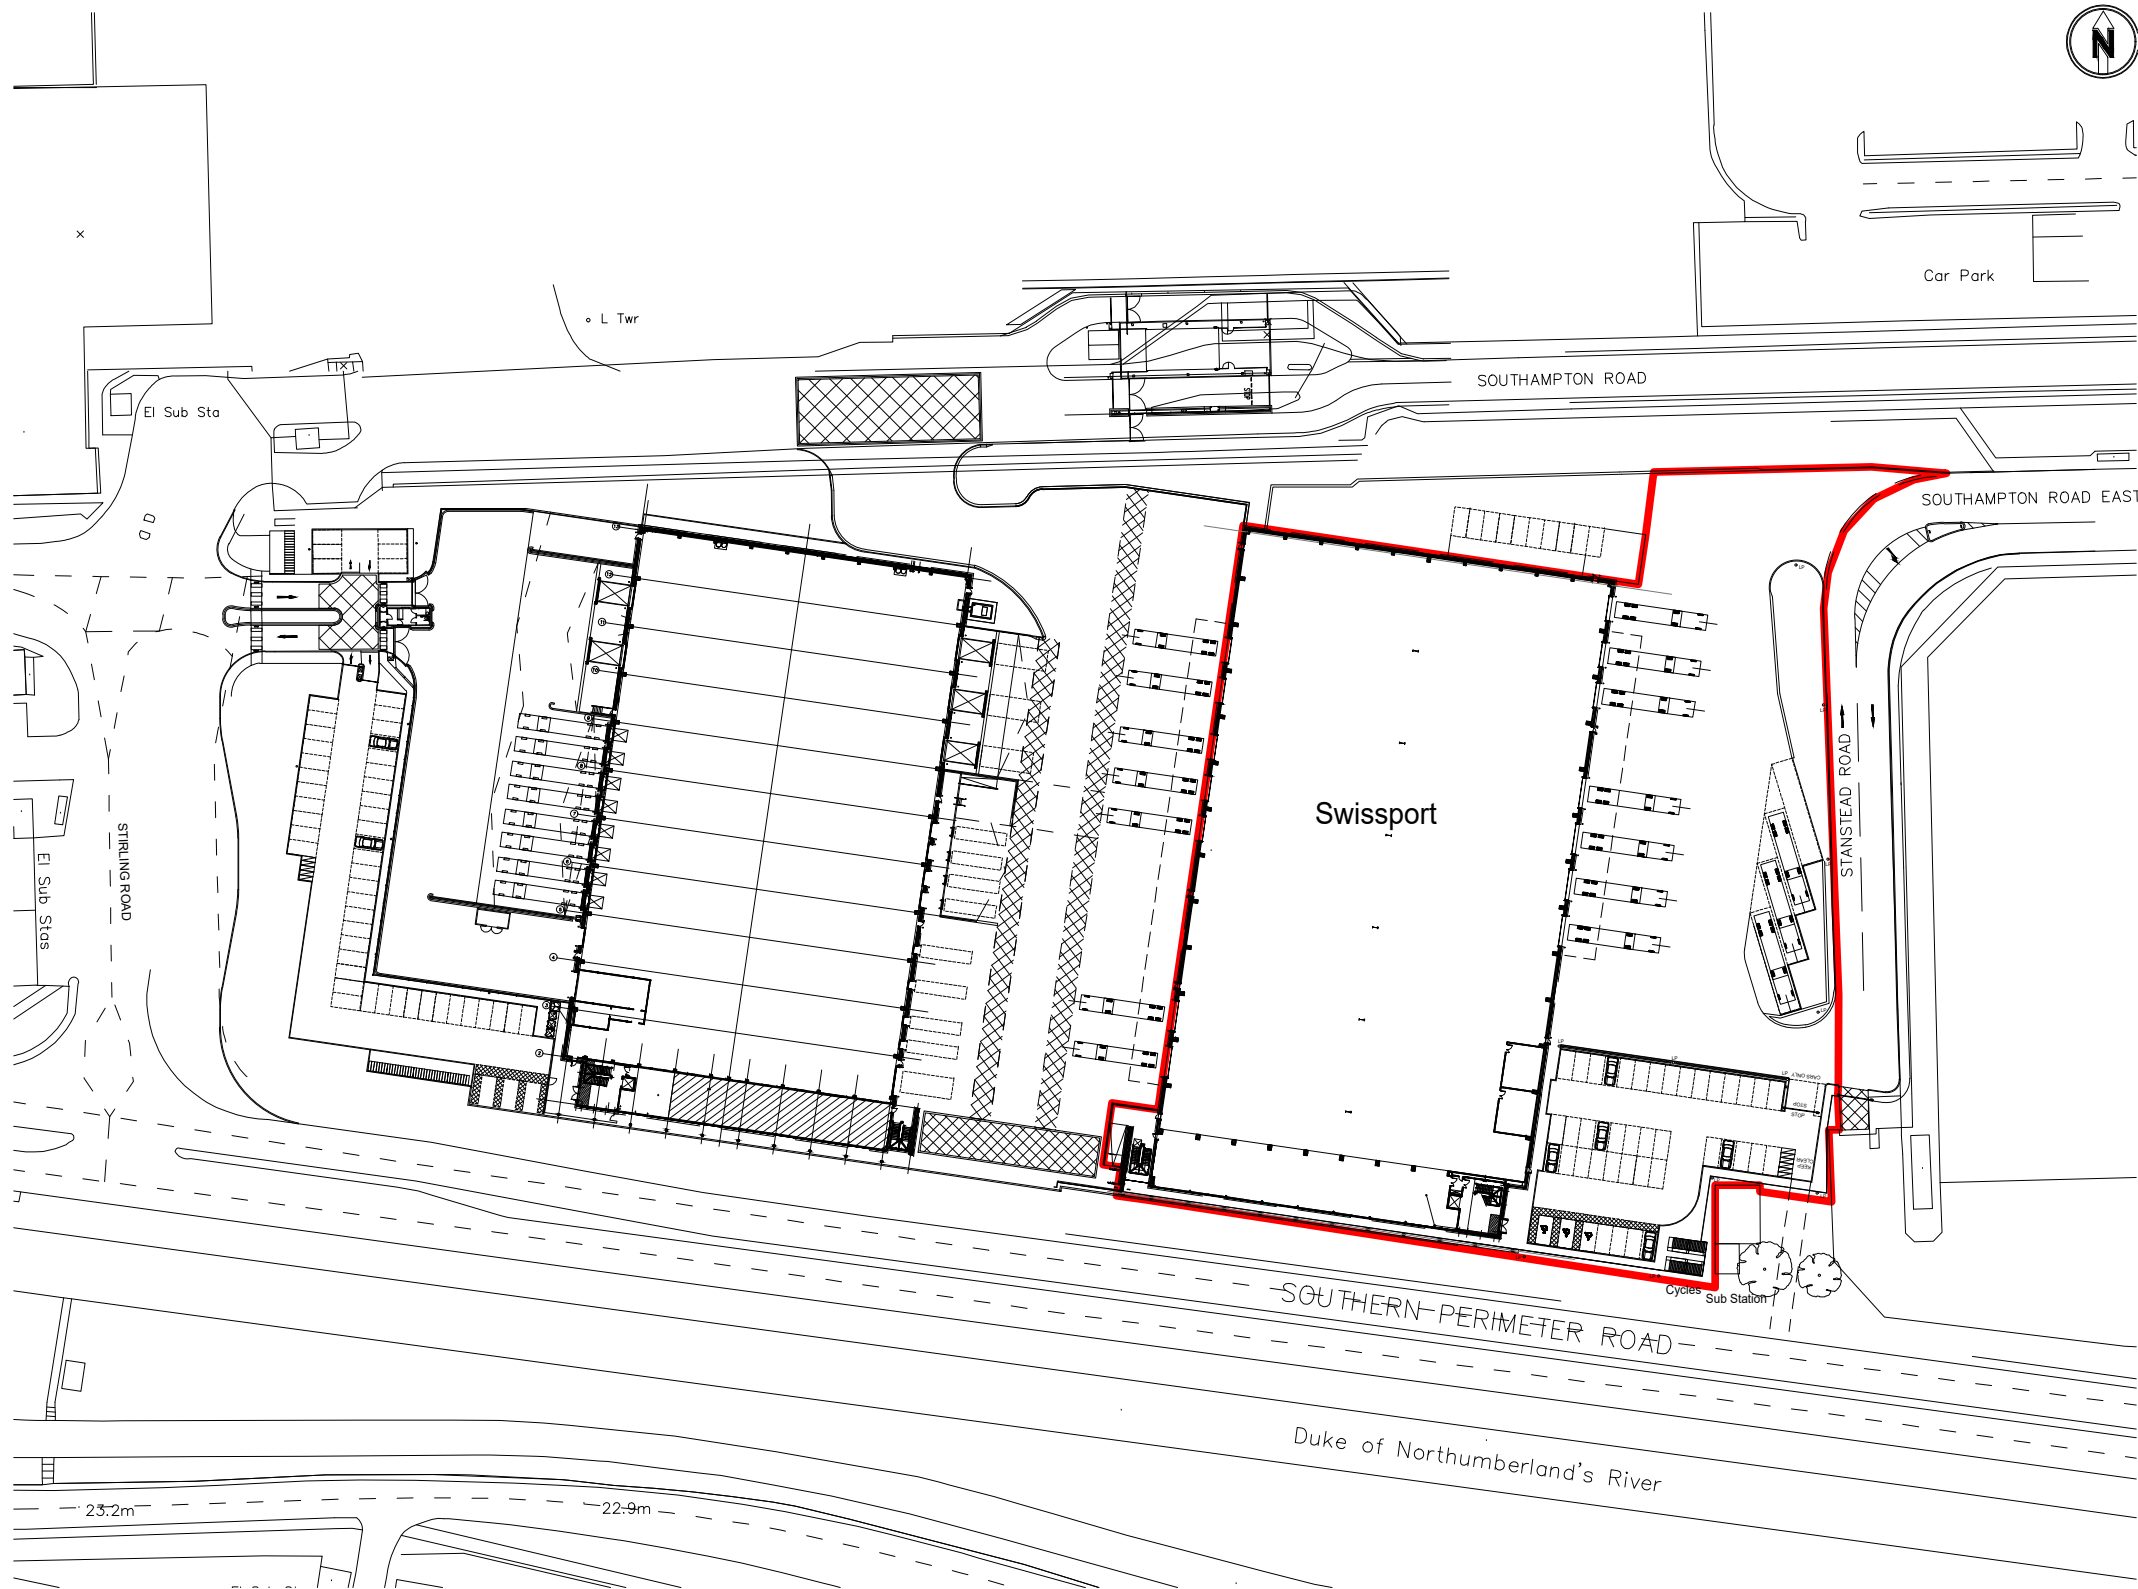

Site Location Plan
Scale 1:1250 at A3

REV	DESCRIPTION	DATE
STATUS: PLANNING		

Client:	Swissport
Project:	Swissport, Heathrow, TW6 3LW
Title:	Site Location Plan
Project No:	S22-008
Drawn by:	AR
Scale:	1:250 @ A3
Drg No:	S22-008-SLP-001
Rev:	
Scale (m)	0 2.5 5 7.5
1:250	

CMIS
CMI STUDIO ARCHITECTS
UNIT 434 METAL BOX FACTORY, 30 GREAT
GUILDFORD STREET, LONDON, SE1 0HS
T: (020) 3567 0811 F: (01908) 227 319 W: cmistudio.co.uk
STUDIO | ARCHITECTURE | INTERIOR DESIGN
PRINCIPAL DESIGNERS | PROJECT MANAGEMENT