
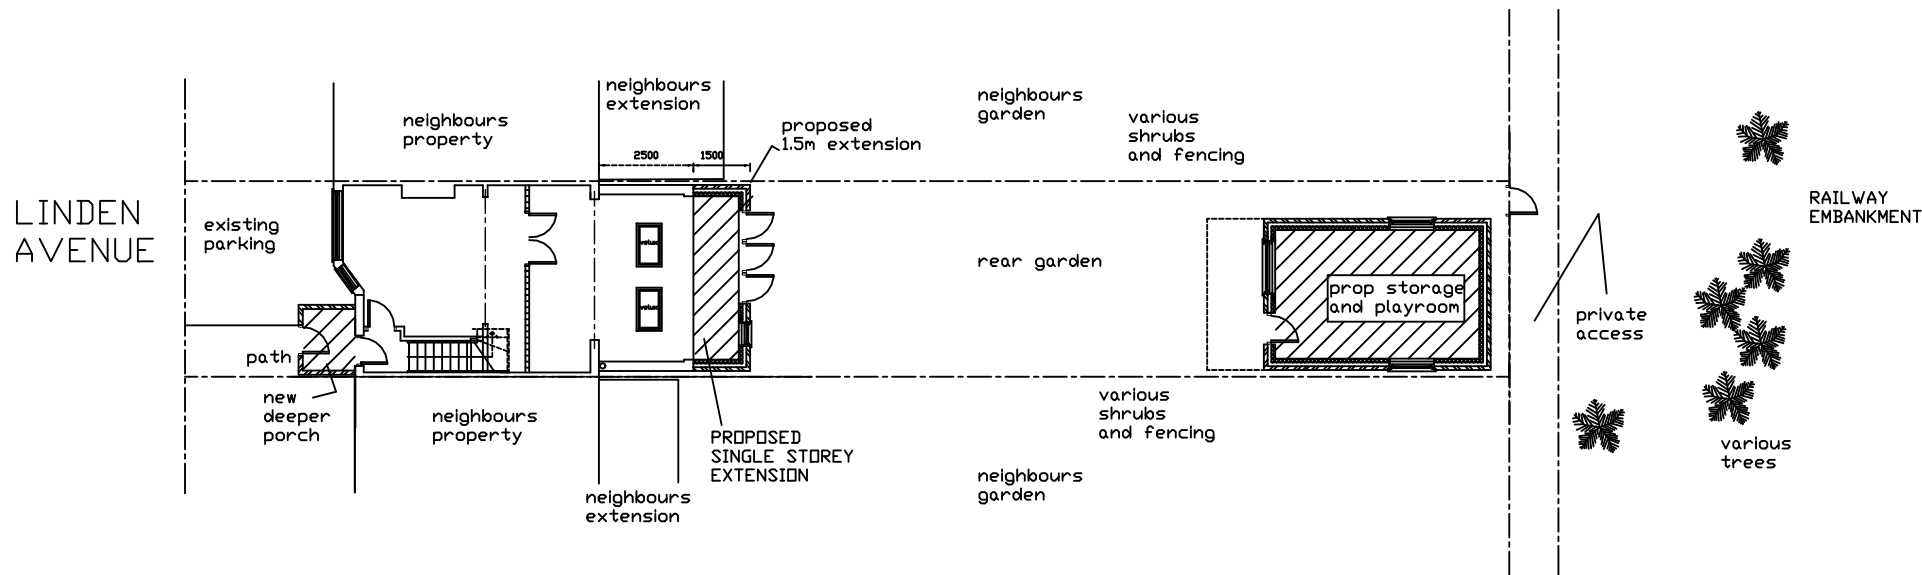


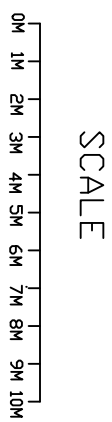


A3 PAPER

Proposed Block Plan

JAC Associates
Property Consultants

Mob: 07779 653101

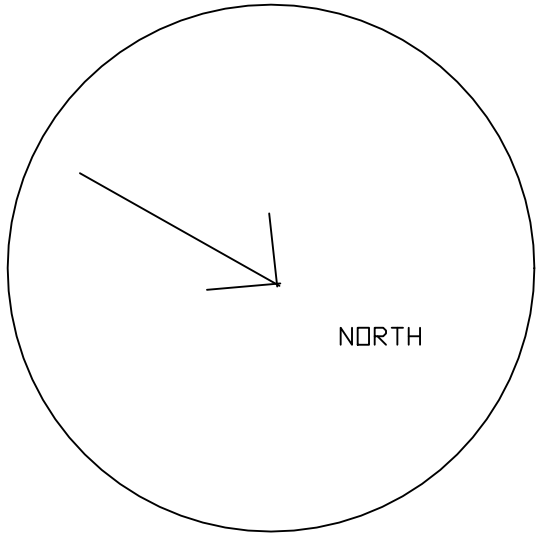

Project	
67 Linden Avenue Ruislip MIDDX HA4	
Client	
Drawing Title	
Proposed Extension	
Drawing Number	
lindenavenue-67 / 8 REV A proposed block	
Scale	Date
1 : 200	24-04-21

All dimensions and information contained in these plans should be checked on site and with the Local Authority prior to commencing any building works. The works may also be covered by the Town and Country Planning Acts, Building Acts and The Party Wall Act. No works should be commenced prior to obtaining all necessary consents.