


SCALE  
0M 1M 2M 3M 4M 5M 6M 7M 8M 9M 10M

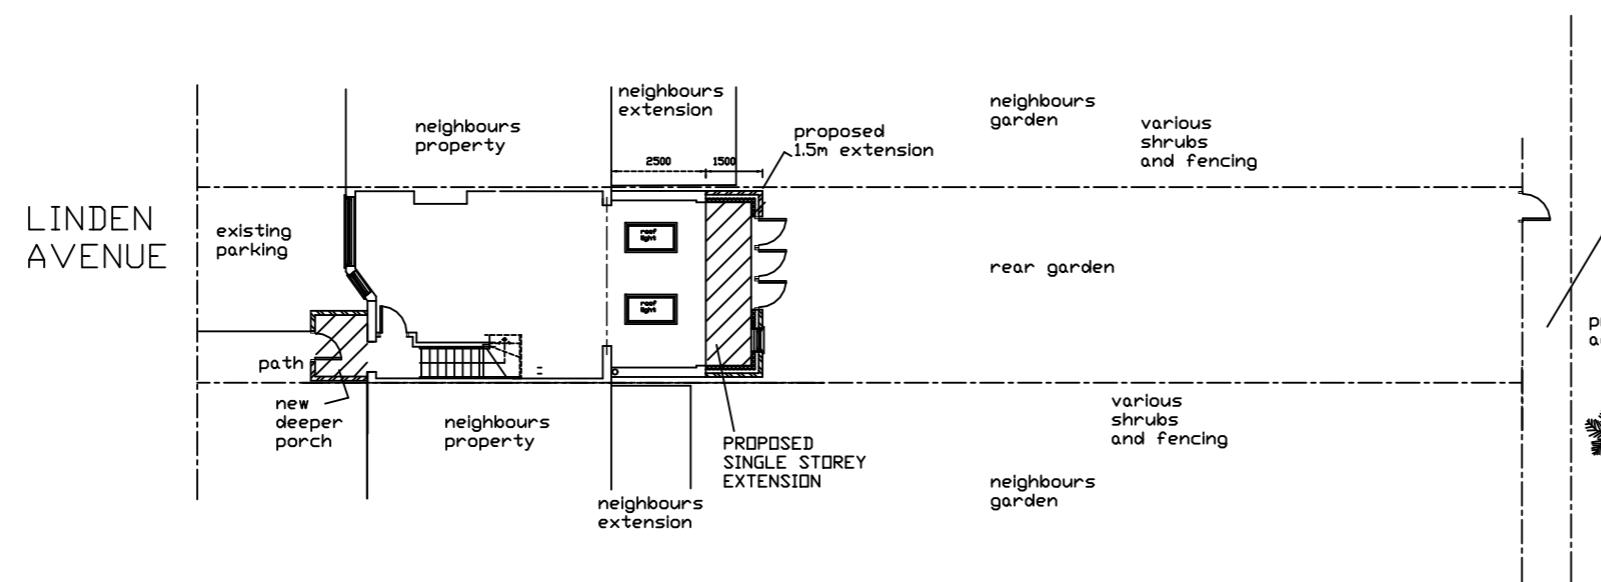


Proposed Block Plan

**JAC Associates**  
Property Consultants

Mob: 07779 653101

Project	67 Linden Avenue Ruislip MIDDX HA4	
Client		
Drawing Title	Proposed Extension	
Drawing Number	lindenavenue-67 / 8 REV C proposed block	
Scale	1 : 200	Date
	31-01-22	

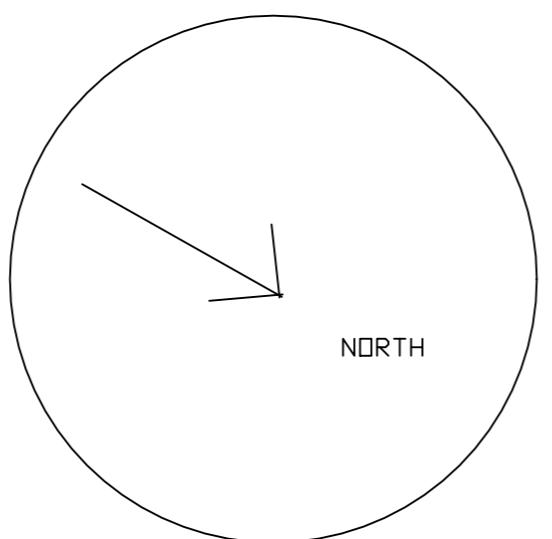

All dimensions and information contained in these plans should be checked on site and with the Local Authority prior to commencing any building works. The works may also be covered by the Town and Country Planning Acts, Building Acts and The Party Wall Act. No works should be commenced prior to obtaining all necessary consents.