

NOTES

KEY

■ Neighbouring context - - - Boundary line



Revision

Rev	Notes	Date
A	Planning Issue	23/10/2024

RESI
Grow your home

Job Title
Proposed ground floor rear
extension, porch extension,
internal alterations and all
associated works at 18 Mount
Park Road, Pinner, HA5 4JR

Drawing Status
Planning Drawings



Client
Thirusha Lane

Drawing Title
Block Plans

Scale
1 : 200 @ A3
Drawn
AR

Date
Oct 2024
Checked
JC

Drawing No.
B260488-01-3000
REV
A

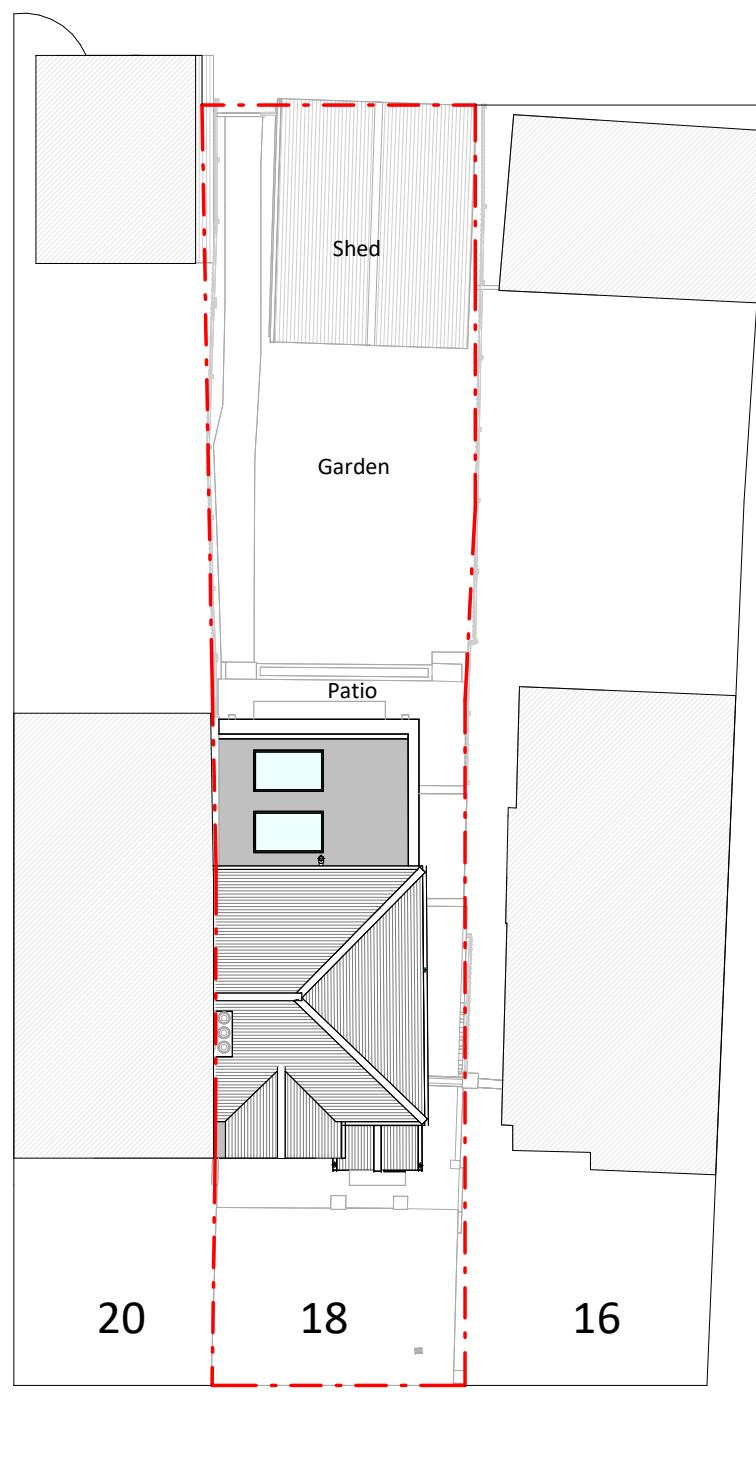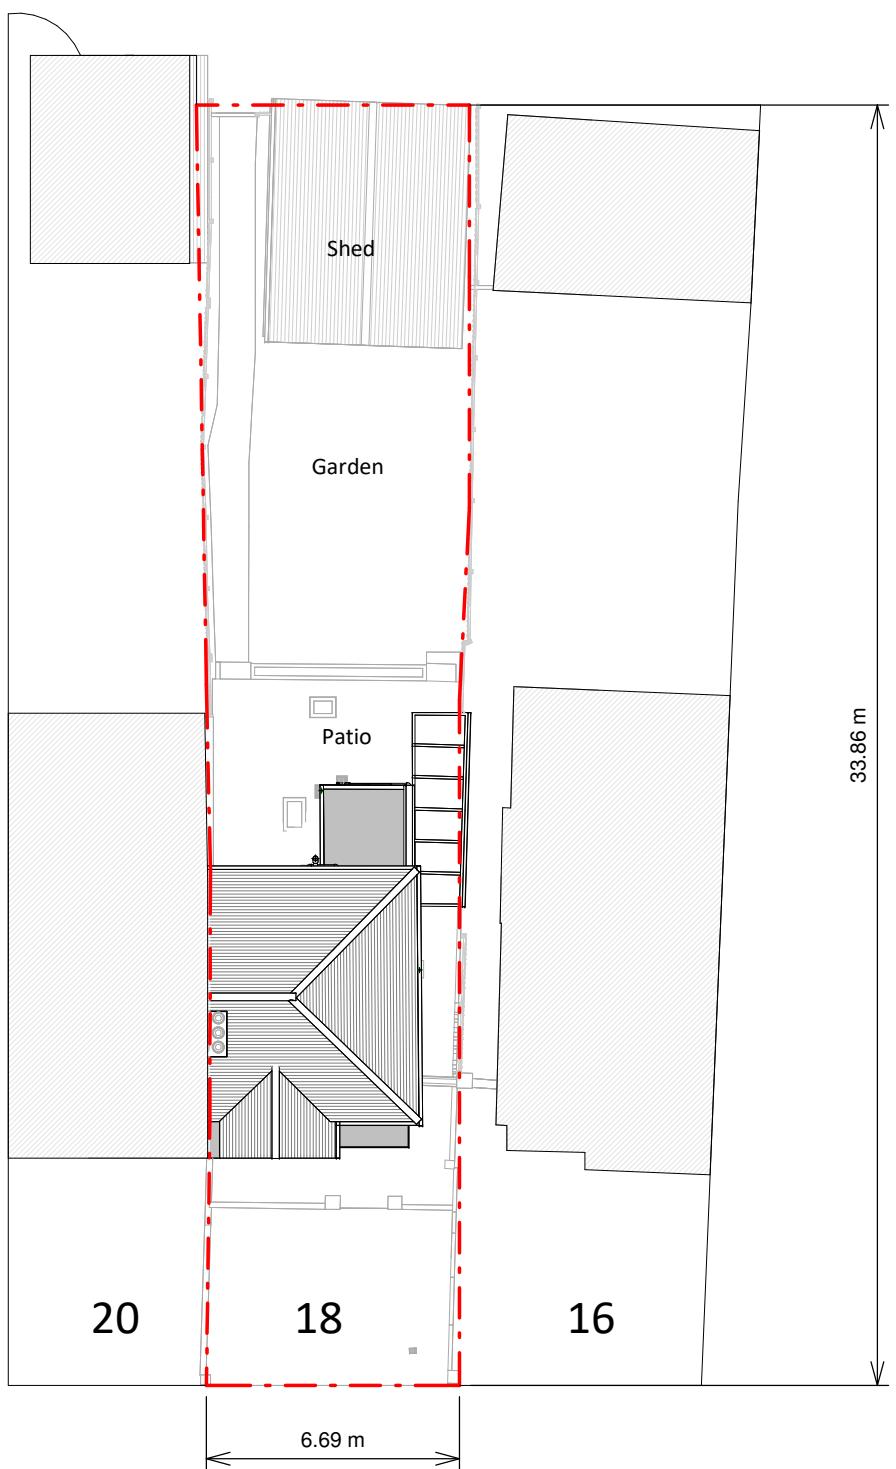

Proposed Block Plan

2 0 2 4 6 8 10
SCALE 1:200
m