
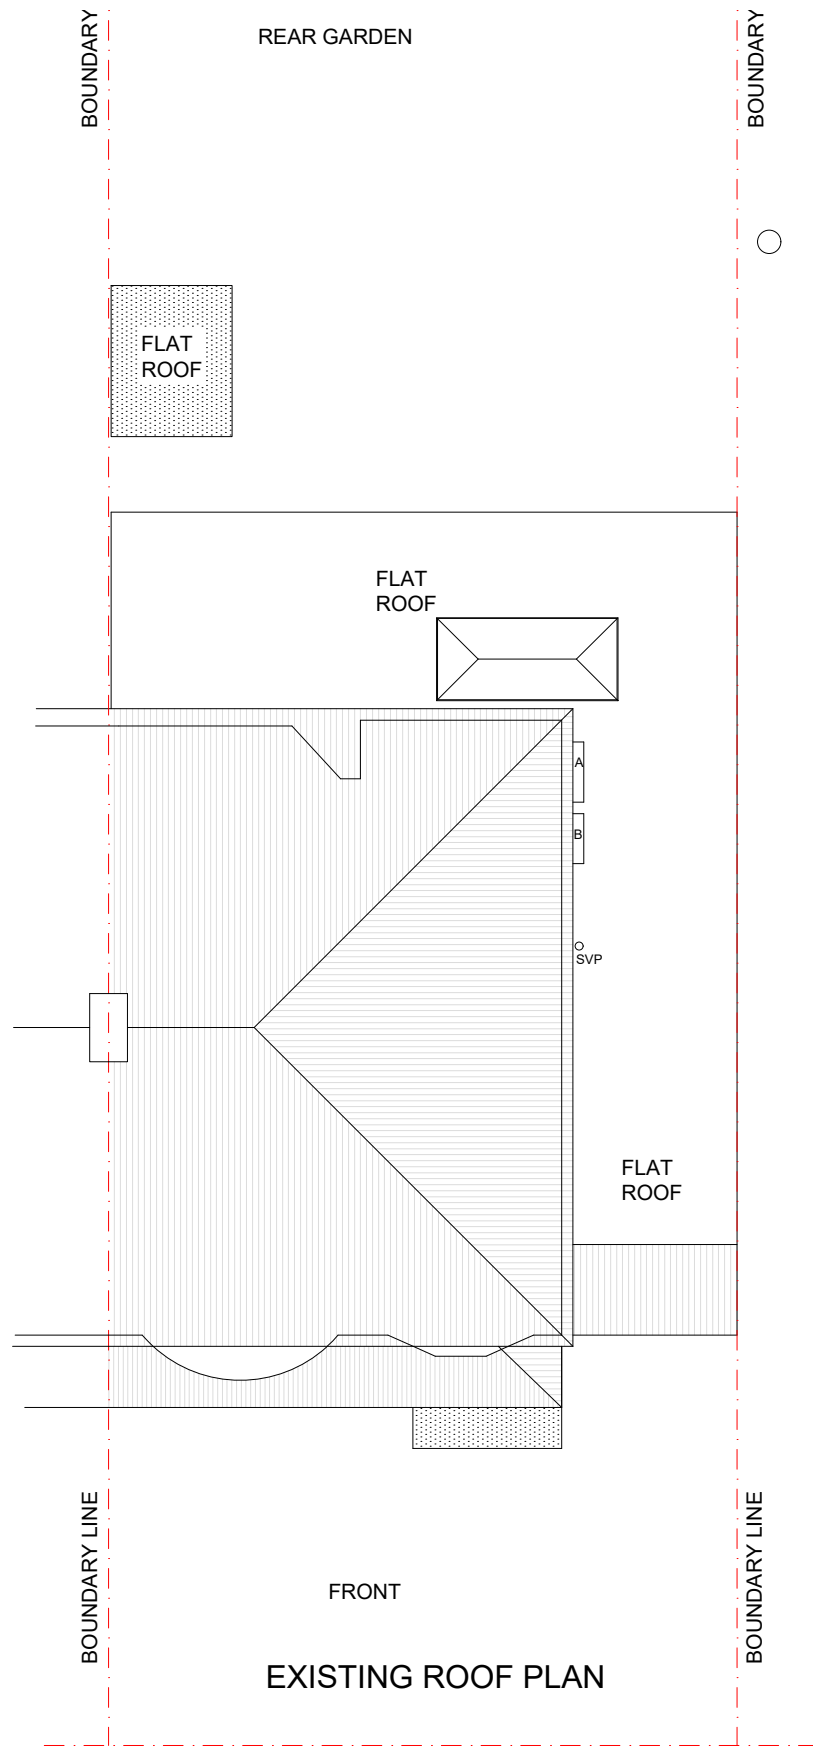
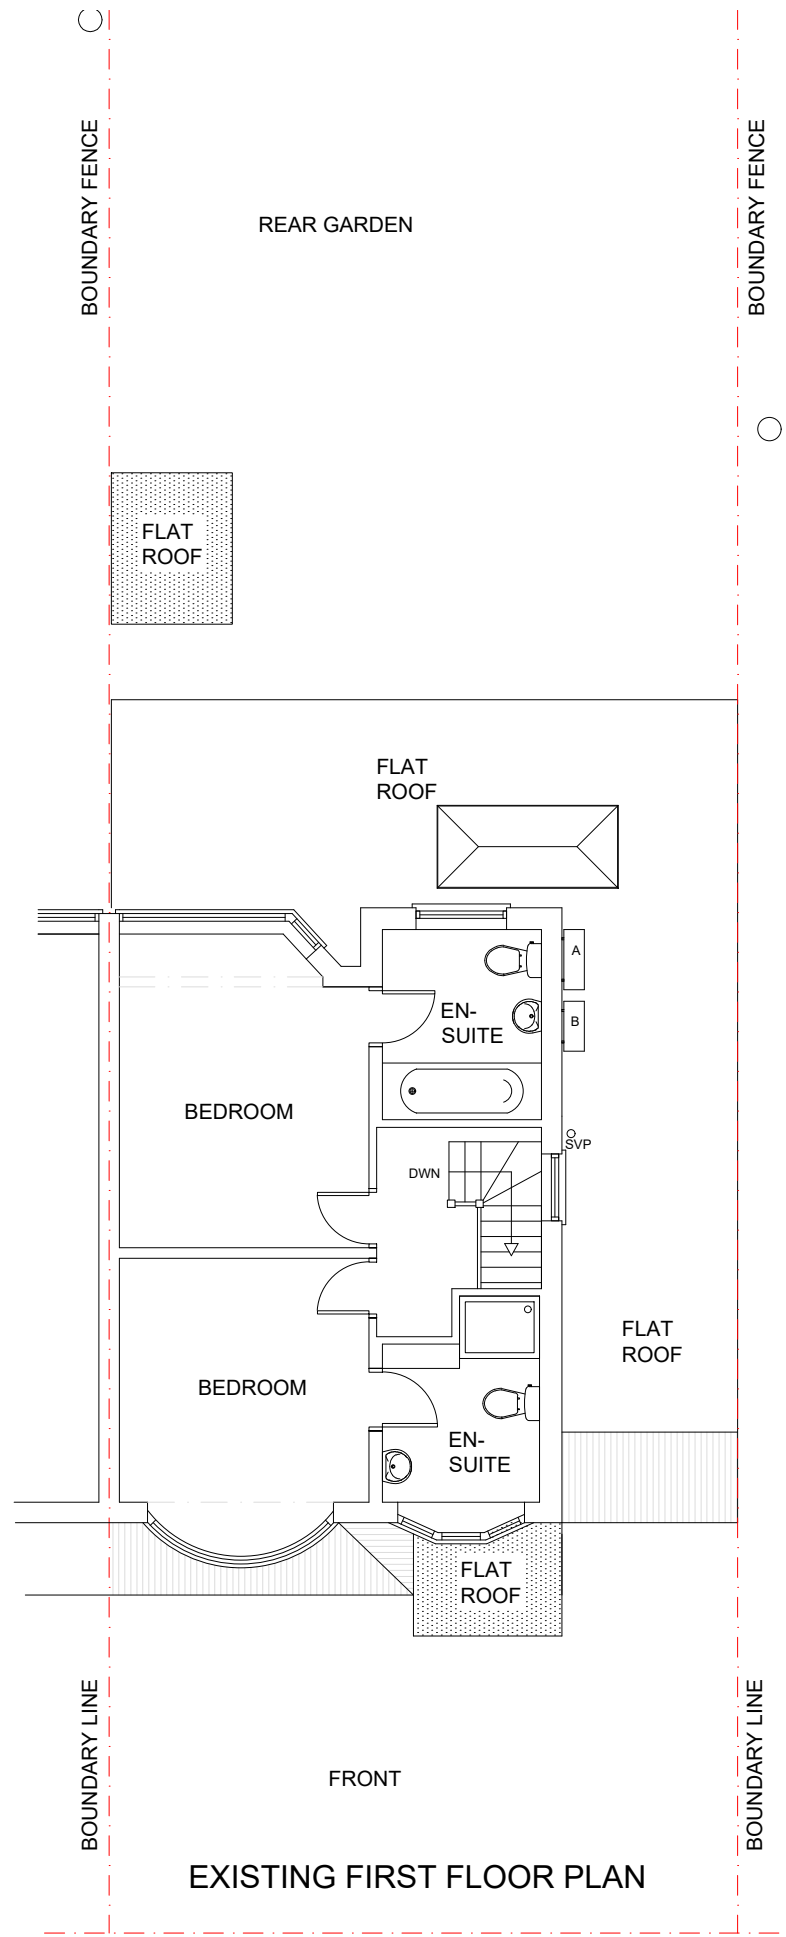


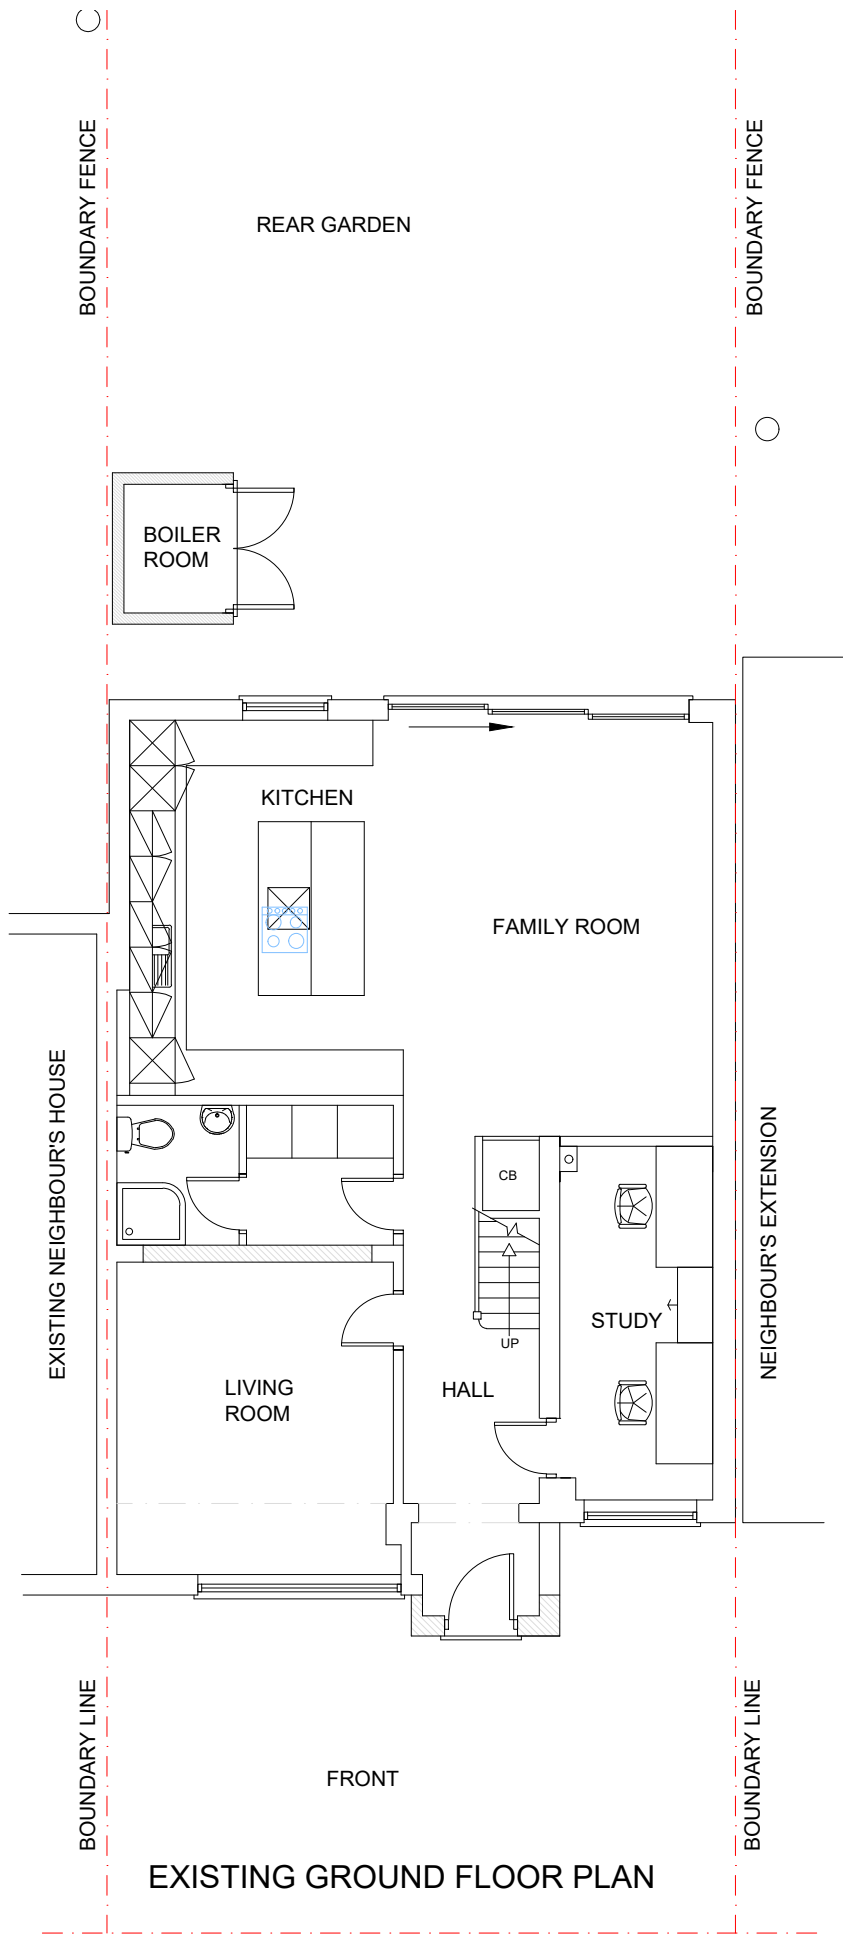

LONDON INTERIORS UNIT 8 BOWMAN TRADING ESTATE WESTMORELAND ROAD LONDON NW9 9RL		Drawing Title EXISTING FLOORPLANS		
Client	NIRAL & MANISHA VEKERIA	Drawing Title	PR22-095c	Rev.
Project	10 FORE STREET PINNER HARROW HA52HY	Drawn By: B.DODIA	Scale: 1/100	Date: 10/09/2022