

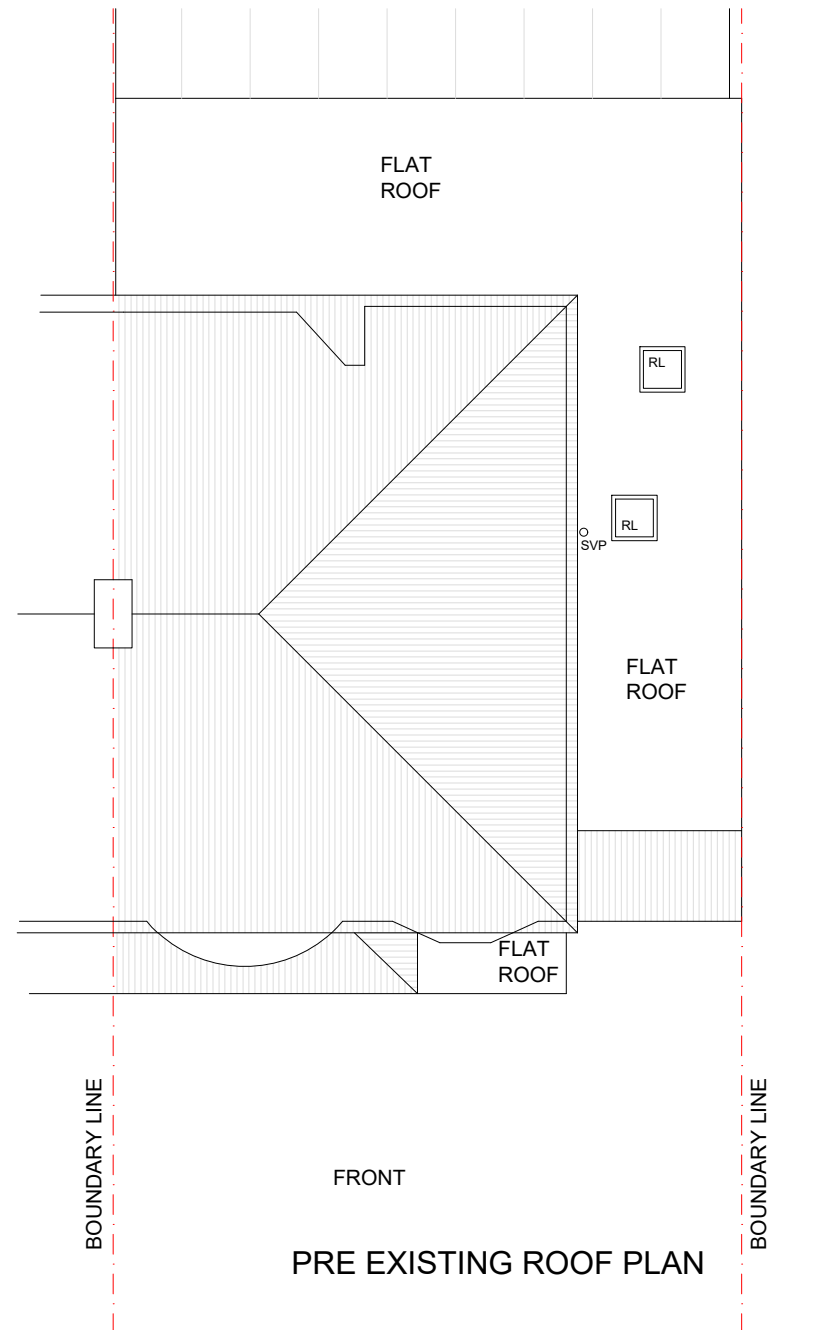


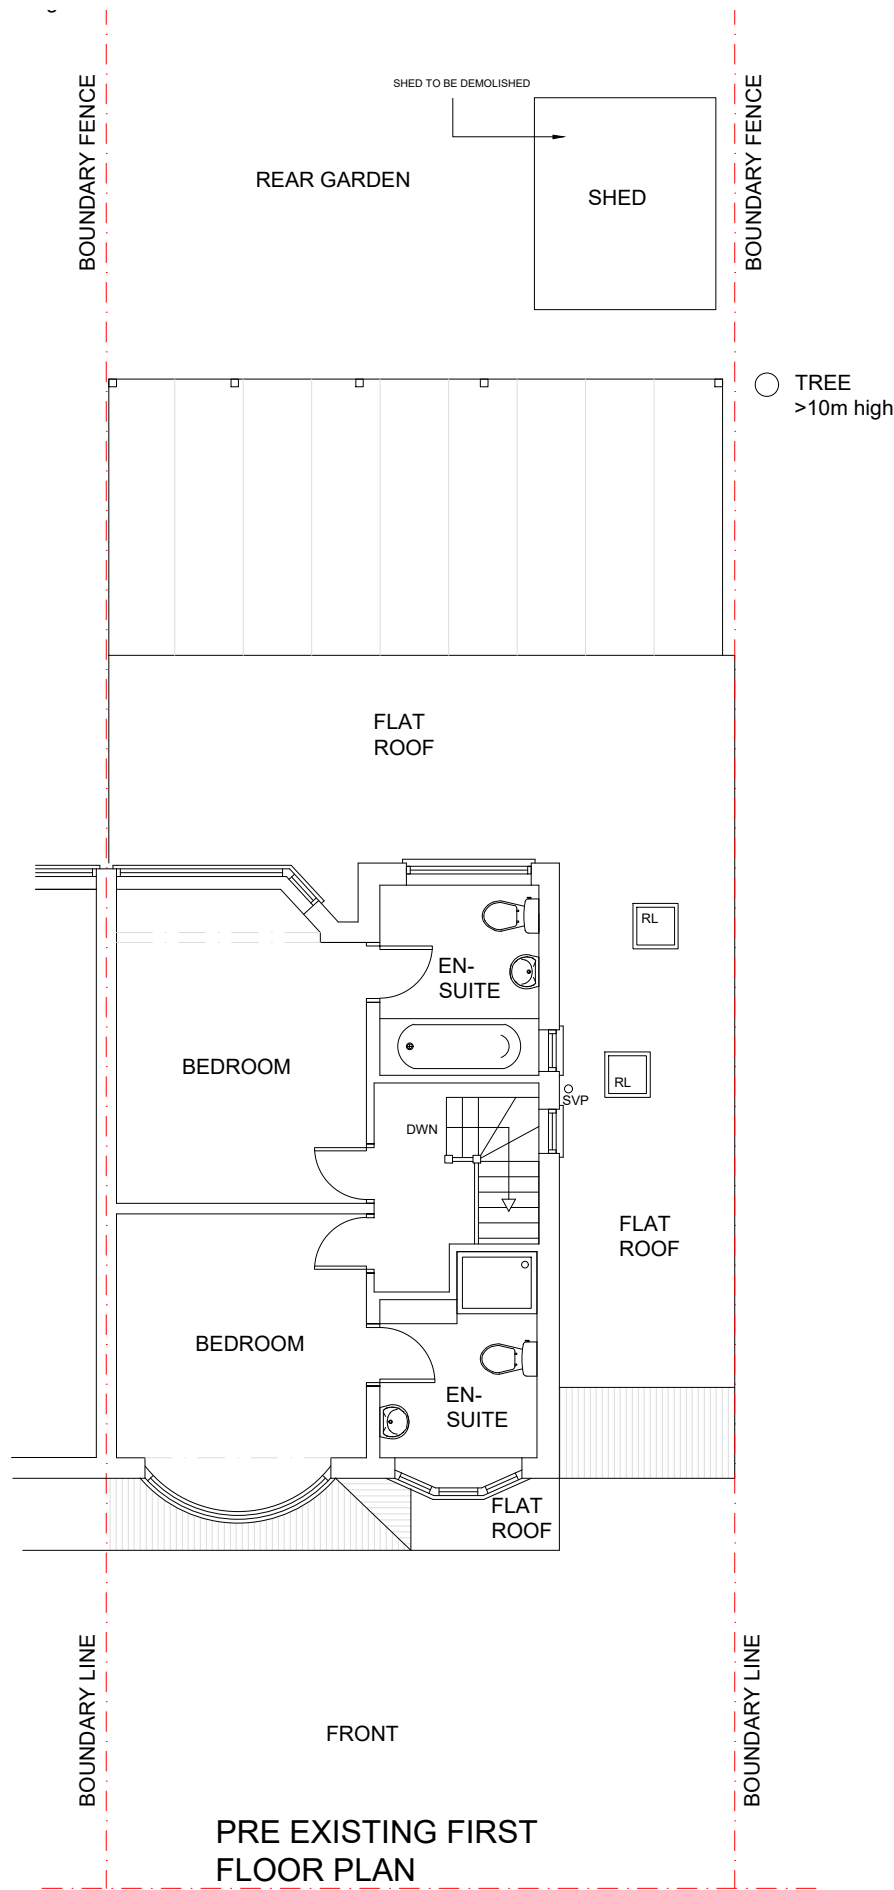

Client NIRAL & MANISHA VEKERIA		
LONDON INTERIORS UNIT 8 BOWMAN TRADING ESTATE WESTMORELAND ROAD LONDON NW9 9RL		
Project 10 FOR STREET PINNAR HARROW HA52HY		
Drawing Title PRE EXISTING FLOORPLANS		
Drawing Title PR22-095a		Rev.
Drawn By: B.DODIA	Scale: 1/100	Date: 10/09/2022

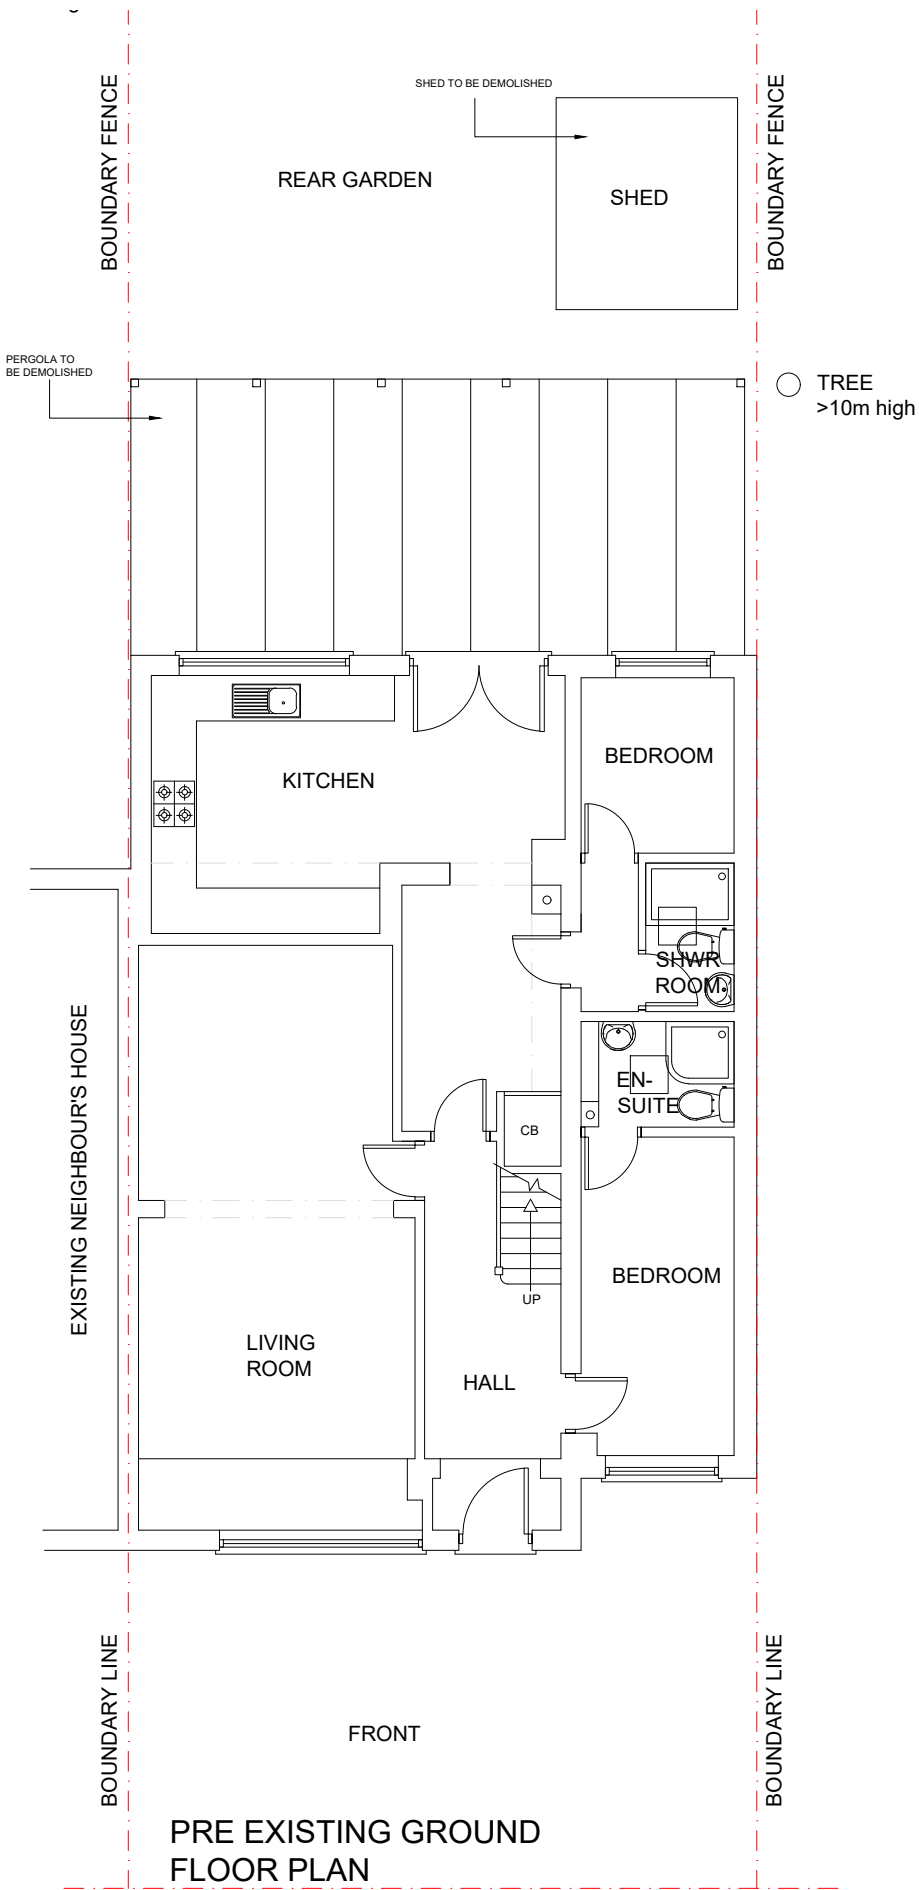