



Scale Bar

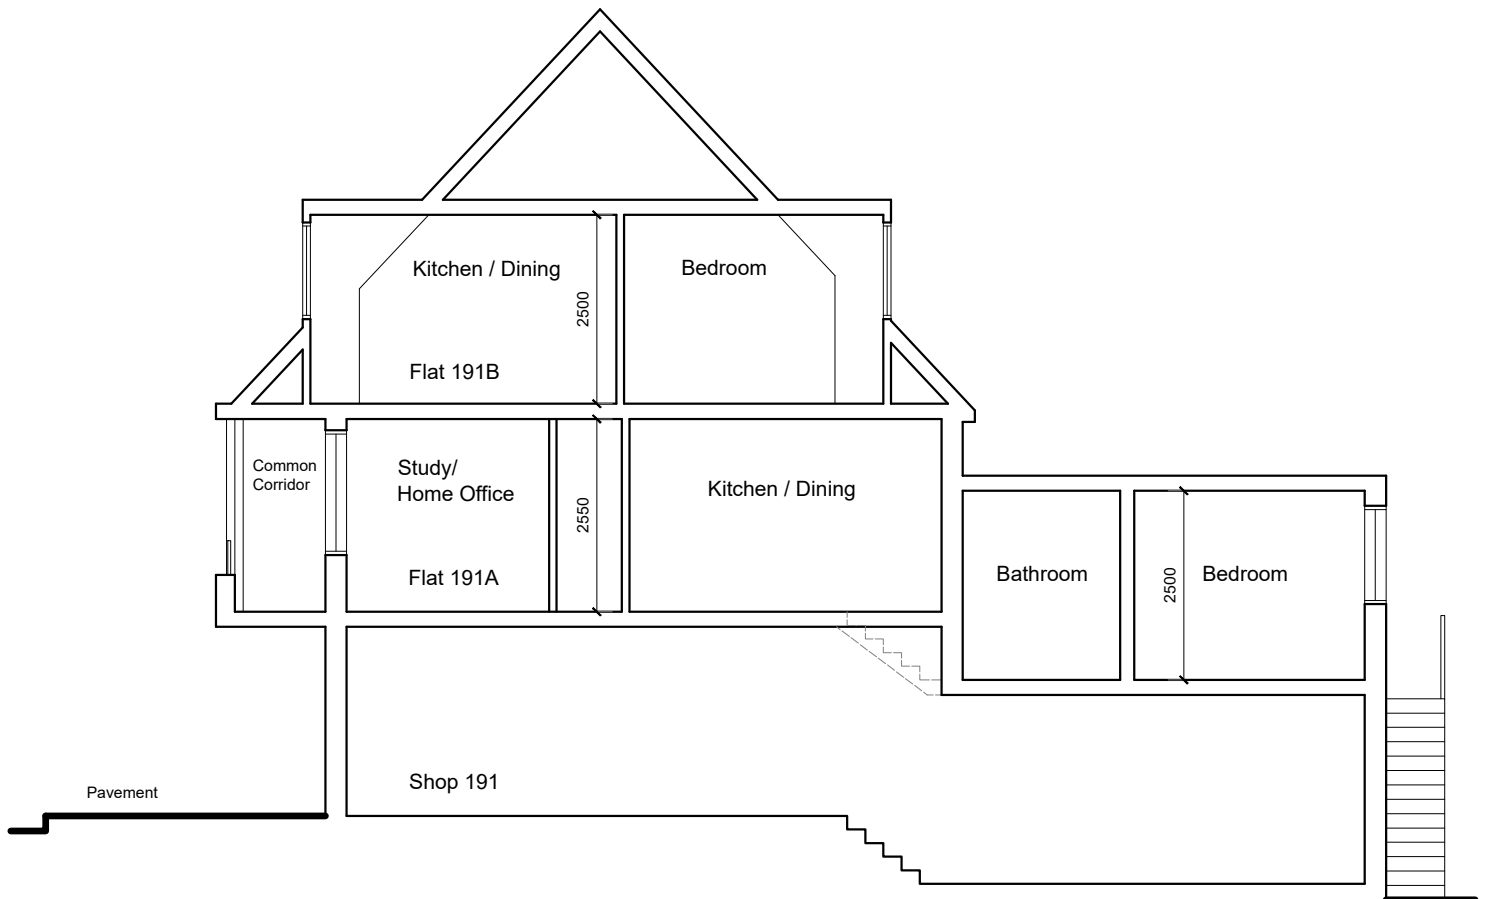

PROPOSED SECTION

191A Field End Road, Eastcote, HA5 1QR

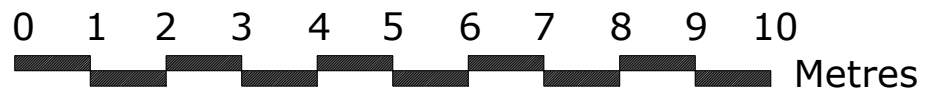

THE GILLETT MACLEOD PARTNERSHIP
Chartered Architects & Town Planning Consultants
1 High Road Old Eastcote Pinner Middlesex HA5 2EW tel. 0208 868 1333

Drg. No. 26/3708/05
Scale 1:100@A4
Date 15/07/26
Drawn by KH