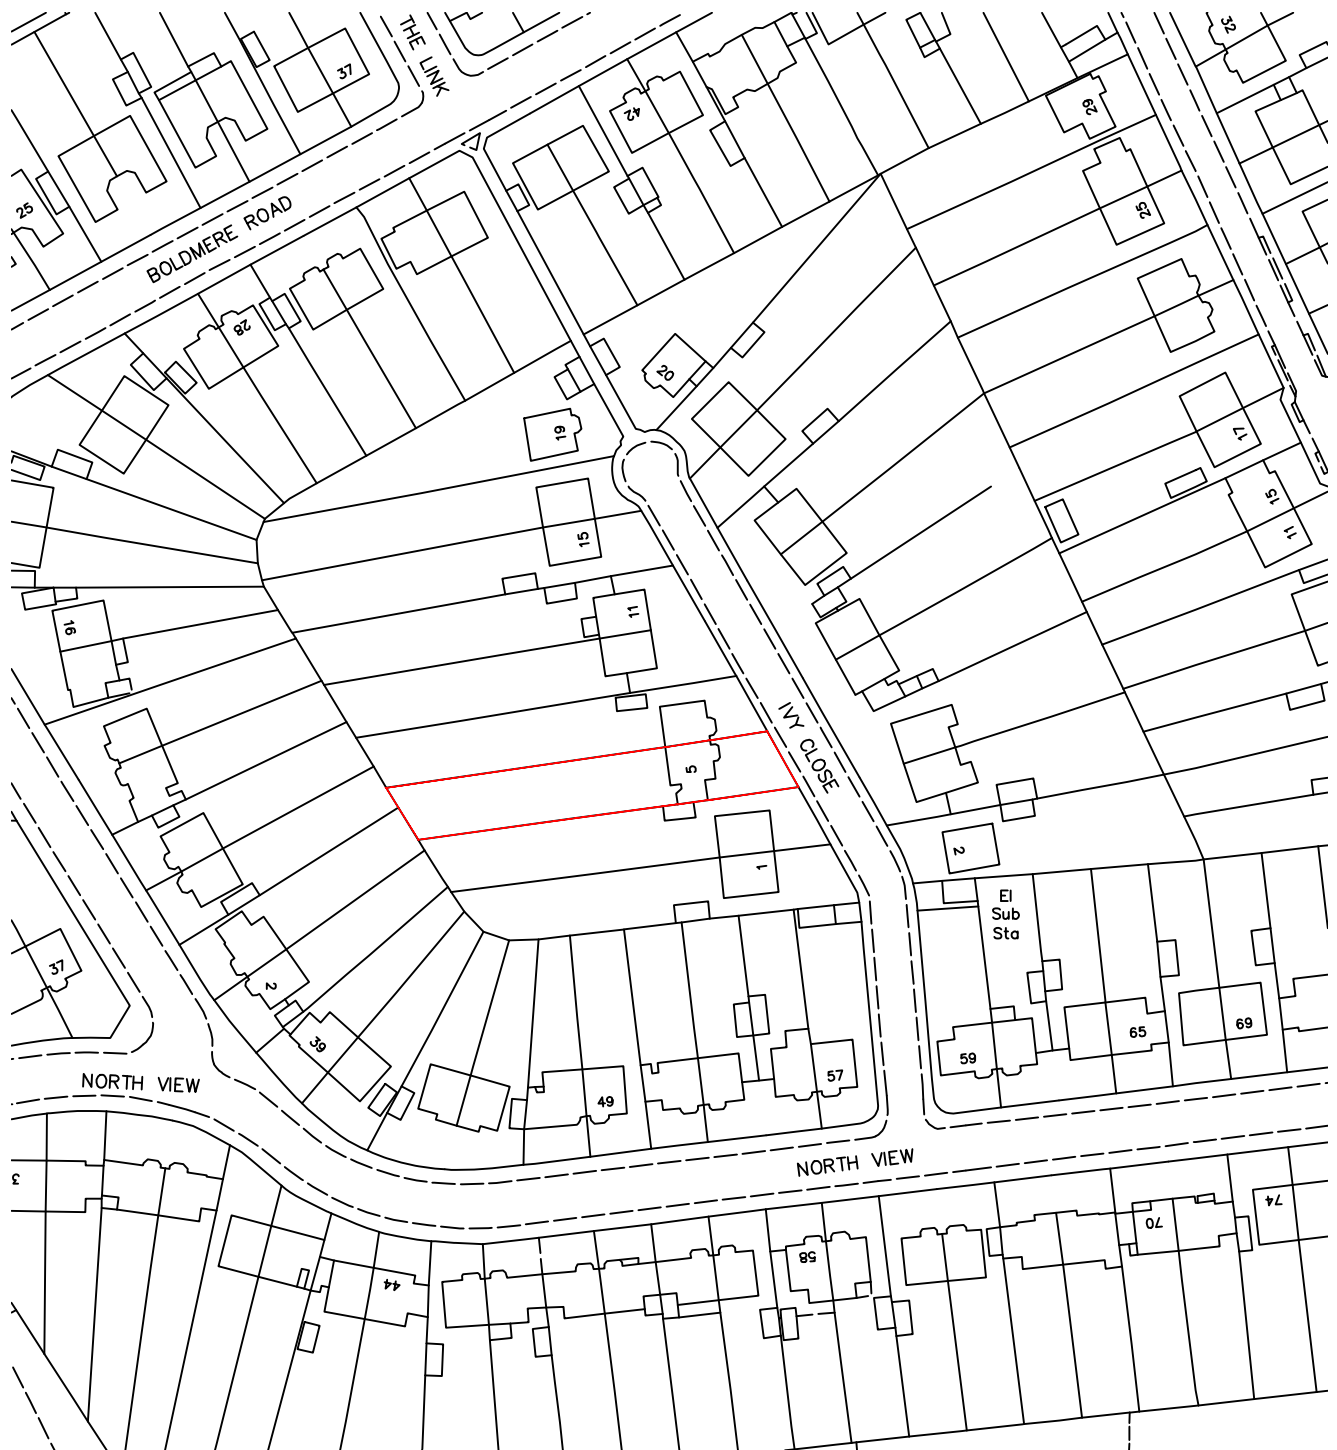


Revisions:

ABA Chartered Surveyors

103 Manor Way, Ruislip. HA4 8HW.

email:aba@aujla.co.uk

Tel: 020 8574 3535

scale 1:1250 @A4

date 06/07/26

title

Location Plan.

drg no

2617-os-01

rev

site

5 Ivy Close, Eastcote,
HA5 1PU.