


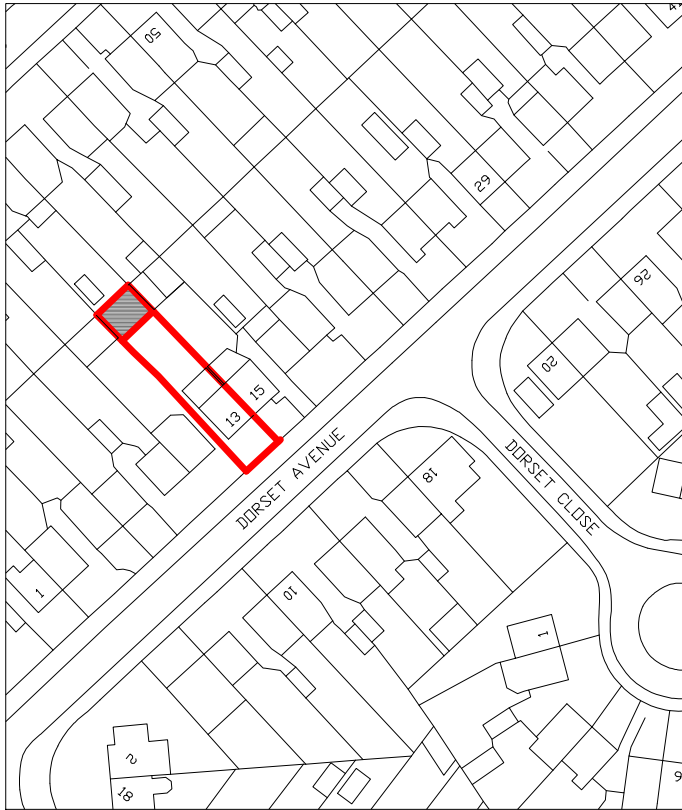


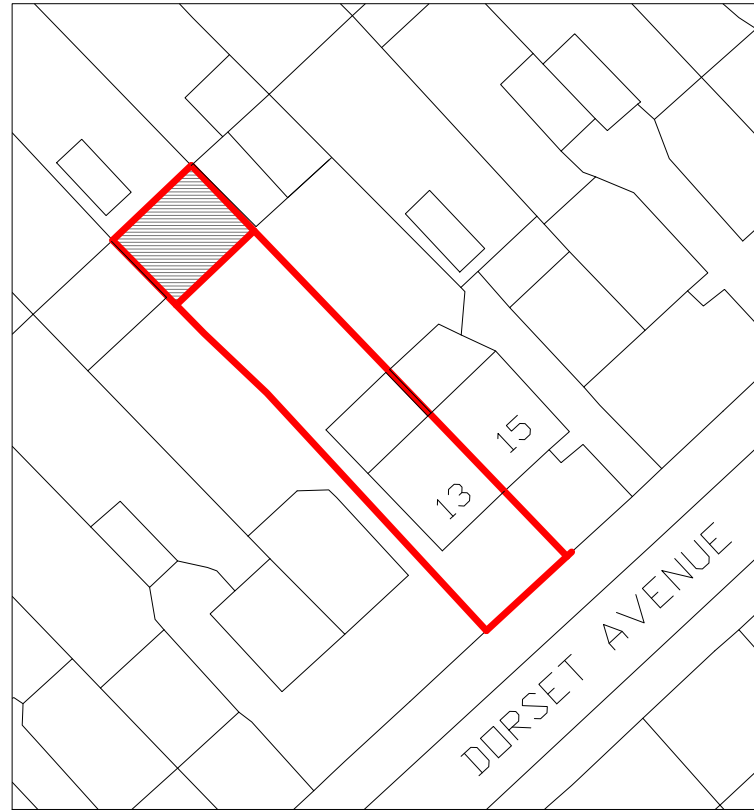

Location Plan
Scale 1:1250

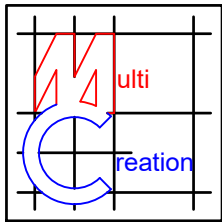

Block Plan
Scale 1:500

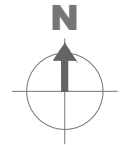

Project:

13 Dorset Avenue,
Hayes, UB4 8NR

Title:

Location & Block Plan

Scale: 1:500/1250 @ A4

Date: Dec 2025

Drawing No.:
3880/01/JG

Revision

--	--	--	--	--	--

Scale Bar:

1:500 0 10 20 50 M

1:1250 0 25 50 125 M

239 Western Road, Southall, Middlesex, UB2 5HS 020 8571 1369 info@multicreation.co.uk