

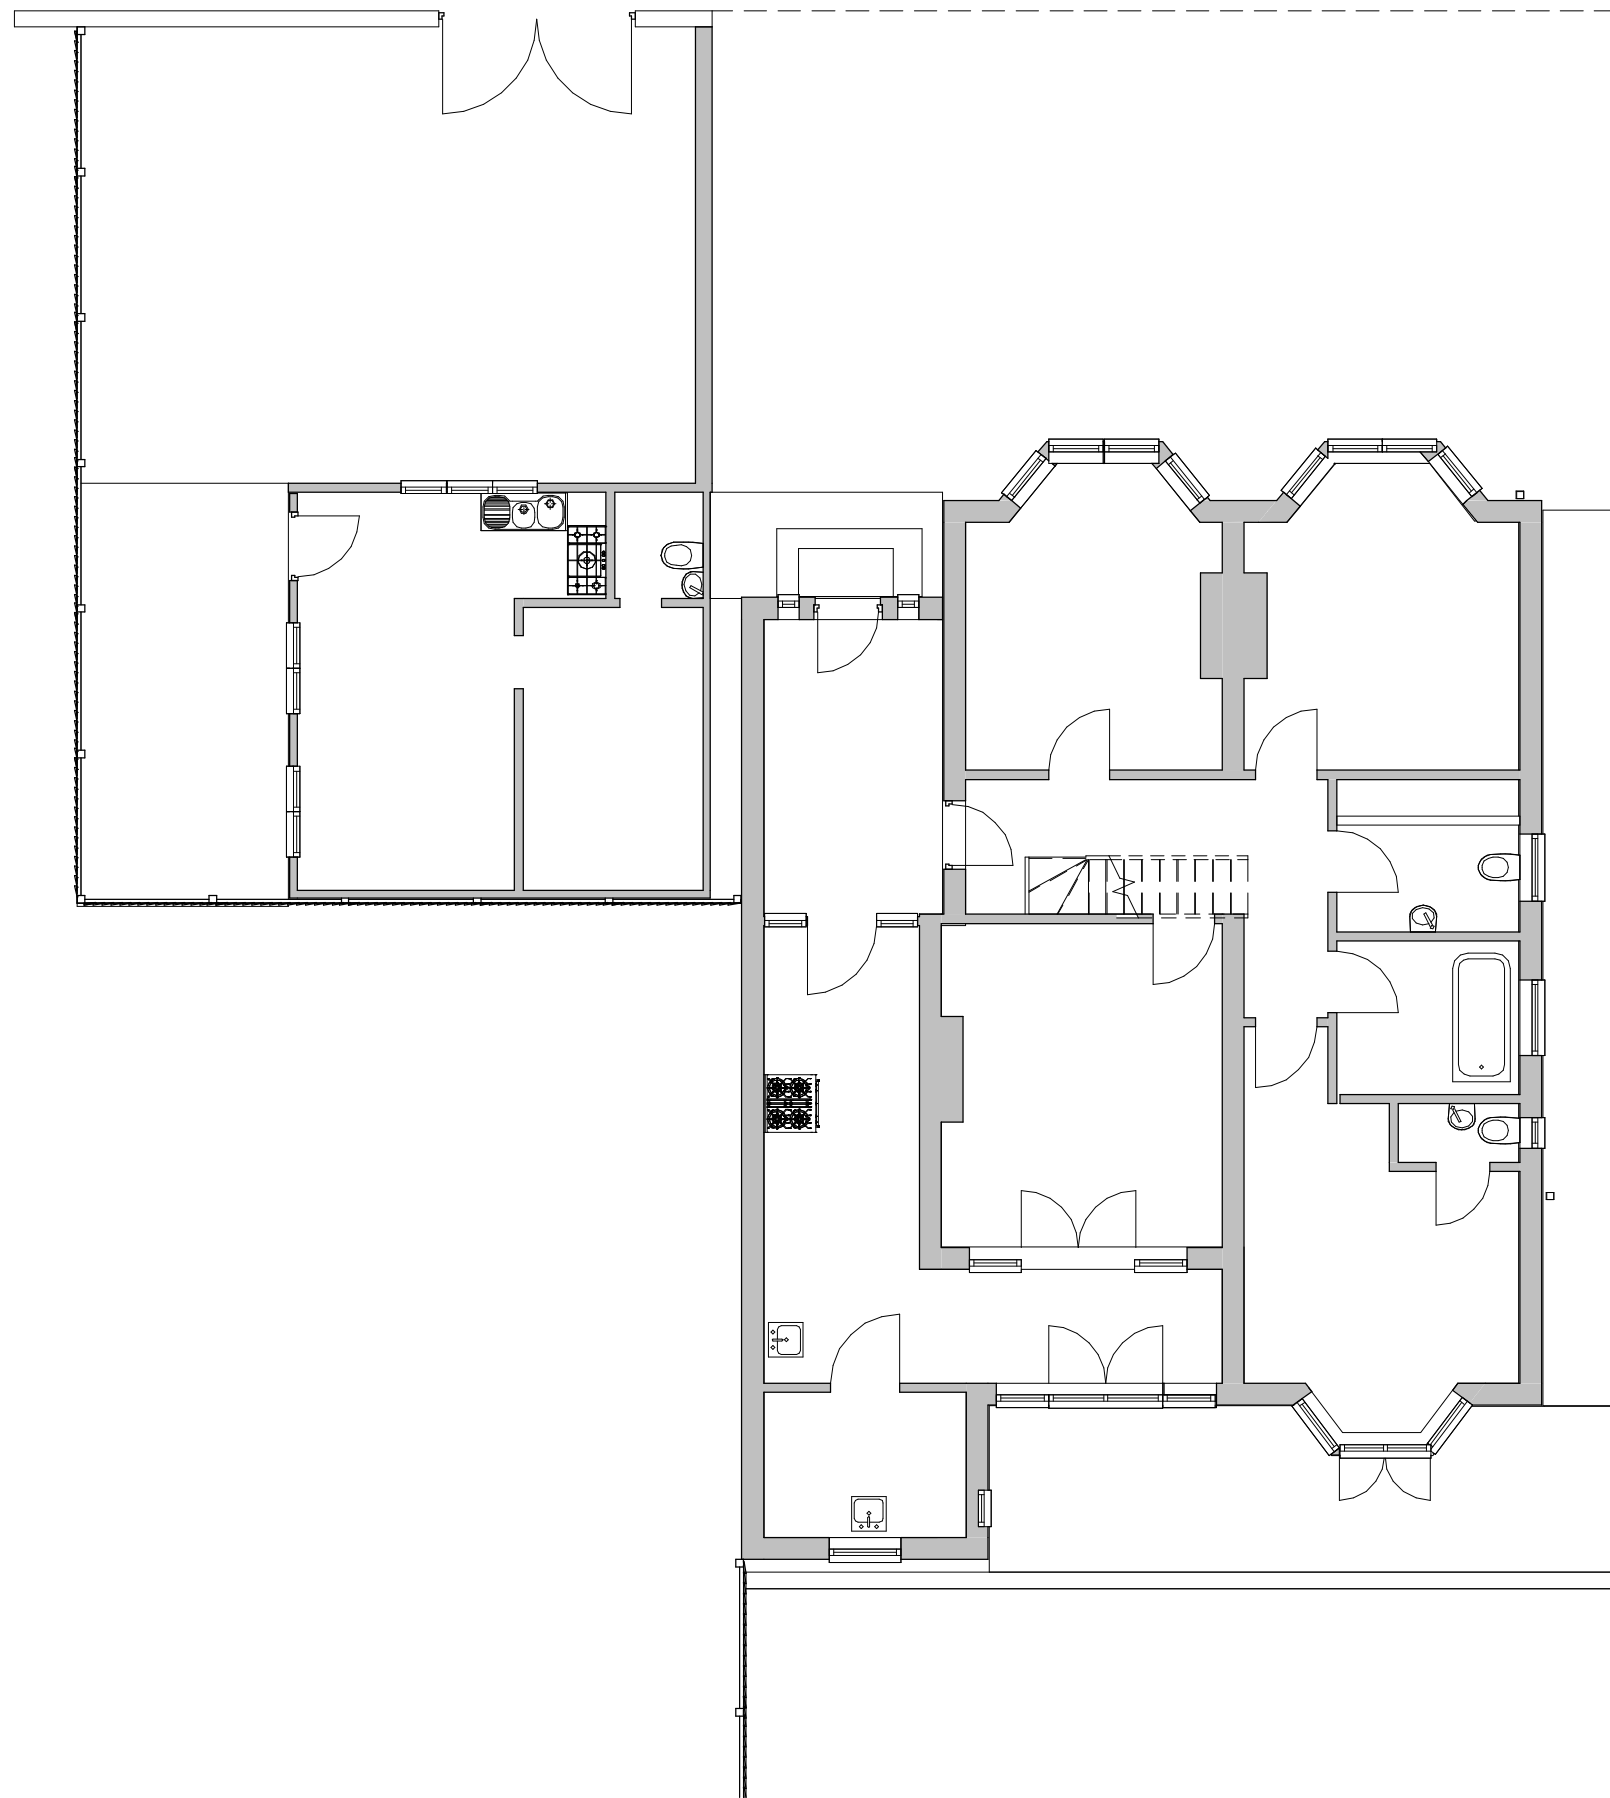


0 1 2 3 4m
1:100

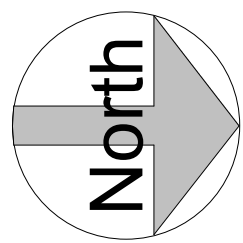


Ground Floor - Existing
1 : 100

0 1 2 3 4m
1:100

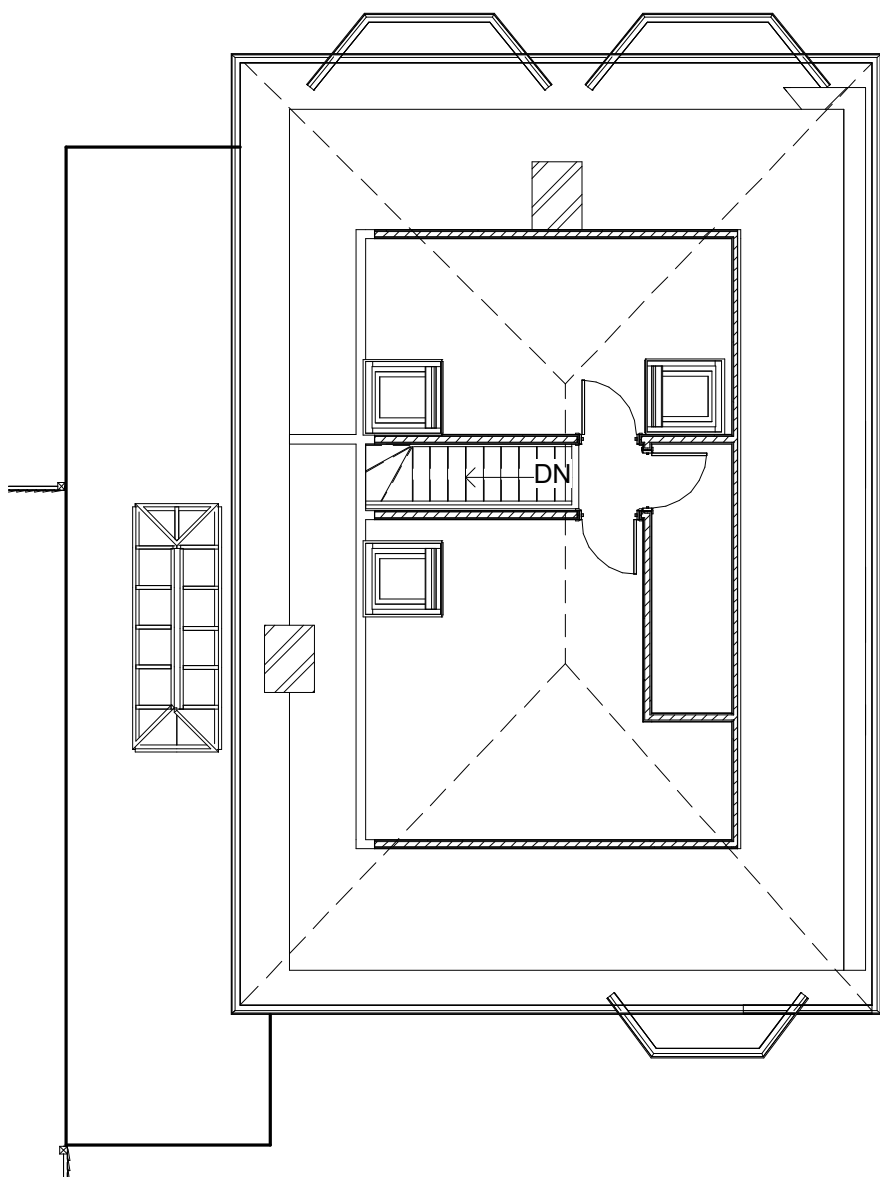

First Flr - Existing
1 : 100

0 1 2 3 4m
1:100

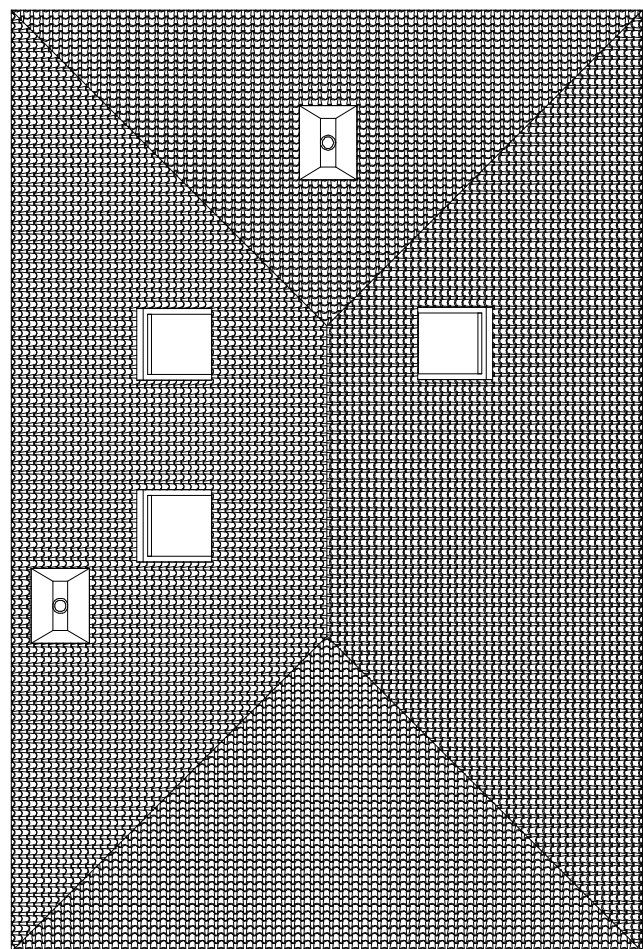


Roof - existing
1 : 100

0 1 2 3 4m
1:100




Front elev - existing
1 : 100

0 1 2 3 4m
1:100

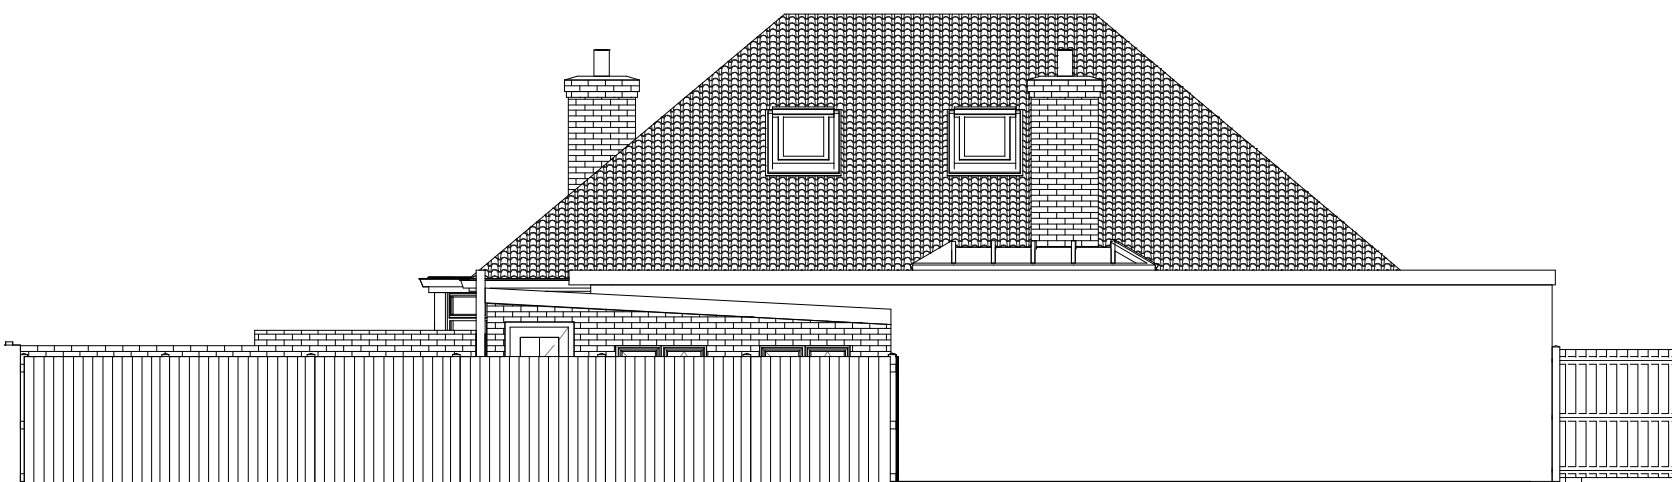


Side elev - existing
1 : 100

0 1 2 3 4m
1:100

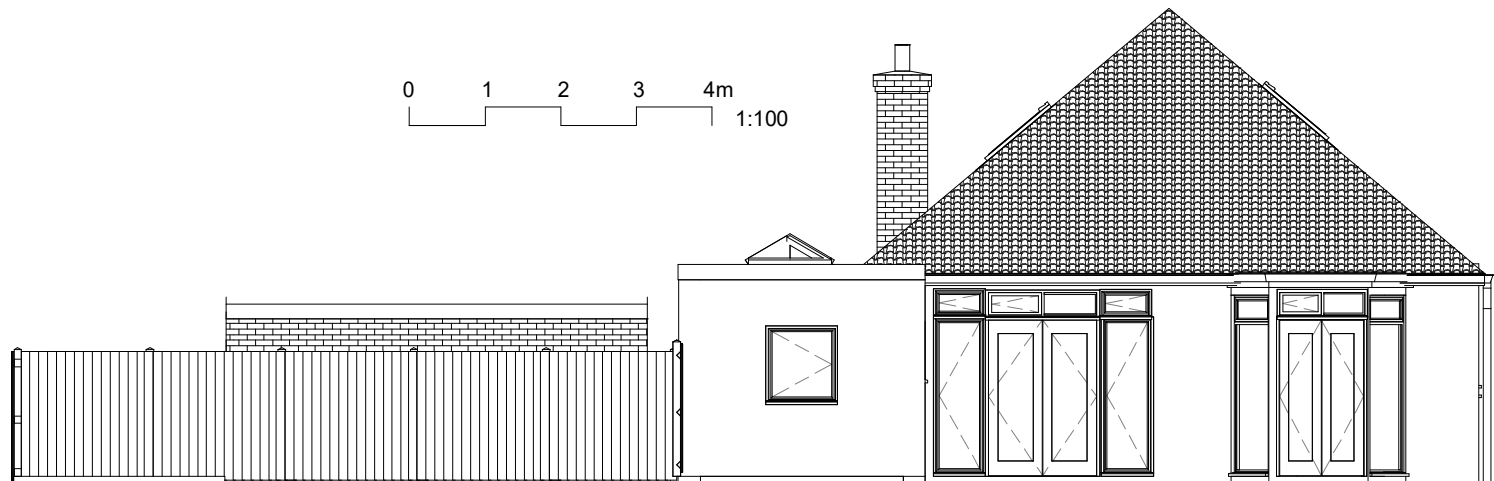

Rear Elev - existing
1 : 100

0 1 2 3 4m
1:100

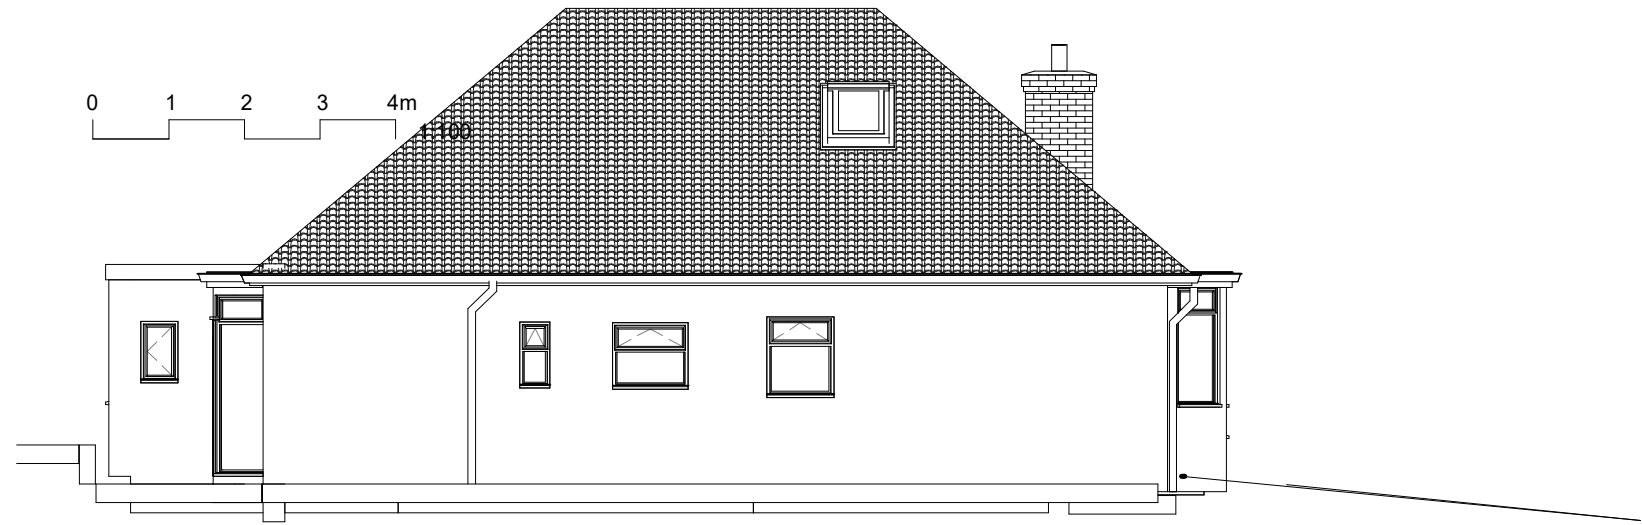

Side elev 2 - Existing
1 : 100

Rev	Description	Date
Revision Schedule		
Bob Trimble AA Dip, RIBA <i>architect & surveyor</i>		
36 York St Twickenham TW1 3LJ Tel: 020 8538 9303 mob: 07785 711635 email: bob@trimblearchitects.co.uk		
Client Kevin & Linda Bristow		
Project 2 The Fairway Hillingdon UB10 0JF		
Drawing Title Existing		
1st Issue date 4 Oct 22	Original Sheet Size A1	Scale 1 : 100
Status Existing		
Drg No. 2069/1		
Contractors must check all dimensions on site before starting. Do not scale this drawing		