


Location Plan

Site Address: 140, Fairholme Crescent, Hayes, UB4 8QY

Date Produced: 16-Aug-2024

Scale: 1:1250 @A3

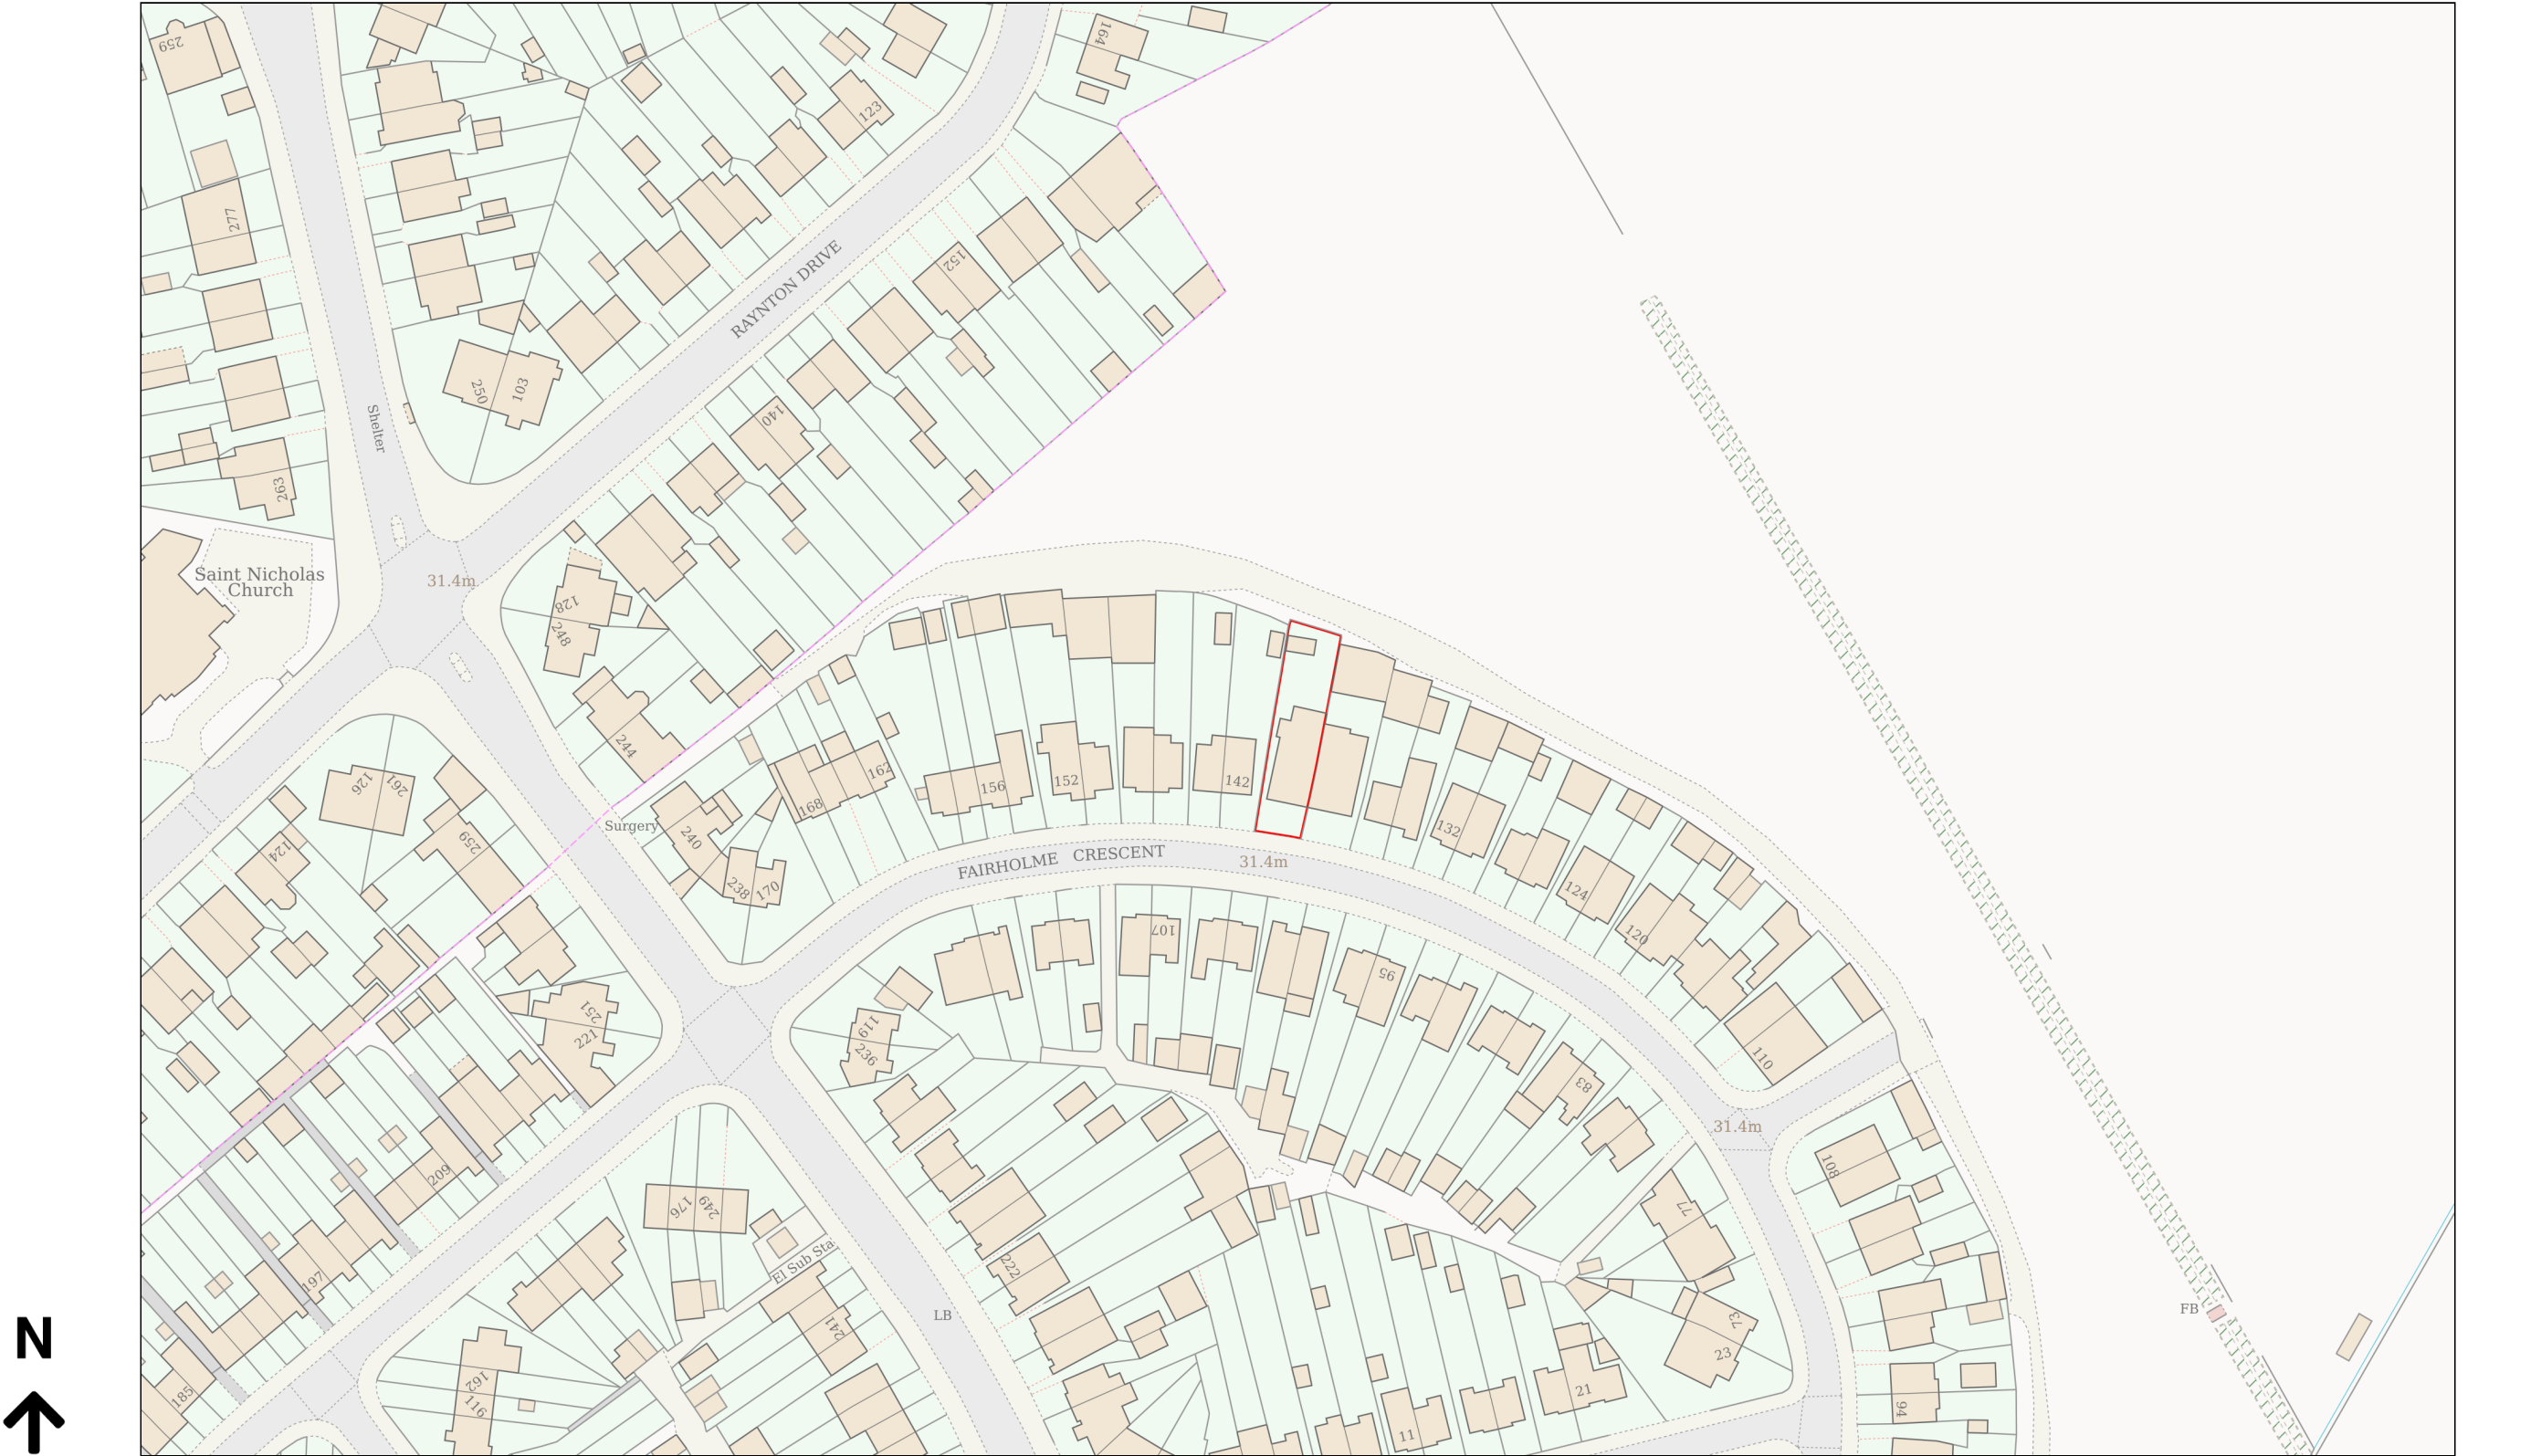

Planning Portal Reference: PP-13335659v1

