


Side Elevation

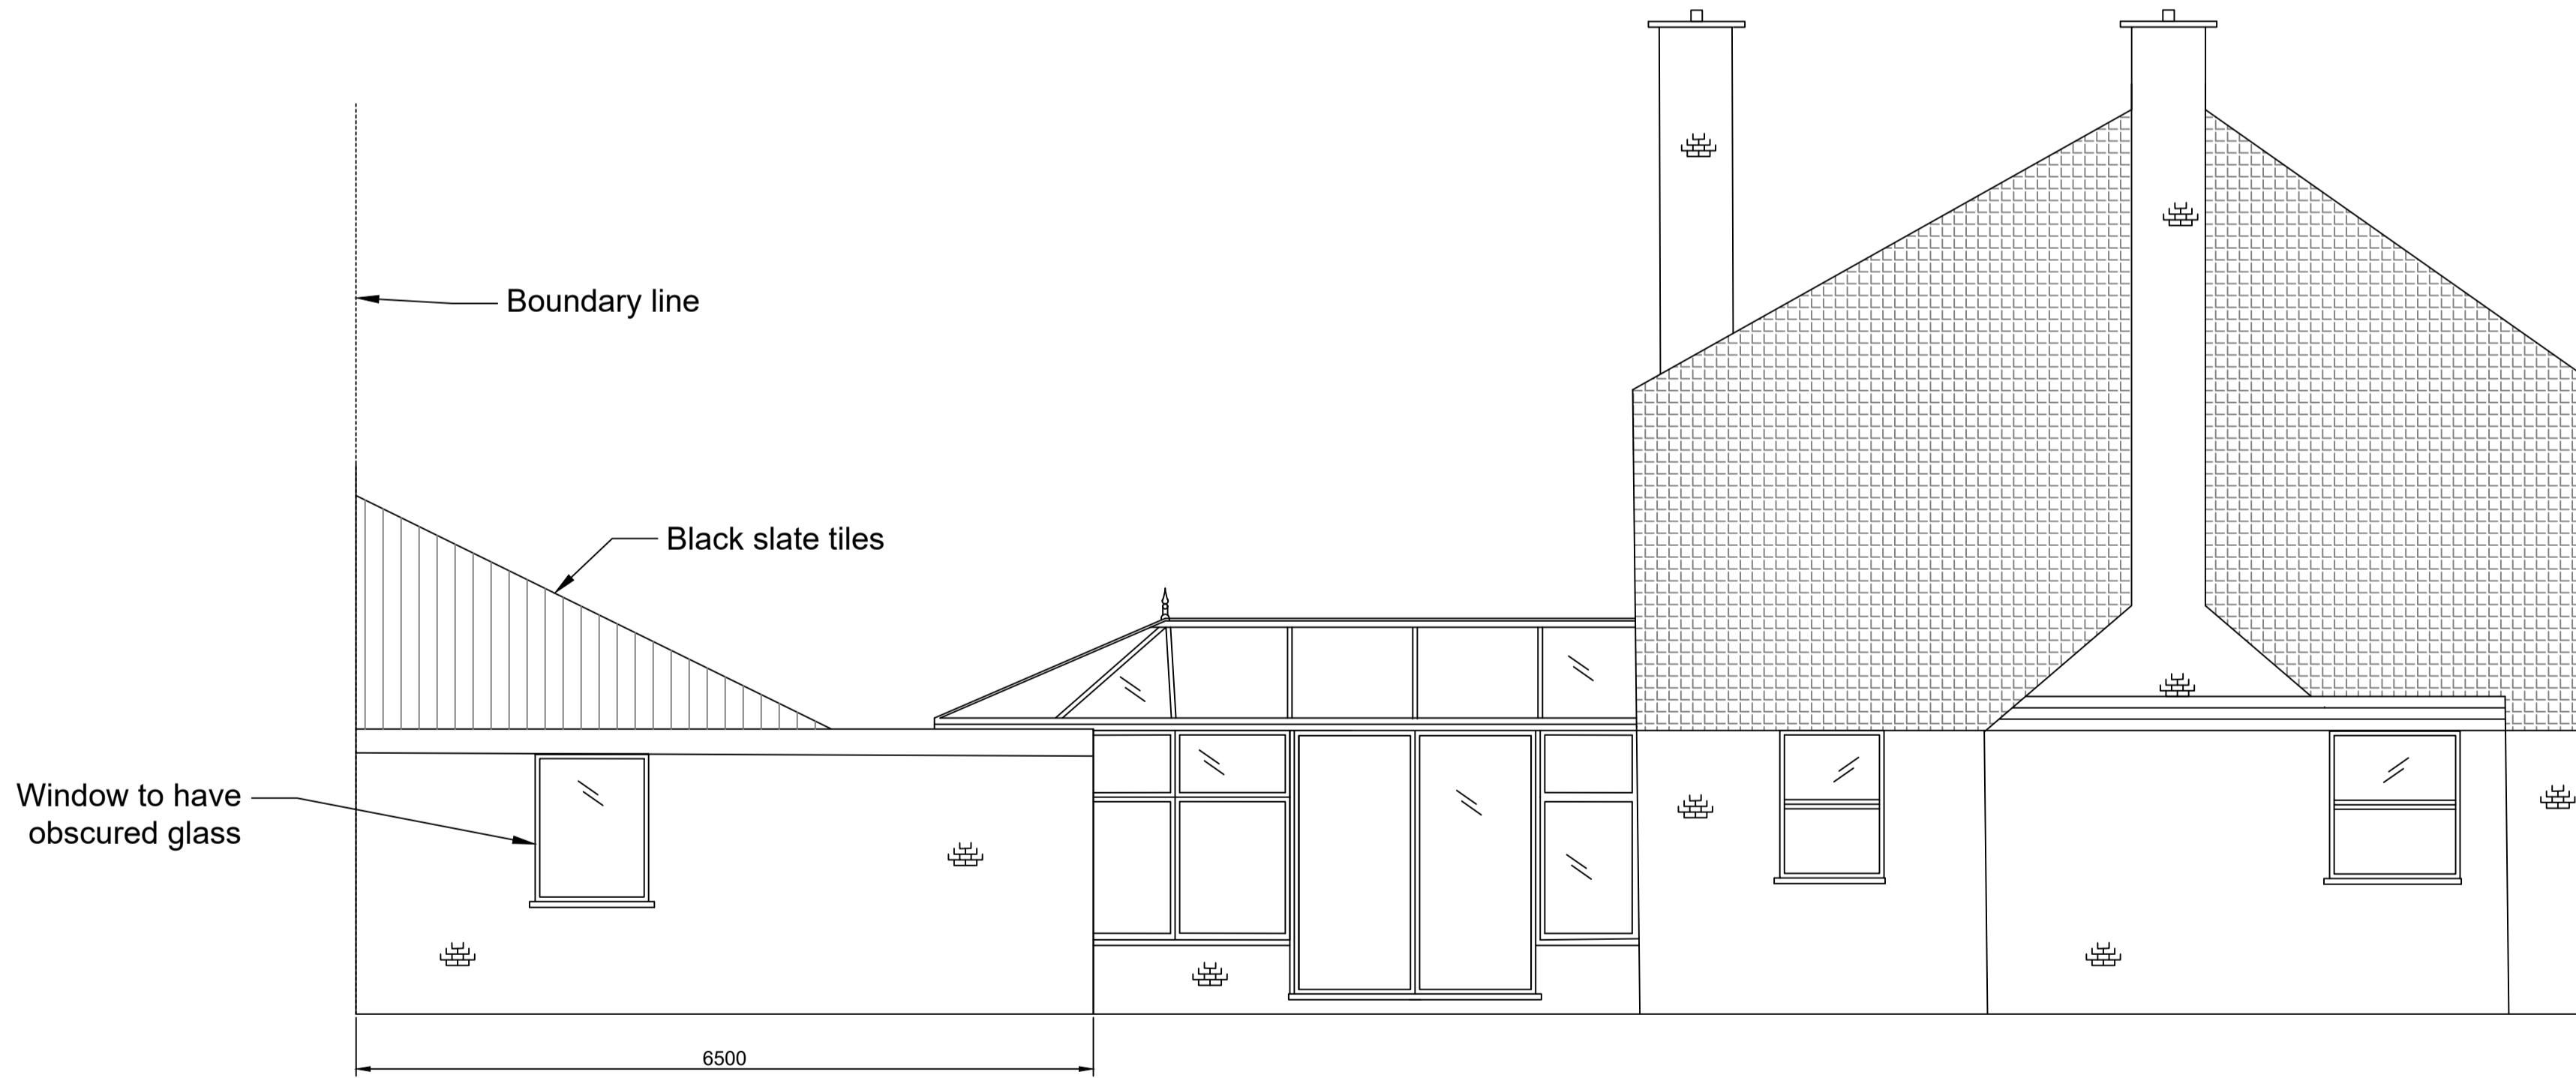

Side Elevation

Notes:

All dimensions should be checked with a site survey.

Drawings are subject to statutory authority approval and are to be used for the purpose of planning.

Structural calculations and drawings to be supplied by a structural engineer.

New garage to building materials to match existing building.

Brickwork for new detached garage to match main house and existing garage.

New garage roof to have black slate tiles and be part flat.

New garage door to be electric roller door, colour to match existing garage door.

Windows and door style to match the windows on the main house.

Client :  
 MR & MRS GOSWELL  
 11 PIKES END  
 PINNER  
 MIDDLESEX  
 HA5 2EX

Drawing Title:  
 PROPOSED ELEVATIONS  
 2 of 2  
 SCALE: 1:50 @ A1  
 Drawn by: Margaret Leo  
 Drawing no: 104  
 Date: 2023

