

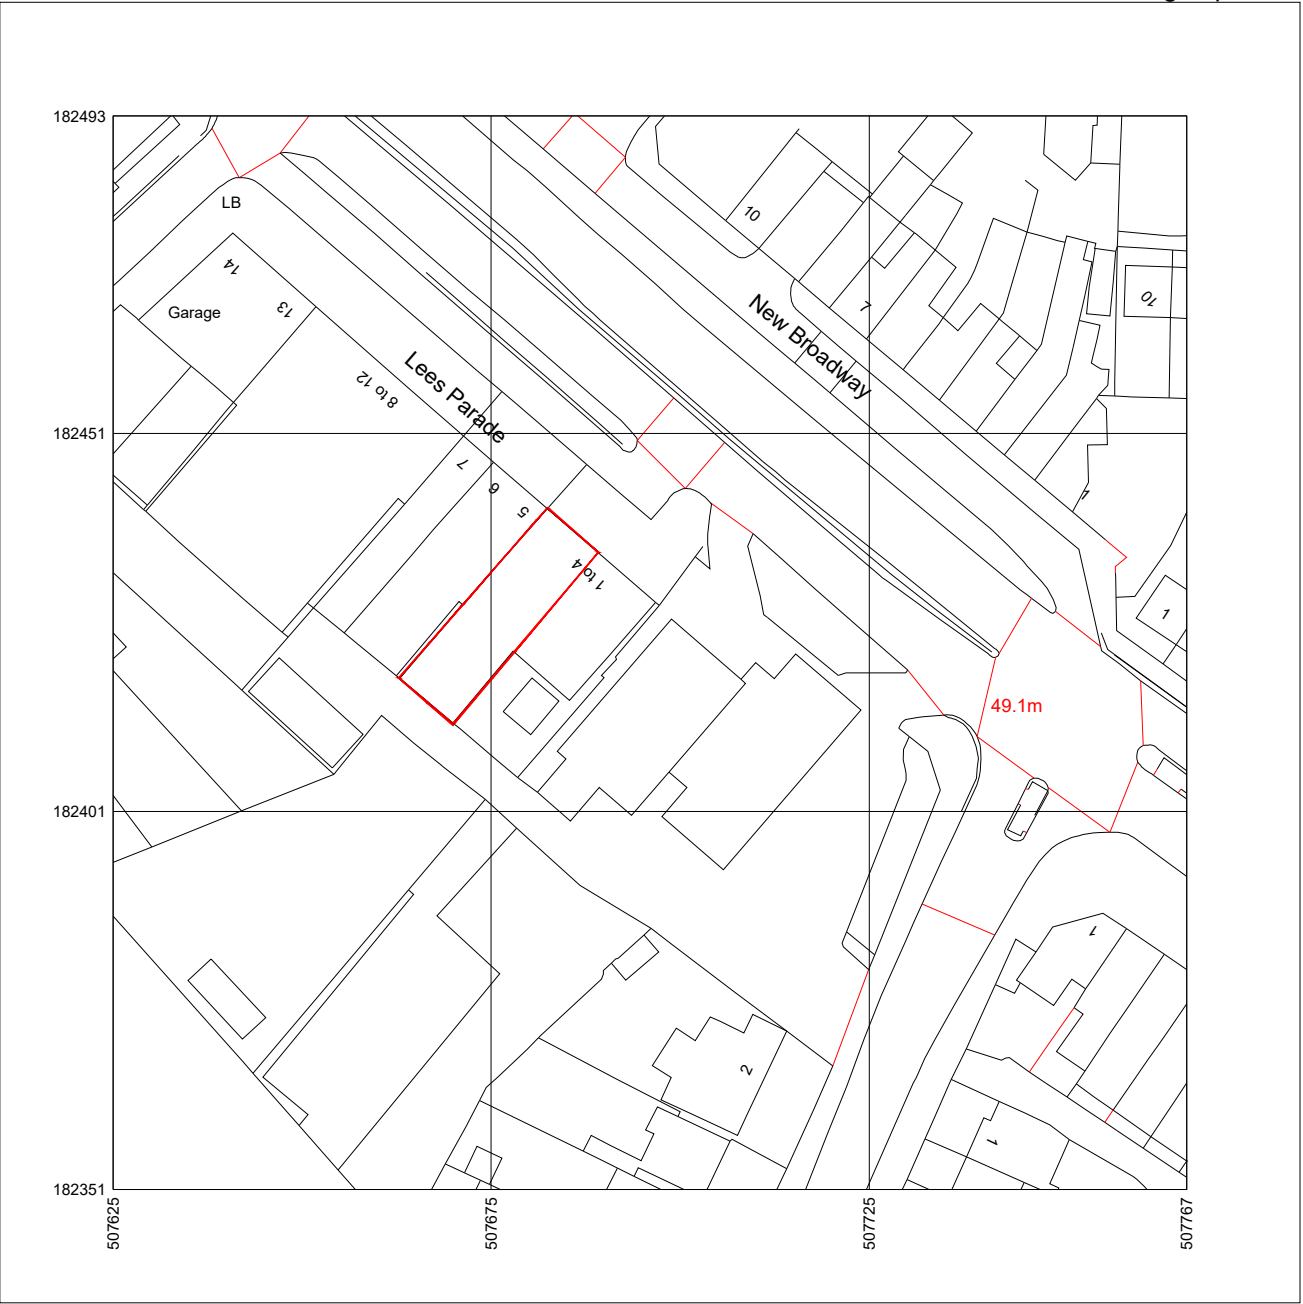


3-4 Lees Parade UB10 0NQ

www.UKPlanningMaps.com

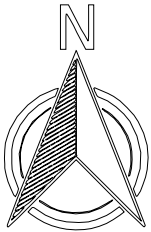

Produced on 20 October 2021 from the Ordnance Survey National Geographic Database and incorporating surveyed revision available at this date.
This map shows the area bounded by 507625 182351, 507767 182351, 507767 182493, 507625 182493, 507625 182351
Reproduction in whole or part is prohibited without the prior permission of Ordnance Survey.

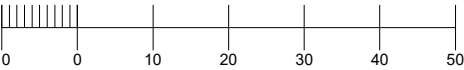

GENERAL

Do not scale this drawing. Use figured dimensions only.
Any dimensions taken from CAD files are to be verified against figured dimensions or by RPS.
This drawing must be read in conjunction with all relevant Architects, Engineers, Specialist Manufacturers and Contractors drawings and Specifications.
Any differences arising between these documents and/or variations between drawings and site conditions are to be referred to the Architect and Engineers.
All work is to be carried out in accordance with Health & Safety Regulations and to the full approval of the Planning Supervisor.
The Contractor must check and verify all dimensions before commencing and work and report any discrepancies to the Architect and Engineers.
The positions of services, plant or apparatus where shown on this drawing are indicative and reference should be made to the Specialist Consultants drawings for actual details.
The Contractor to take all necessary precautions to establish the location of buried services and obstructions prior to commencing excavations. All proprietary materials are to be installed in accordance with the manufacturers specification and recommendations.

		Date
Rev		
Planning Application		
mrfd consulting uk ltd Engineering & Architectural Mob: 07813811646 E mail:mrfd.ltd@gmail.com		
Client	Mr M Jafar	
Project:	3 - 4 Lees Parade Uxbridge Road UB10 0PQ	
Title	Location Plan	
Scale: 1:100 @ A3	Drawn mrfd Issue Date 10/2021	Time
Drawing Number MJ-2021-RD-3/P03		