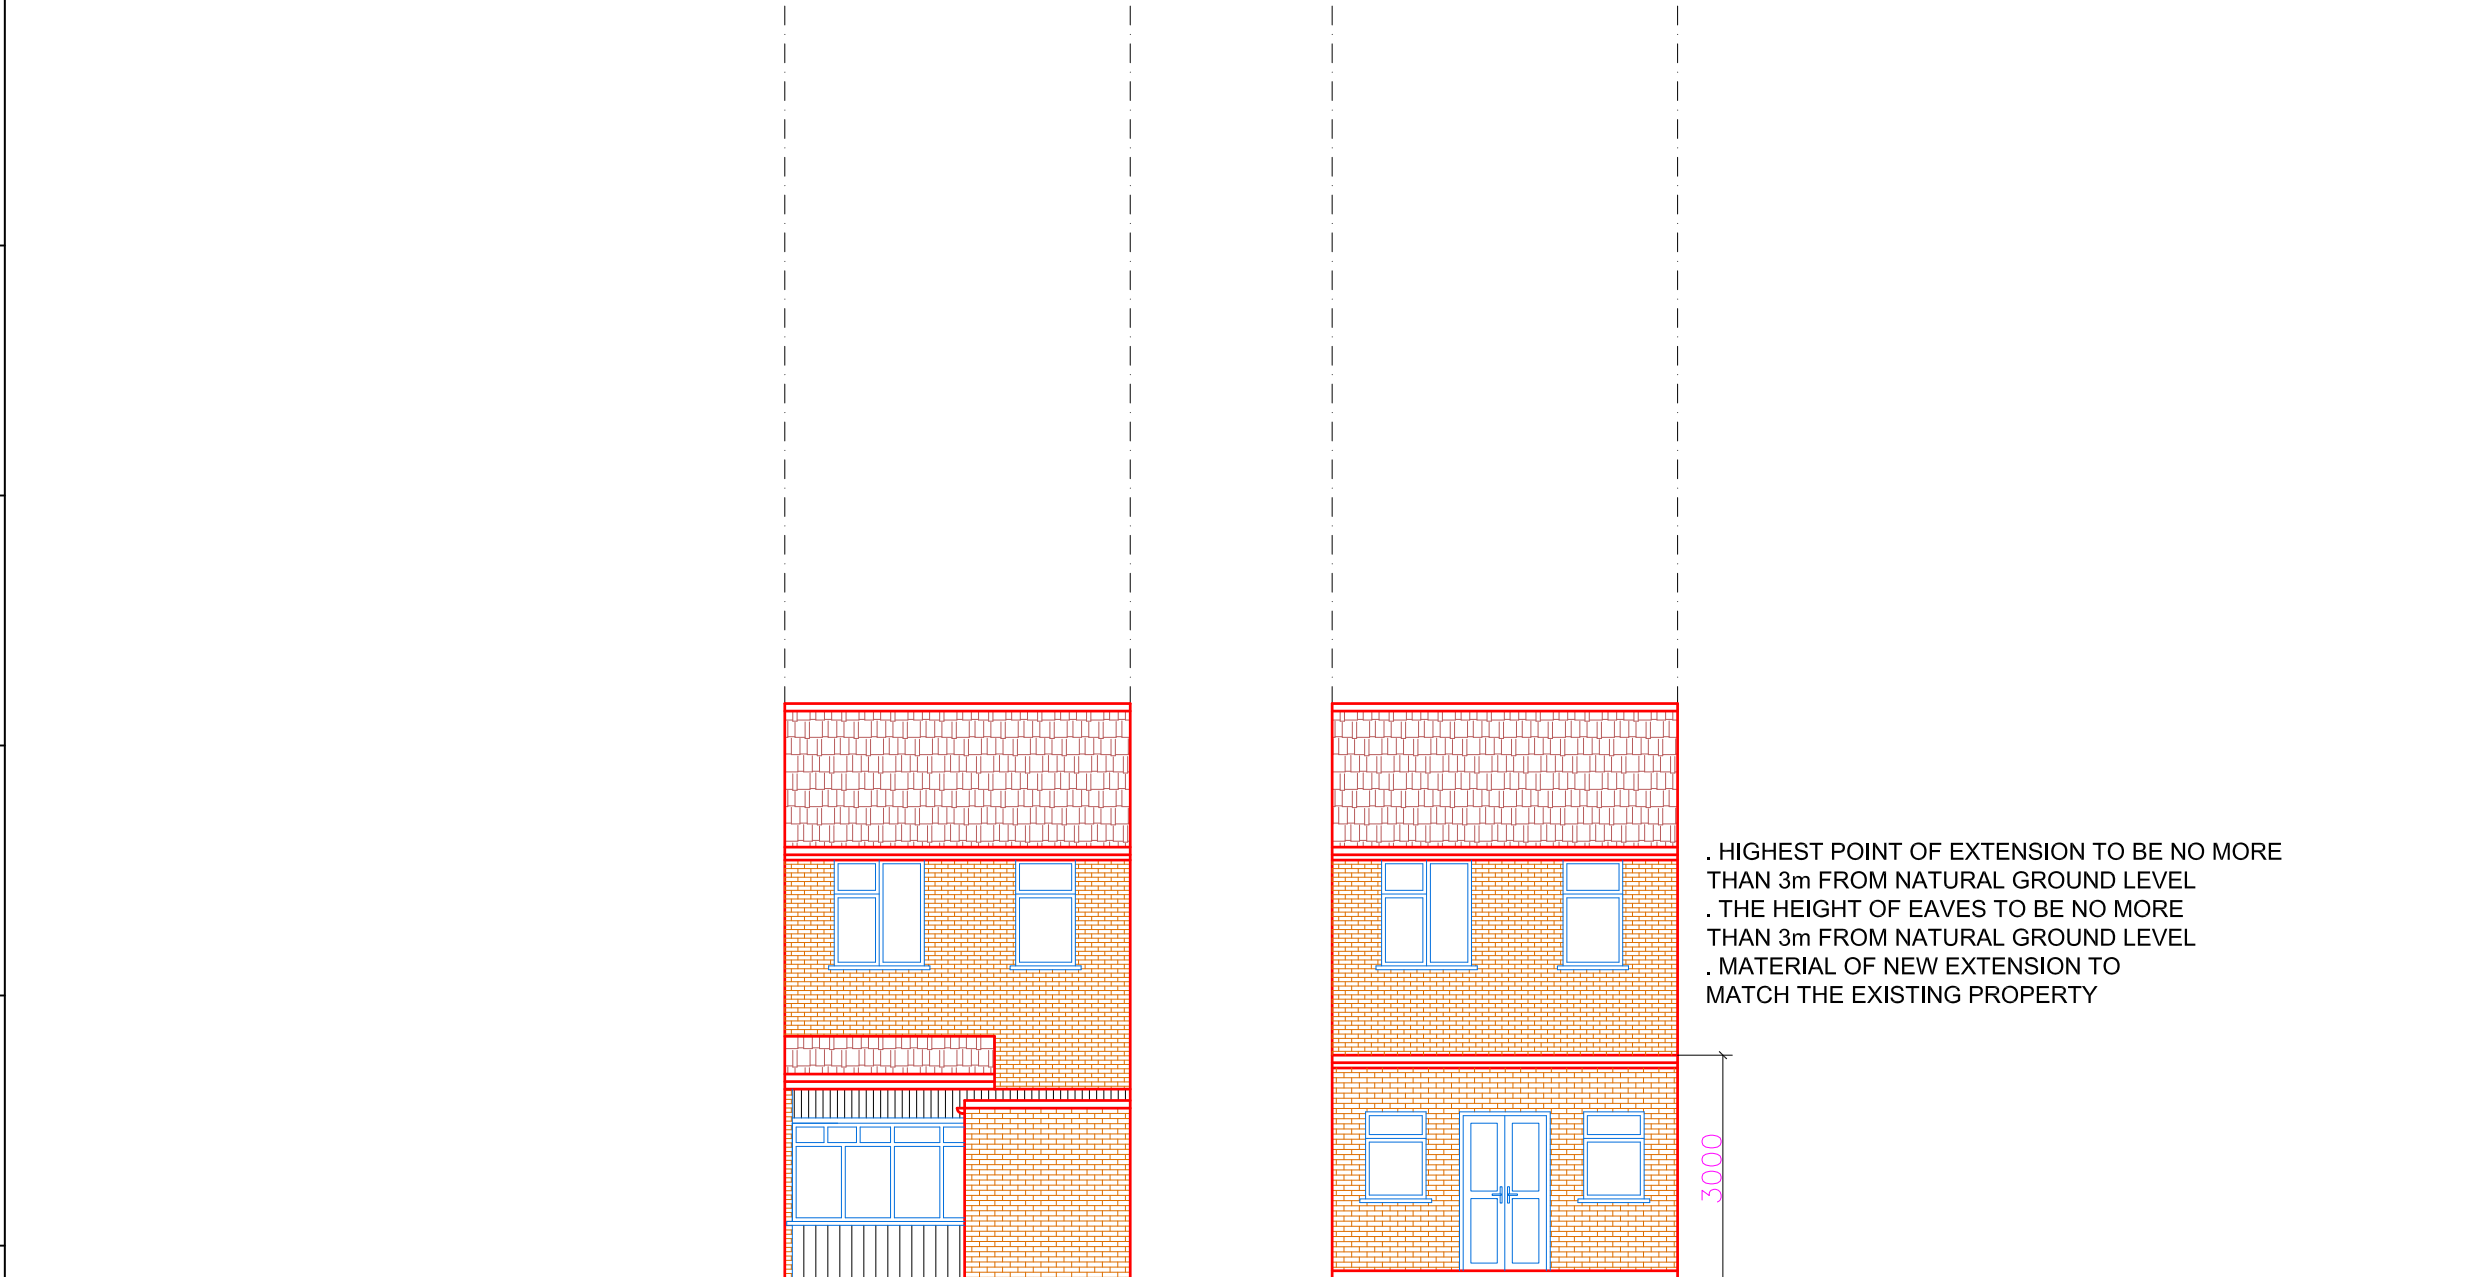
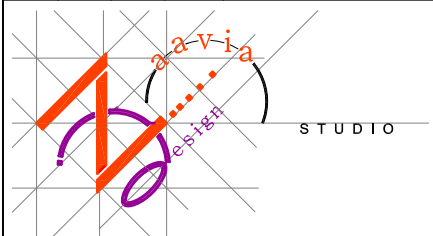


	A	B	C	D	E	F	G	H	I	J												
1	 . HIGHEST POINT OF EXTENSION TO BE NO MORE THAN 3m FROM NATURAL GROUND LEVEL . THE HEIGHT OF EAVES TO BE NO MORE THAN 3m FROM NATURAL GROUND LEVEL . MATERIAL OF NEW EXTENSION TO MATCH THE EXISTING PROPERTY 3000										PARTY WALL NOTICES: PLEASE NOTE THAT BEFORE BUILDING WORKS COMMENCES IT IS THE RESPONSIBILITY OF BUILDER OR OWNER TO SERVE PARTY WALL NOTICES TO ALL NEIGHBOURS NOTIFICATION OF COMPLETION TO COUNCIL FOR PRIOR APPROVAL: IT IS A REQUIREMENT THAT THE DEVELOPMENT SHALL BE COMPLETED ON OR BEFORE 30TH MAY 2019. DEVELOPER IS REQUIRED TO NOTIFY LOCAL PLANNING AUTHORITY OF THE COMPLETION OF DEVELOPMENT AS SOON AS REASONABLY PRACTICABLE AFTER COMPLETION. NOTIFICATION SHALL BE IN WRITING AND SHALL INCLUDE NAME OF THE DEVELOPER, THE ADDRESS OR LOCATION OF THE DEVELOPMENT AND THE DATE OF COMPLETION. NOTE: DIMENSIONS: ALL DIMENSIONS TO BE CHECKED ON SITE. CONTRACTOR TO CHECK SITE THOROUGHLY BEFORE WORK STARTS & REPORT ANY DISCREPANCIES. THIS DRAWING IS COPYRIGHT AND MUST NOT BE TRACED OR COPIED IN ANY WAY OR FORM. CONTRACTOR TO VERIFY ALL BOUNDARY POSITIONS AND DIMENSIONS ON SITE PRIOR TO COMMENCING ANY WORKS, MAKING WORKSHOP DRAWINGS OR OBTAINING ANY MATERIALS. NOTE: NO CHECK DIMENSIONS OF THE SITE HAVE BEEN TAKEN AND ALL INFORMATION AND DETAILS HAVE BEEN PROVIDED BY THE CLIENT. THE DRAWING DOES NOT INDICATE OR IMPLY THE STRUCTURAL CONDITION OF THE EXISTING PROPERTY. THE DRAWINGS HAVE BEEN PREPARED FOR ASSISTANCE IN THE PREPARATION OF DETAILS FOR PLANNING AND BUILDING REGULATIONS PURPOSES ONLY. NO CHECK DIMENSIONS HAVE BEEN TAKEN, ALL DETAILS HAVE BEEN PROVIDED BY THE CLIENT. PERMITTED DEVELOPMENT: AFTER CONFIRMATION FROM LOCAL AUTHORITY THAT PRIOR APPROVAL IS NOT REQUIRED, IT MUST BE ENSURED THAT THE PROPOSED EXTENSION COMPLIES WITH ALL OF THE CRITERIA SET OUT WITHIN THE TOWN AND COUNTY PLANNING (GENERAL PERMITTED DEVELOPMENT) ORDER 1995 SCHEDULE 2, PART 1, CLASS A. IT IS STRONGLY RECOMMENDED TO APPLY FOR A CERTIFICATE OF LAWFULNESS FOR A FORMAL CONFIRMATION. ANY DEVELOPMENT WITH OUT A CERTIFICATE OF LAWFULNESS IS SOLELY AT OWNER'S RISK. THE USE OF PERMITTED DEVELOPMENT RIGHT IN PROPERTY IS SUBJECT TO INFORMATION PROVIDED BY OWNER REGARDING THE STATUS OF PROPERTY AS A DWELLING HOUSE AND THE DWELLING NOT BEING IN A CONSERVATION AREA. ANY DEVELOPMENT WITH OUT A CERTIFICATE OF LAWFULNESS OR PLANNING PERMISSION IS SOLELY AT OWNER'S RISK.	1										
2												2										
3												3										
4												4										
5												5										
6	EXISTING REAR ELEVATION PROPOSED REAR ELEVATION										<table><tr><td>A</td><td>270417</td><td>ZU</td><td colspan="2">FIRST ISSUE</td></tr><tr><td>ISSUE</td><td>DATE</td><td>INITIALS</td><td>GRID REF</td><td>DESCRIPTION</td></tr></table>  15 Yoxley Drive IG2 6PZ [020 8924 1441] PROJECT 128 WOODROW AVENUE HAYES UB4 8QP	A	270417	ZU	FIRST ISSUE		ISSUE	DATE	INITIALS	GRID REF	DESCRIPTION	6
A	270417	ZU	FIRST ISSUE																			
ISSUE	DATE	INITIALS	GRID REF	DESCRIPTION																		
7											7											
8											8											
	A	B	C	D	E	F	G	H	I	J												