


MapServe®

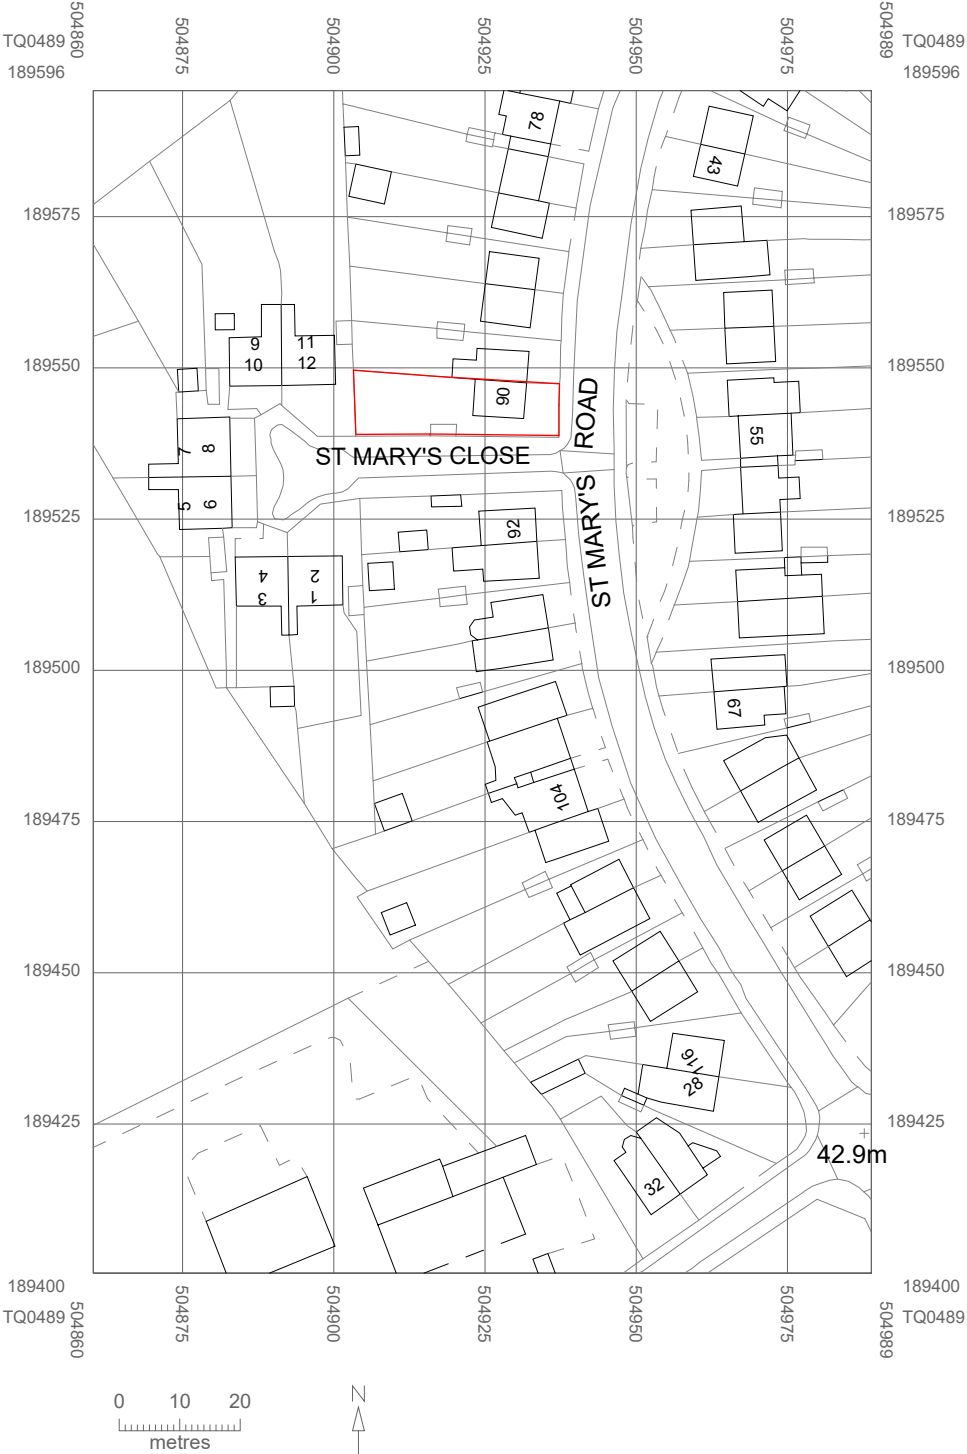

© Crown copyright 2025 Ordnance Survey 100053143

P1	First issue	EB	31.01.2025
Rev	Description	By	Date

My Village Architect

32 Junction Way
BS16 9LA

07510137964
info@myvillagearchitect.co.uk



Project Title:
90 St. Mary's Road

Drawn By: EB **Checked By:** -

Status: PRELIMINARY

Drawing Title:
Location Plan

Date: 04/02/14

Drawing No: 2501 / 01

Scale: 1 : 1250@A4

Rev: P1