


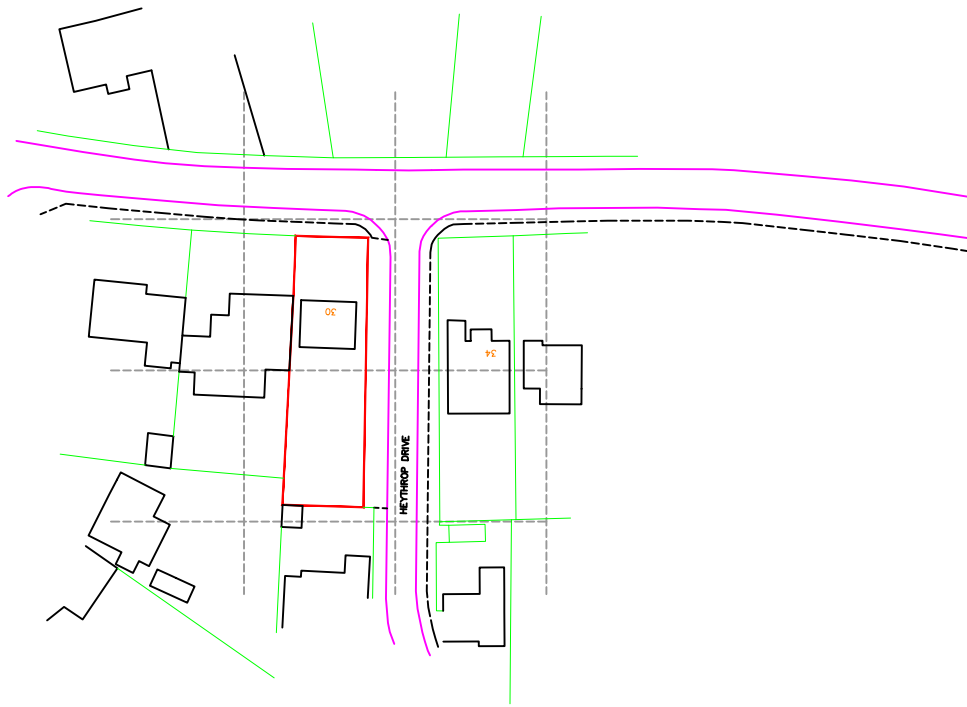

Location plan

Dwg No 3244-SK2

Scale 1:1250

Land to the rear of
St Mary's Road, Denham,
Bucks.. UB9 5JU.

