

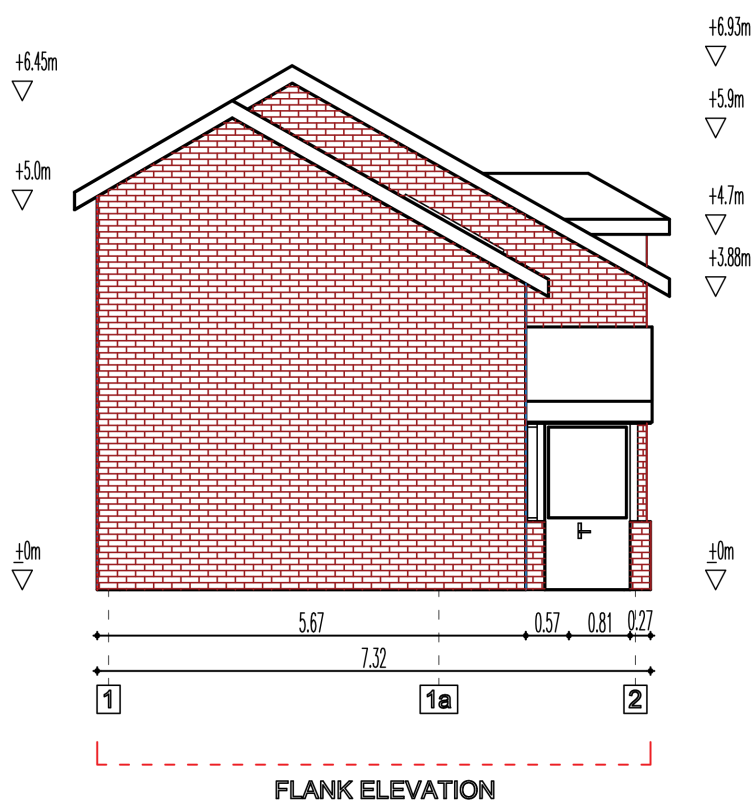
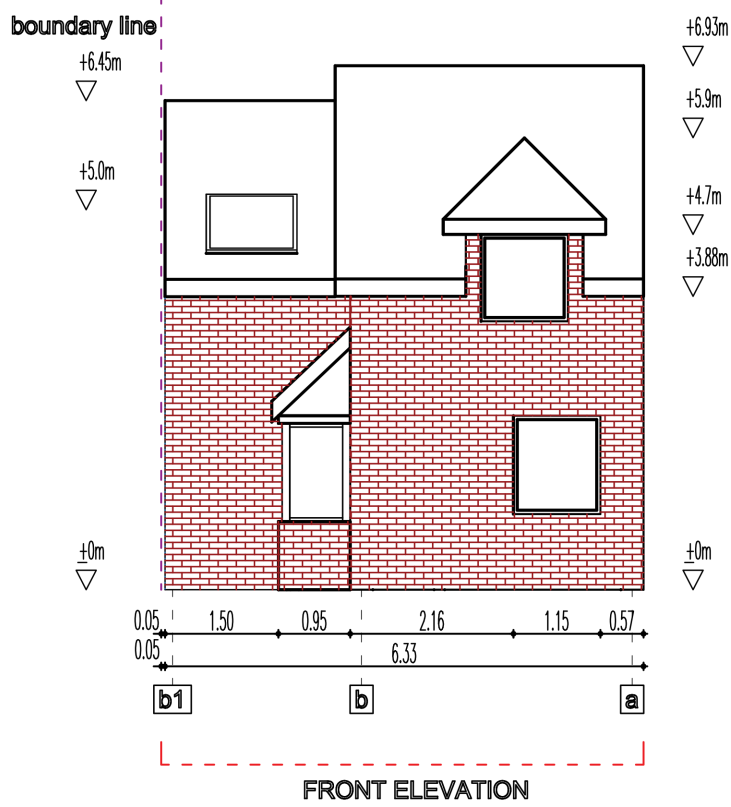
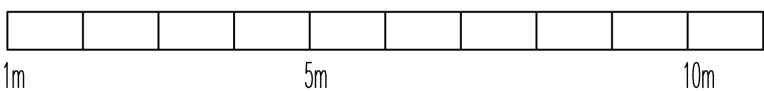
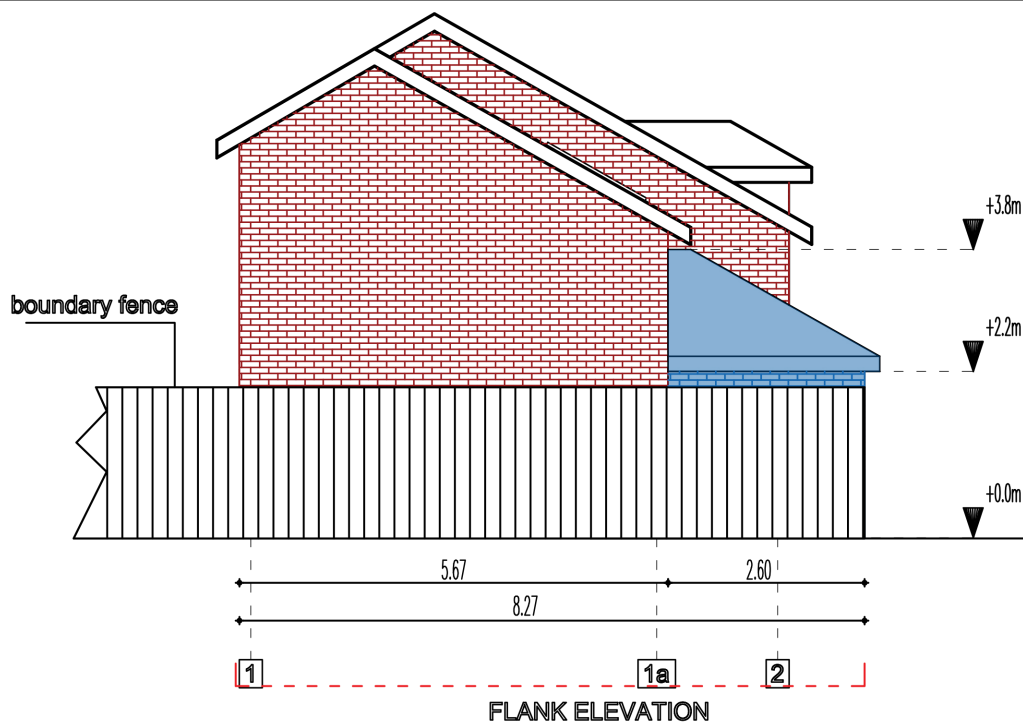
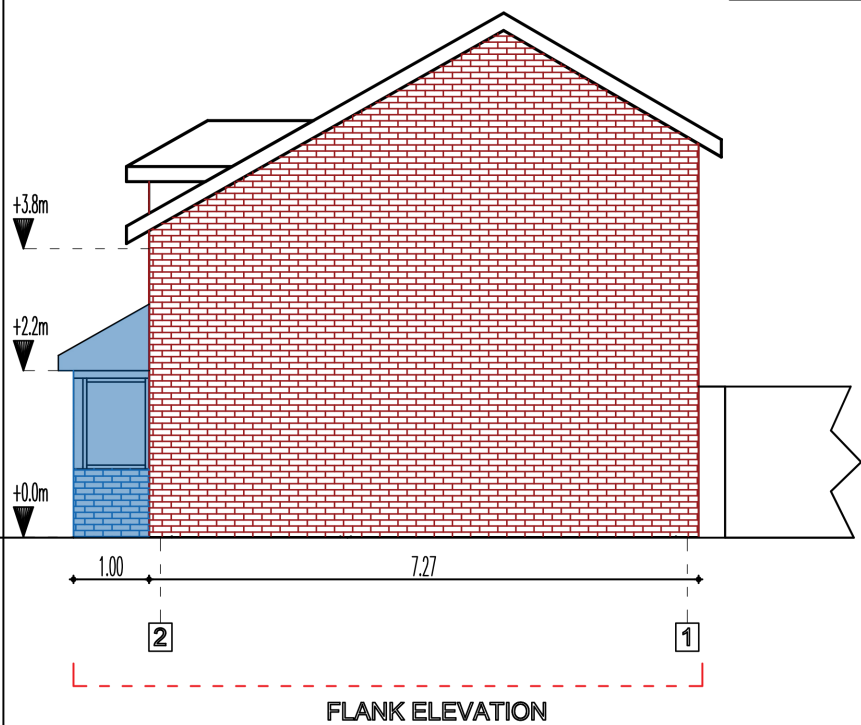


Existing situation

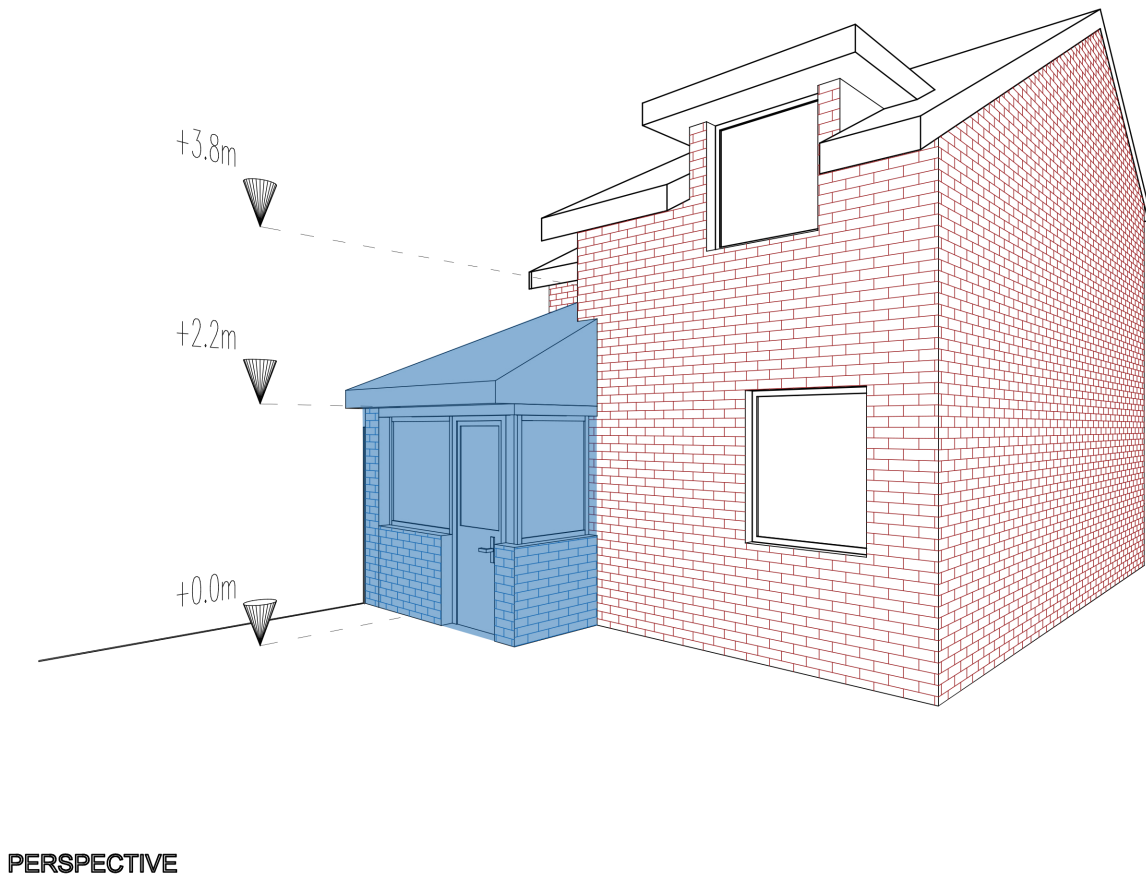

Proposed

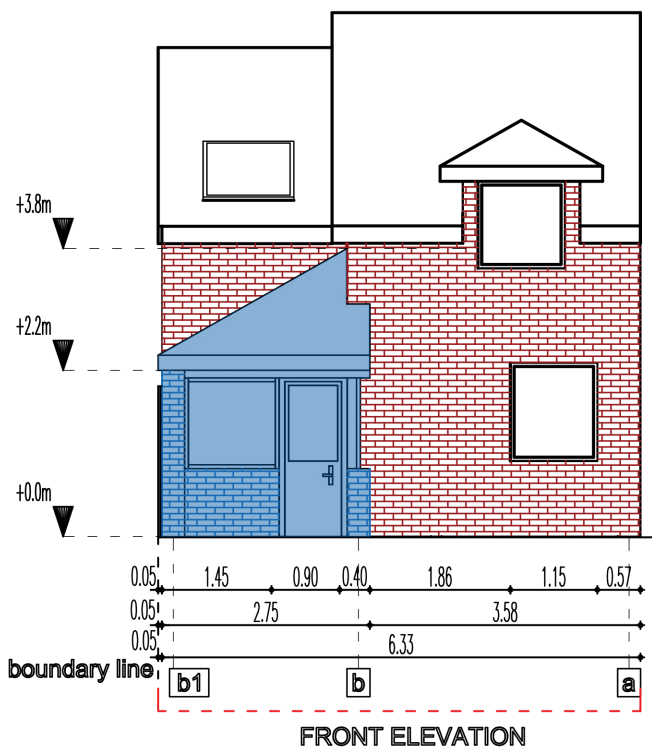

ADDRESS: 22 BRAUNSTON DRIVE HAYES LONDON UB4 9RB			PROPOSAL: PORCH		Sheet size A3 DWG. No. A04 Date 16/05/2025
Submitted by	Cezar Ciobanu		scale: 1 : 100	Drawing Title ELEVATIONS EXISTING & PROPOSED SITUATION	REV. A
Property ownership	Cezar Ciobanu Manuela Ciobanu				