


Existing situation



Proposed

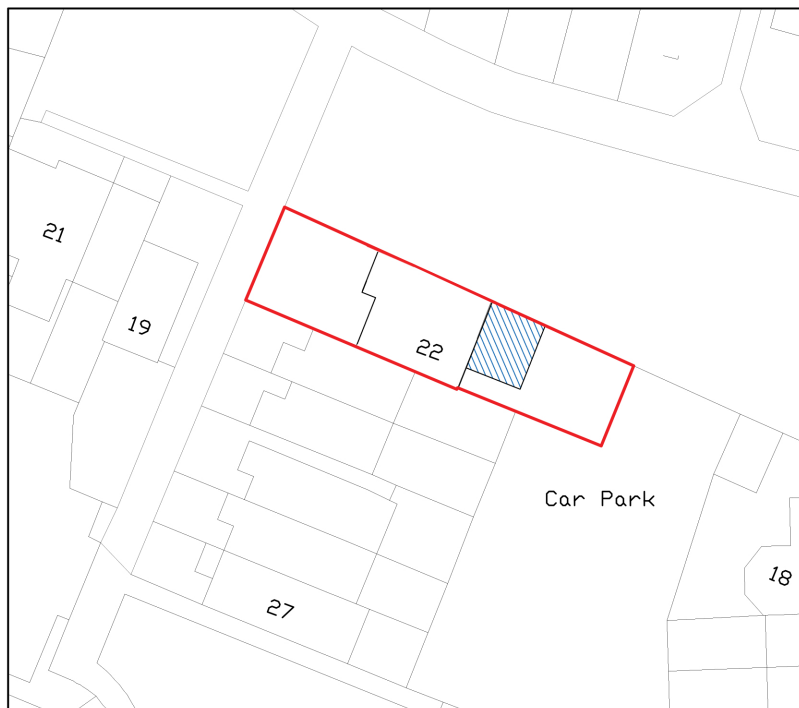

ReQuestAPlan
 Map number: TQRQM22026131226309
 Title: 22 Braunston Drive
 Map Produced For: Planning permission
 © Crown copyright and database rights 2022 OS 100042766
 Project ID:
 Date of Purchase: 26-01-2022
 1 Years subscription from 26-01-2022 for 1 workstation.

ADDRESS: 22 BRAUNSTON DRIVE HAYES LONDON UB4 9RB		PROPOSAL: REAR EXTENSION		Sheet size A4
Submitted by Cezar Ciobanu		scale: 1 : 500		DWG. No. A02
Property ownership Cezar Ciobanu Manuela Ciobanu		Drawing Title BLOCK PLAN EXISTING & PROPOSED SITUATION		Date 03/03/2026
				REV. A