




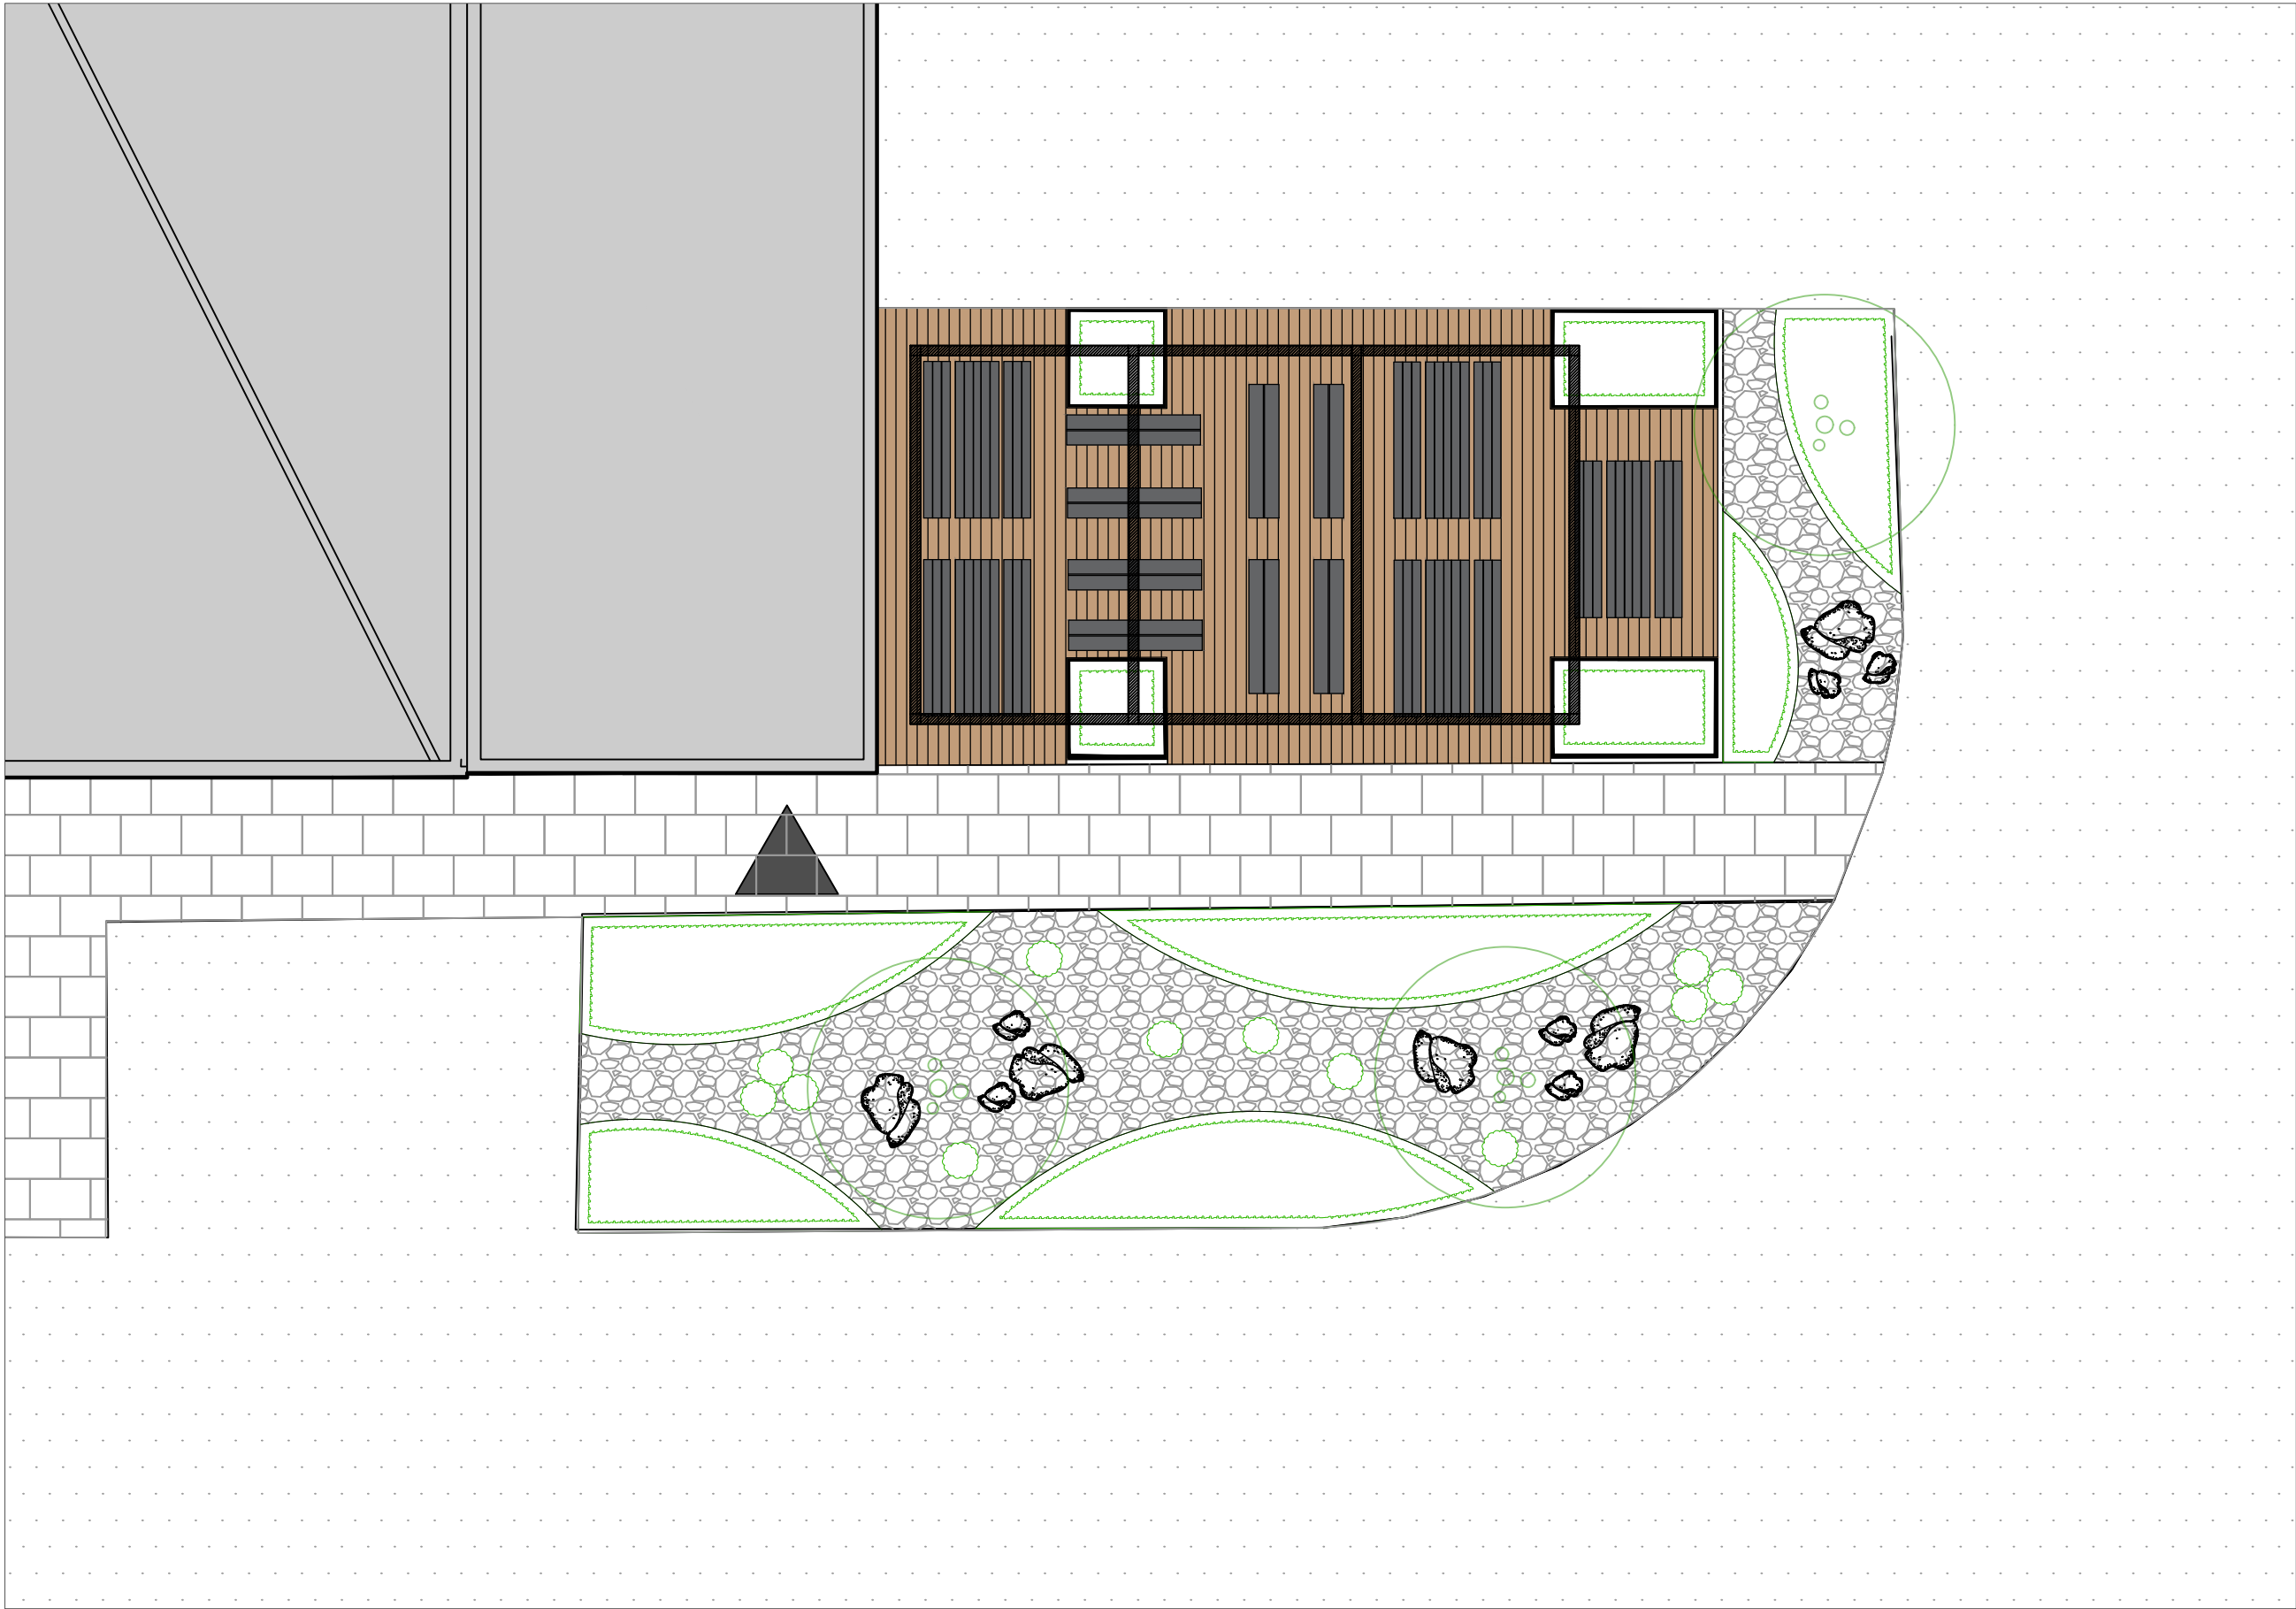


1 Main Breakout Space  
1 : 100

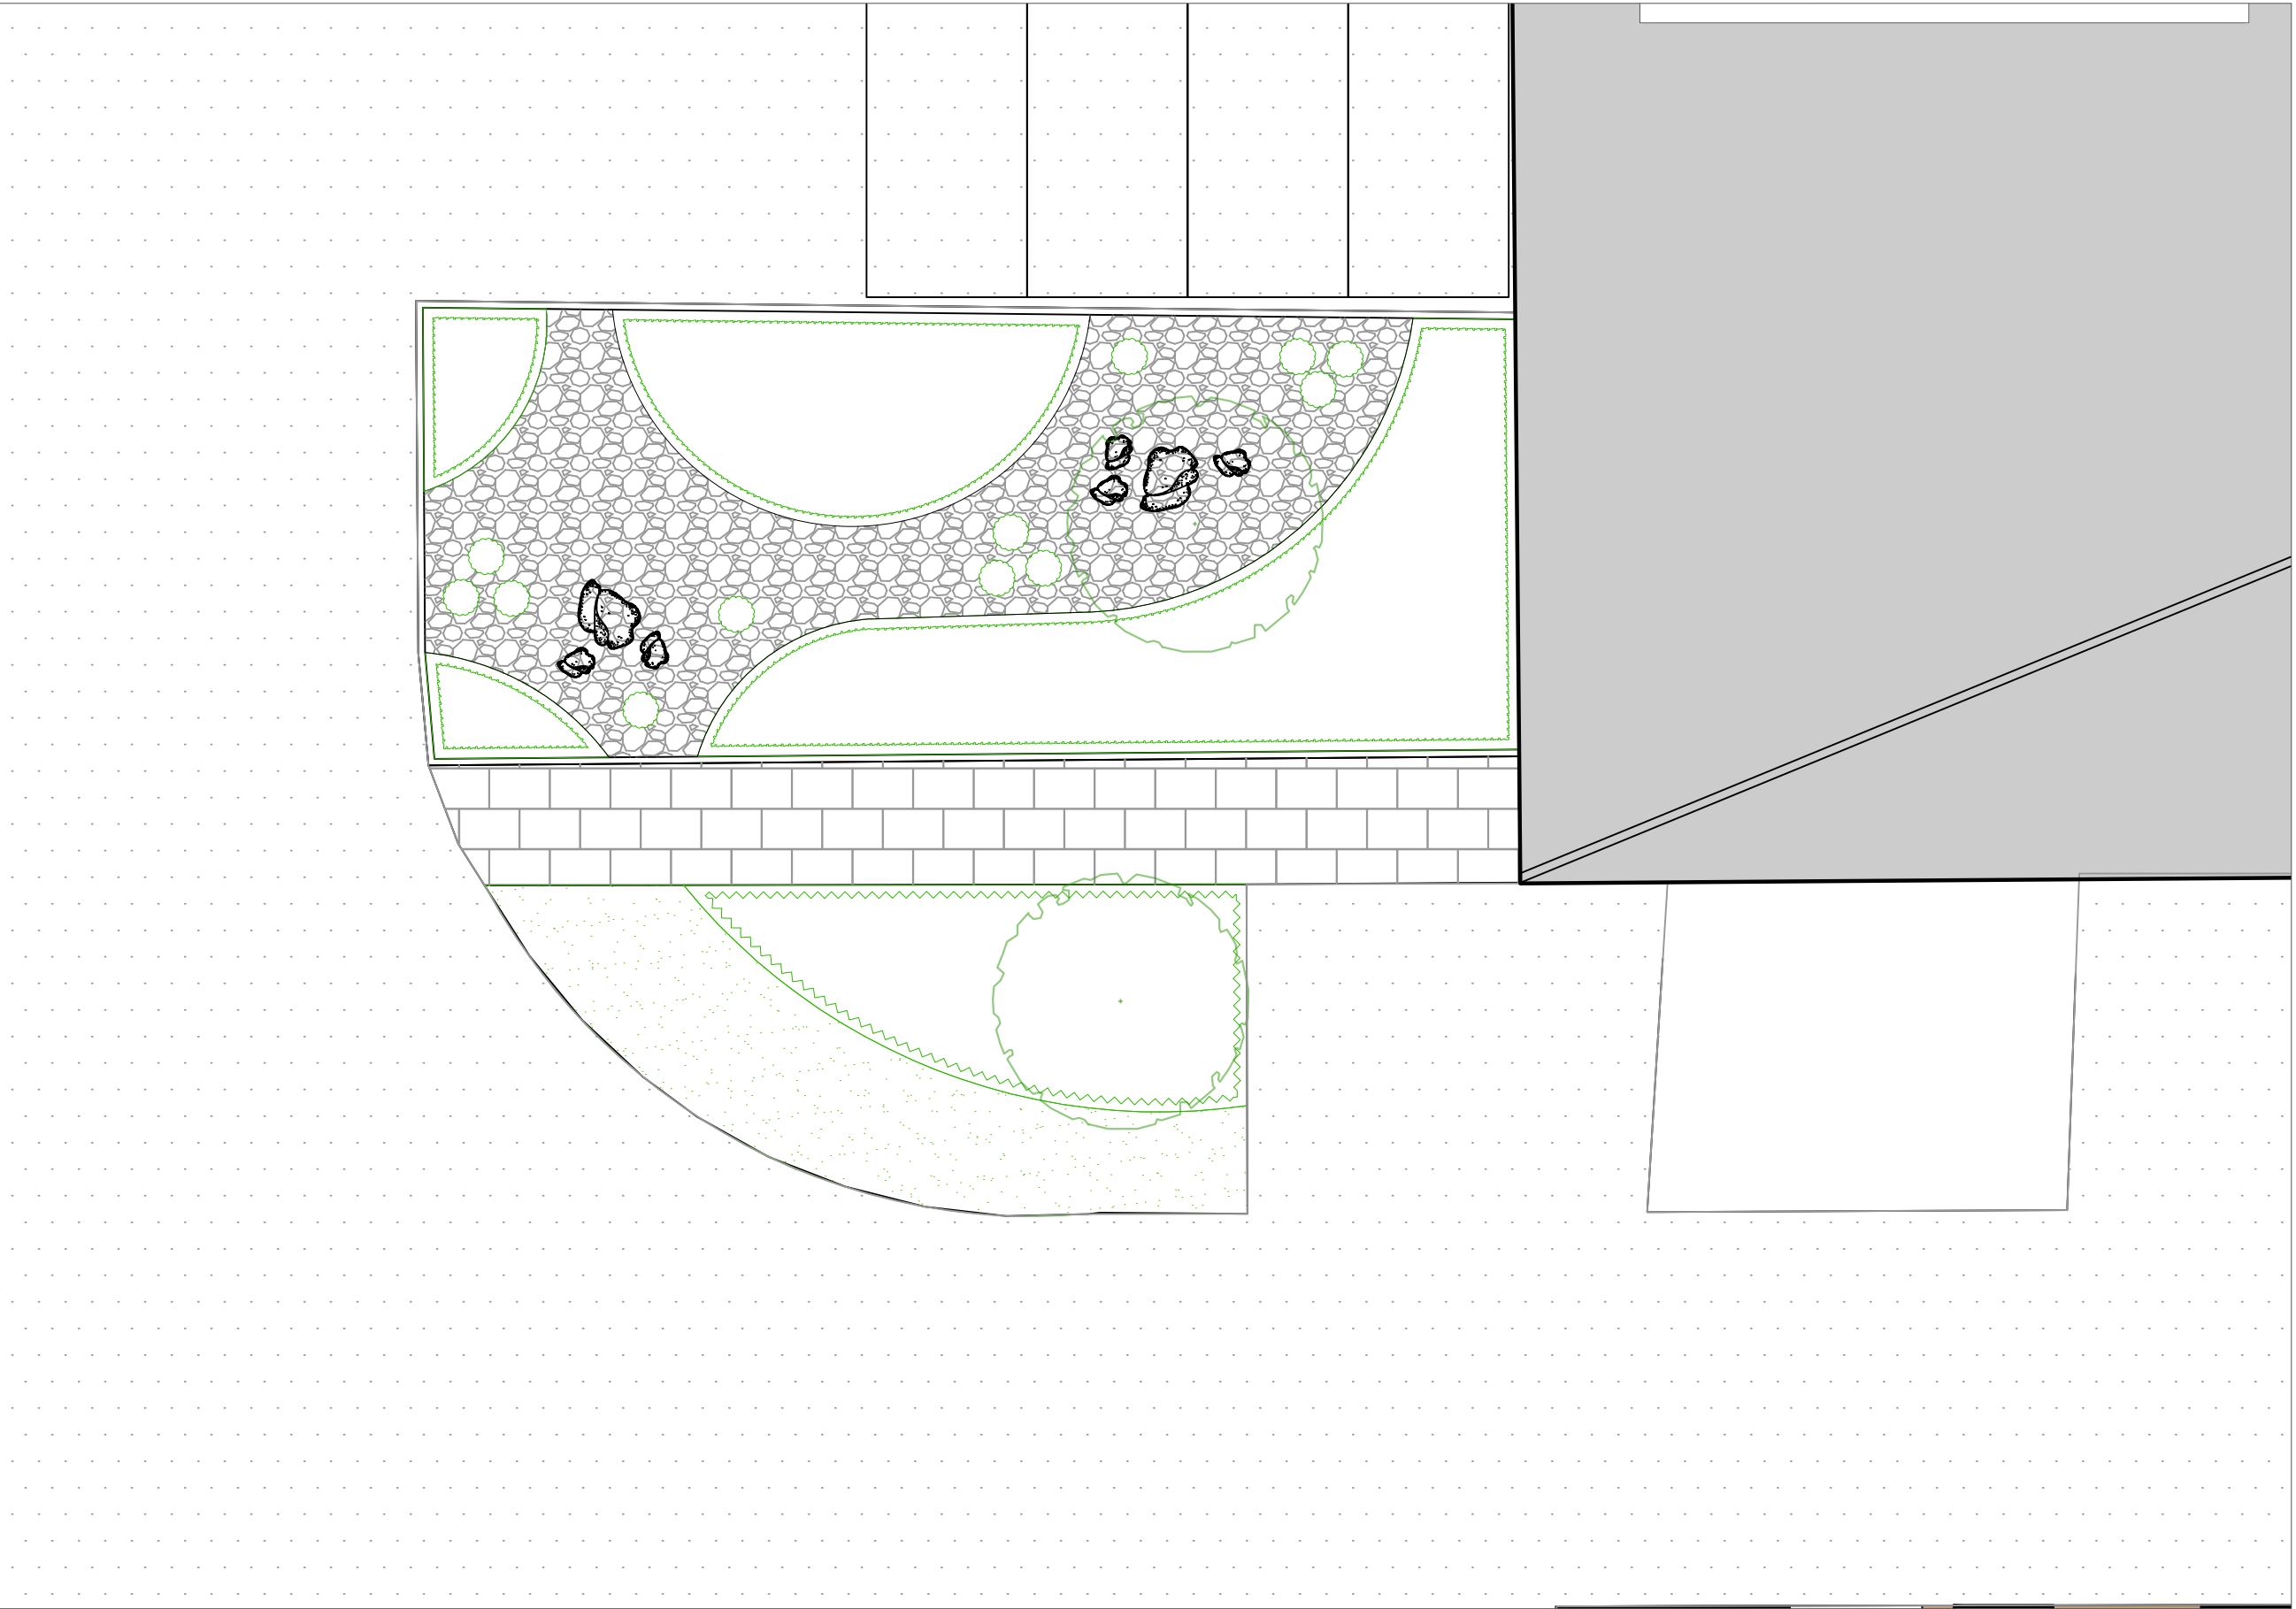

2 Southern Garden Space  
1 : 100

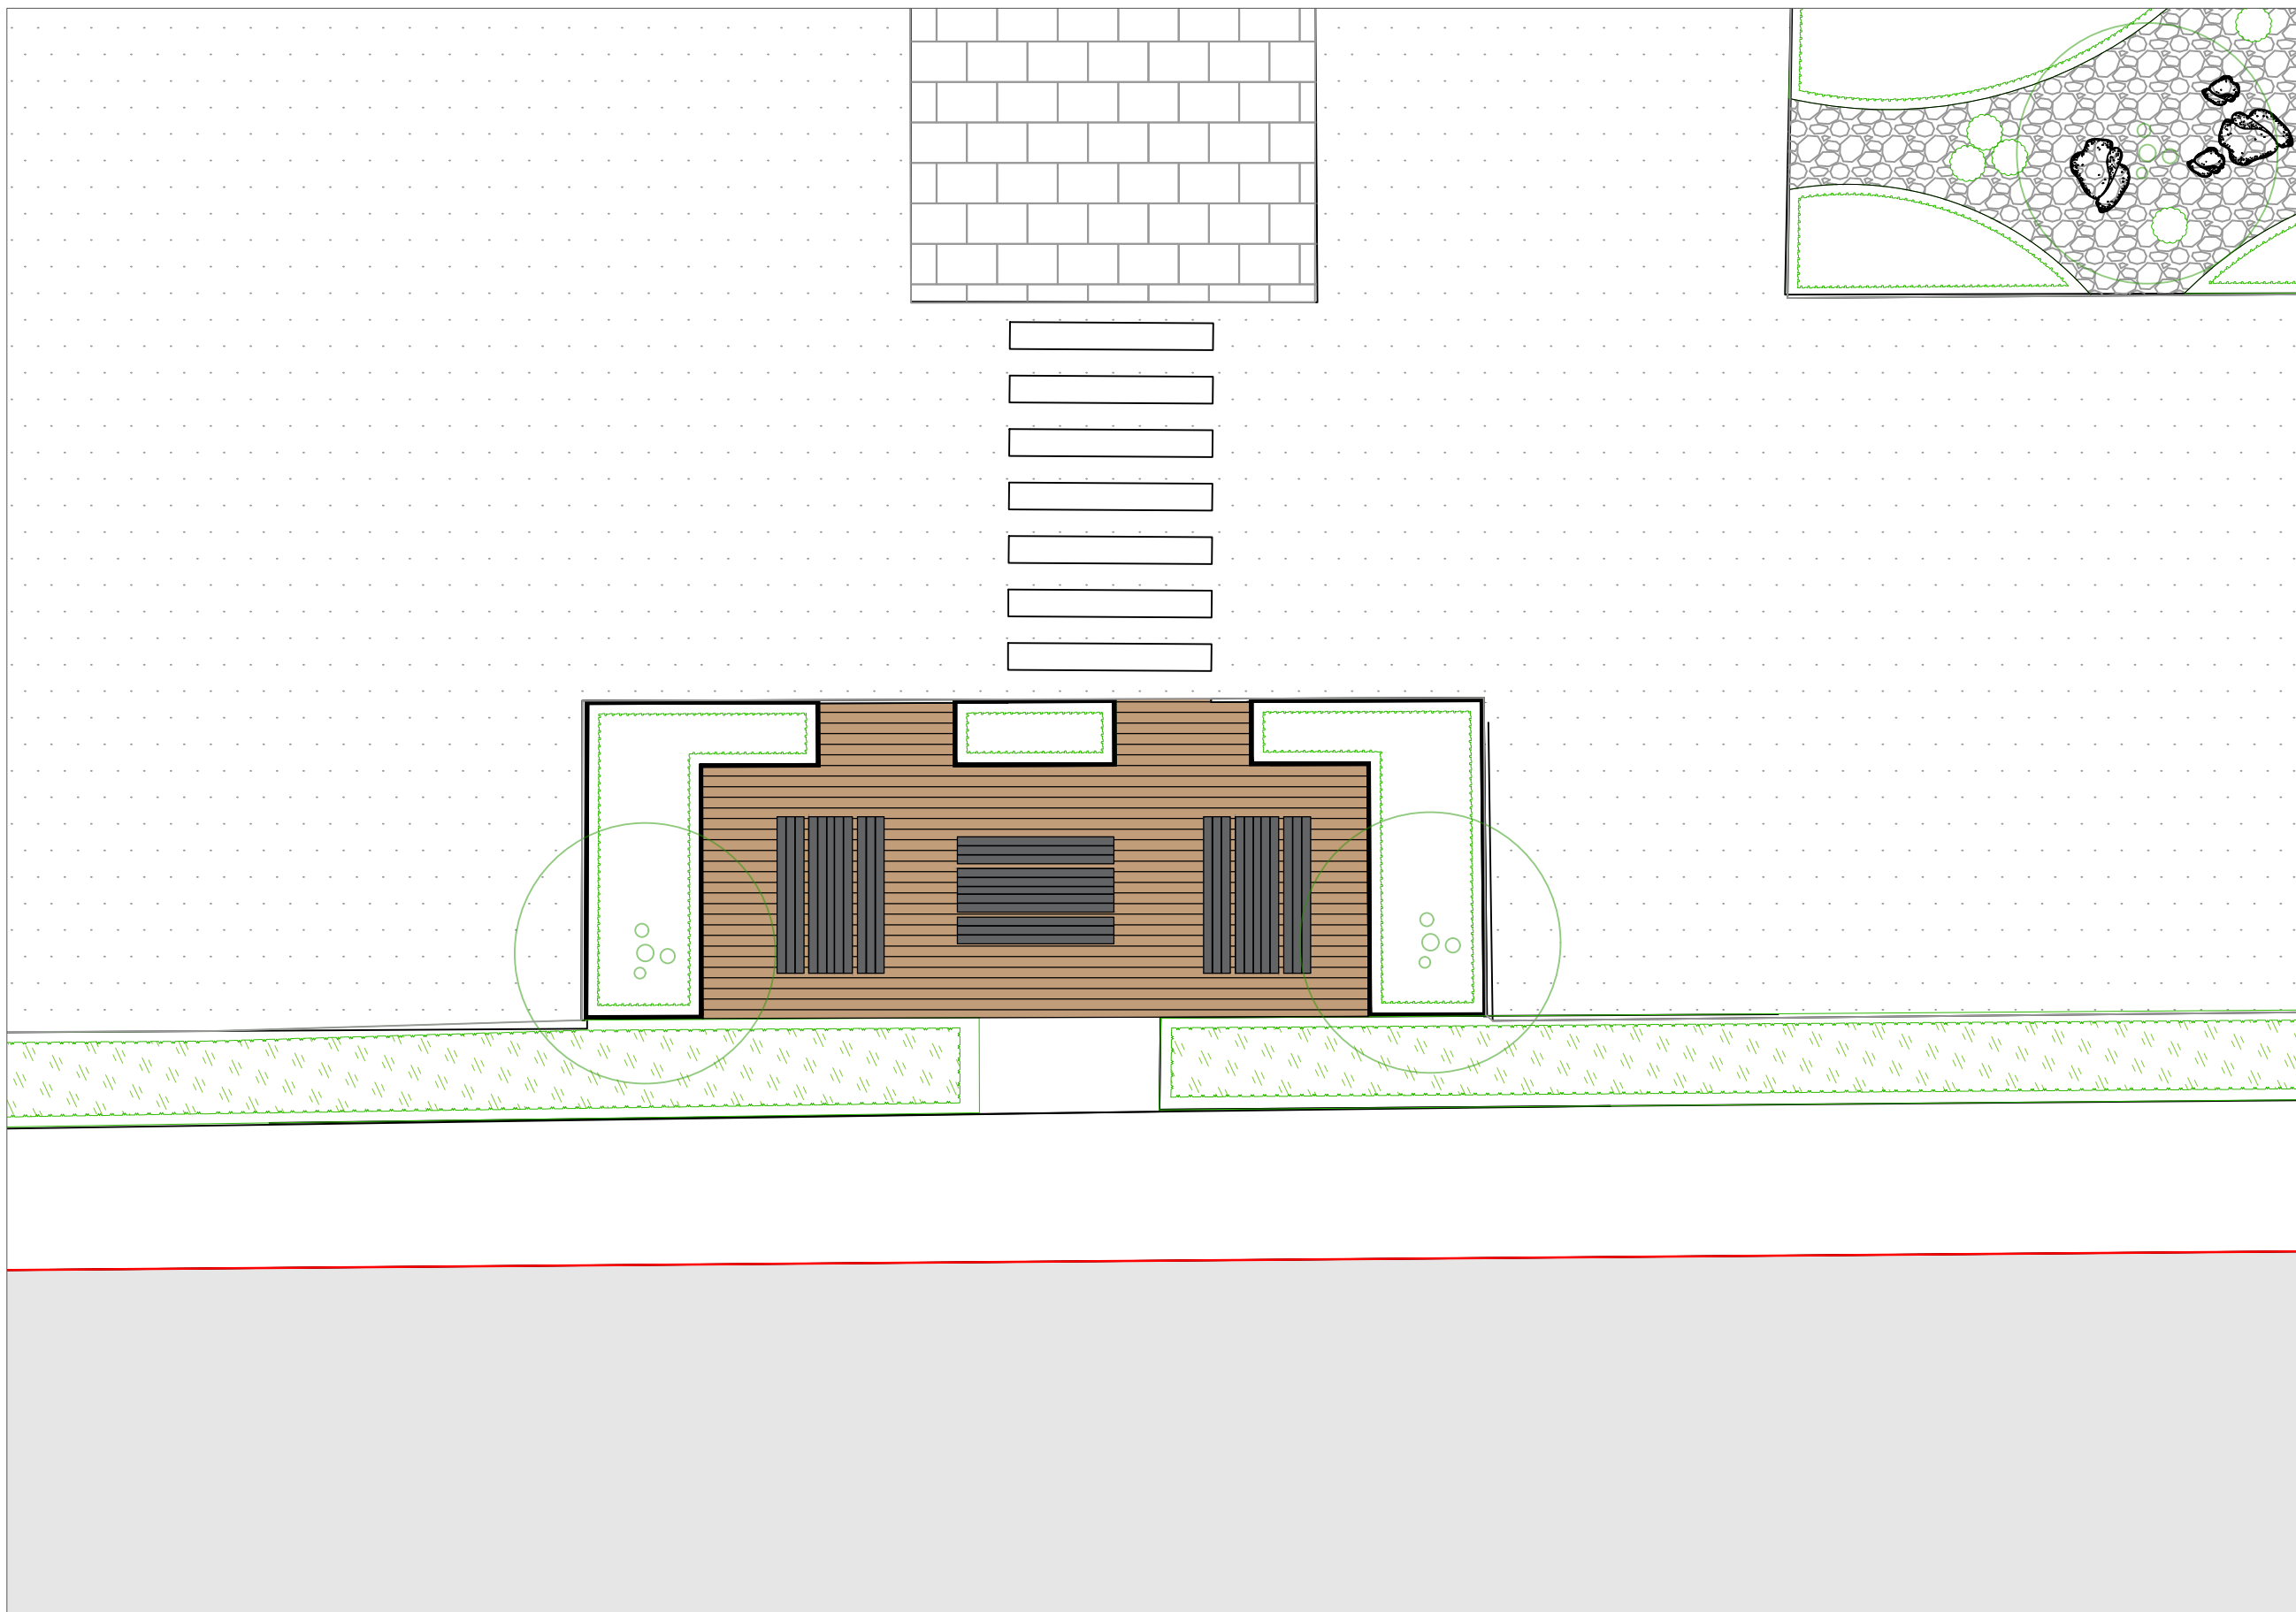


3 Northern Canalside Breakout Space  
1 : 100

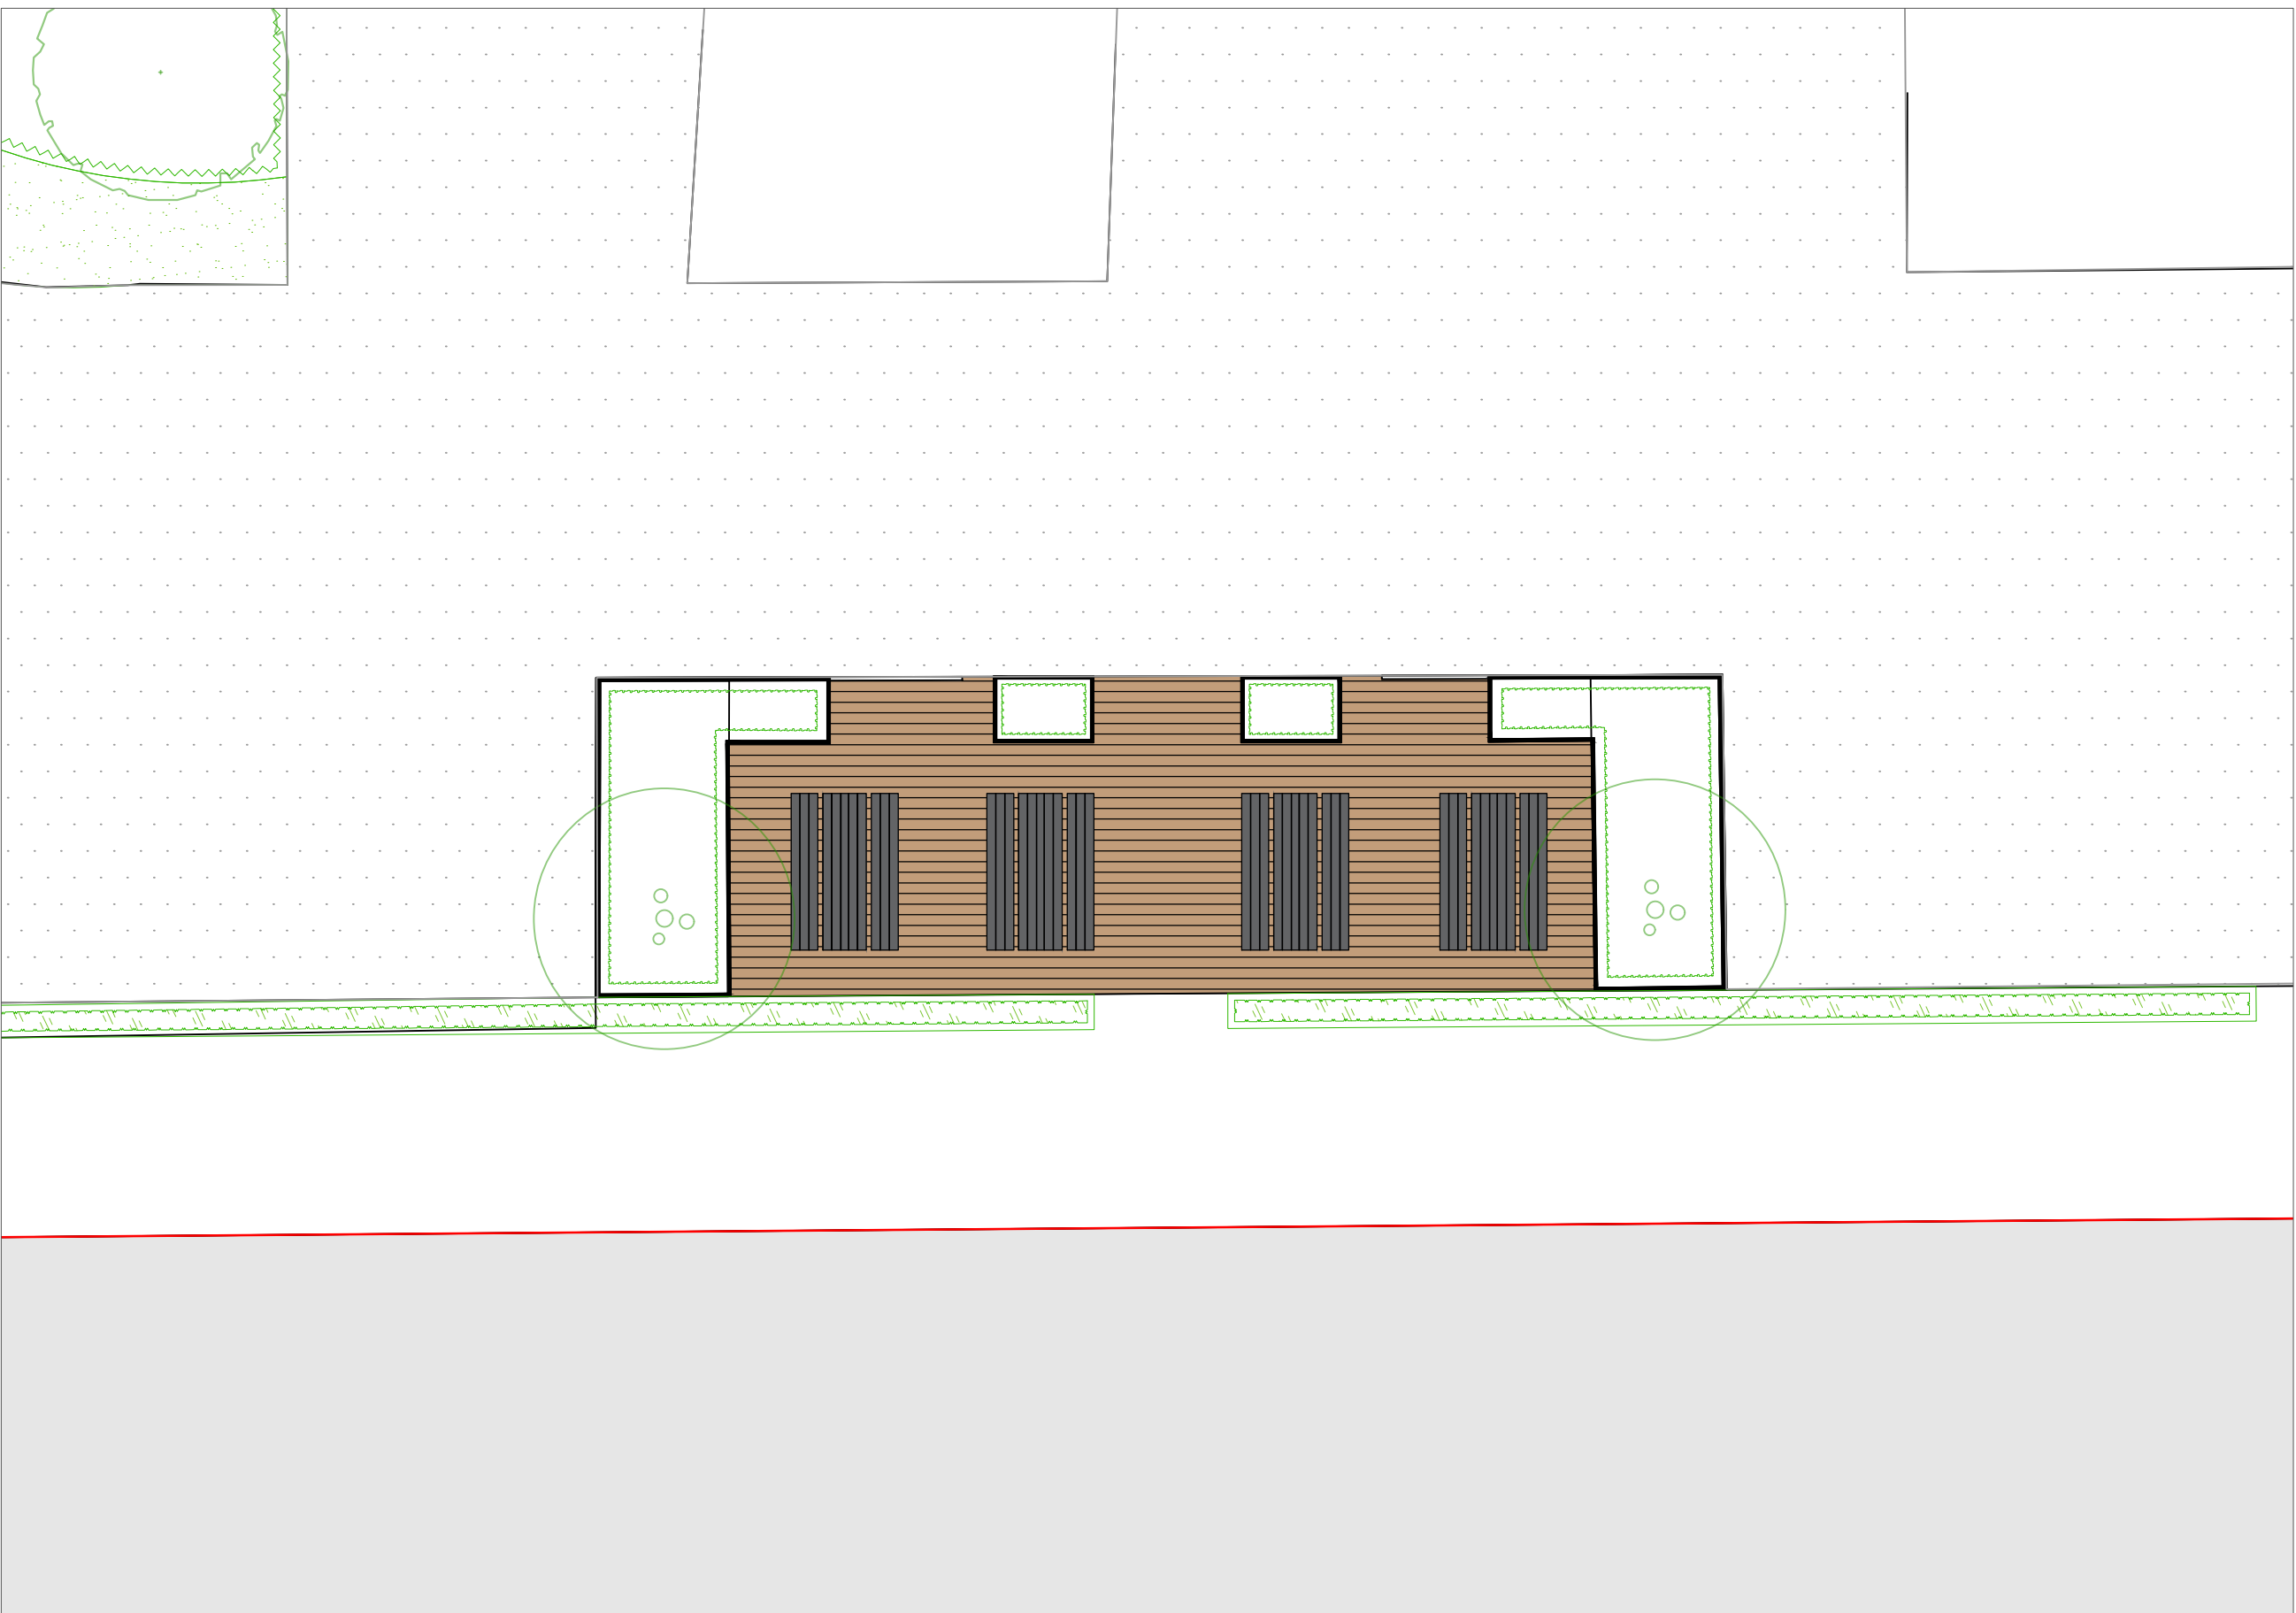

4 Southern Canalside Breakout Space  
1 : 100




Note:  
The material contained in this document has been reproduced from an Ordnance Survey map with permission of the Controller of Her Majesty's Stationery Office. Crown Copyright Licence number AL10035542

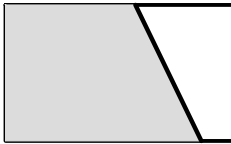

PROPOSED BUILDING LINE




EXISTING TARMAC

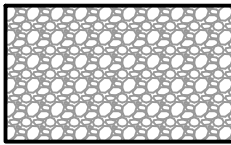


GRAVEL  
Supplier: CED Stone  
Product: Flat White Pebbles  
Specification 20-40mm & 50-70mm Mixed,  
Laid over geotextile fabric to a depth of 50mm  
with timber gravelboard edging staked at 600mm  
centers




BOULDERS  
Supplier: CED Stone  
Specification: Play Boulder approximate 600mm  
diameter

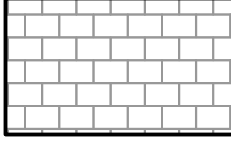


EXISTING PAVING

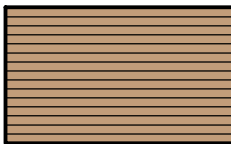


COMPOSITE TIMBER DECKING  
AREA  
Supplier: NeoTimber  
Specification: Advanced Composite  
Decking - Teak

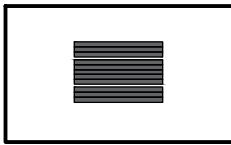


PICNIC TABLES  
Supplier: Bailey Streetscene  
Specification: Linares Picnic Set  
Colour: Silver Grey

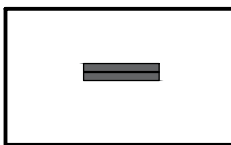


BENCH SEATS  
Supplier: Bailey Streetscene  
Specification: Linares Bench Seat  
Colour: Silver Grey

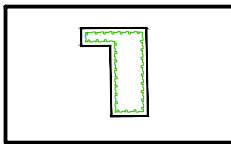

RAISED PLANTERS  
Supplier: Iota  
Specification: Powder coated steel  
planters 850mm High - RAL 7016

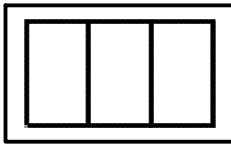

PERGOLA  
Supplier: Open Space Concepts  
Specification: Louvre Pod

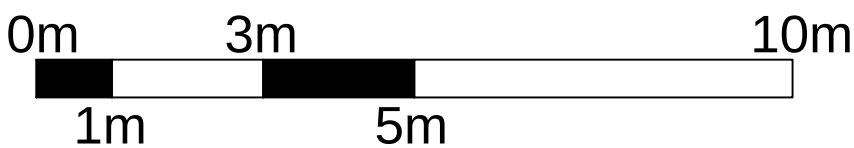

Rev C, 17.06.2021 Additional roof overhang added, LB  
Rev B, 11.06.2021 Amended southern garden space, LB  
Rev A, 08.06.2021 Amended southern garden space, LB  
revision / date / description / drawn

Gloucester House,  
399 Silbury Boulevard,  
Milton Keynes,  
Buckinghamshire  
MK9 2AH  
T 01908 303701  
W www.enplan.net



|                        |            |
|------------------------|------------|
| client                 |            |
| ARRI                   |            |
| project                | scale      |
| ARRI - PHASE 2         | 1:100 @ A1 |
| -                      | date       |
|                        | MAY 2021   |
| title                  | drawn      |
| HARD LANDSCAPE<br>PLAN | LB         |
|                        | checked    |
|                        | DC         |
| drawing number         | revision   |
| 06-992-501             | C          |
| issue                  |            |

For Information

DO NOT SCALE FROM THIS DWG | DRAWING SUBJECT TO COPYRIGHTS