

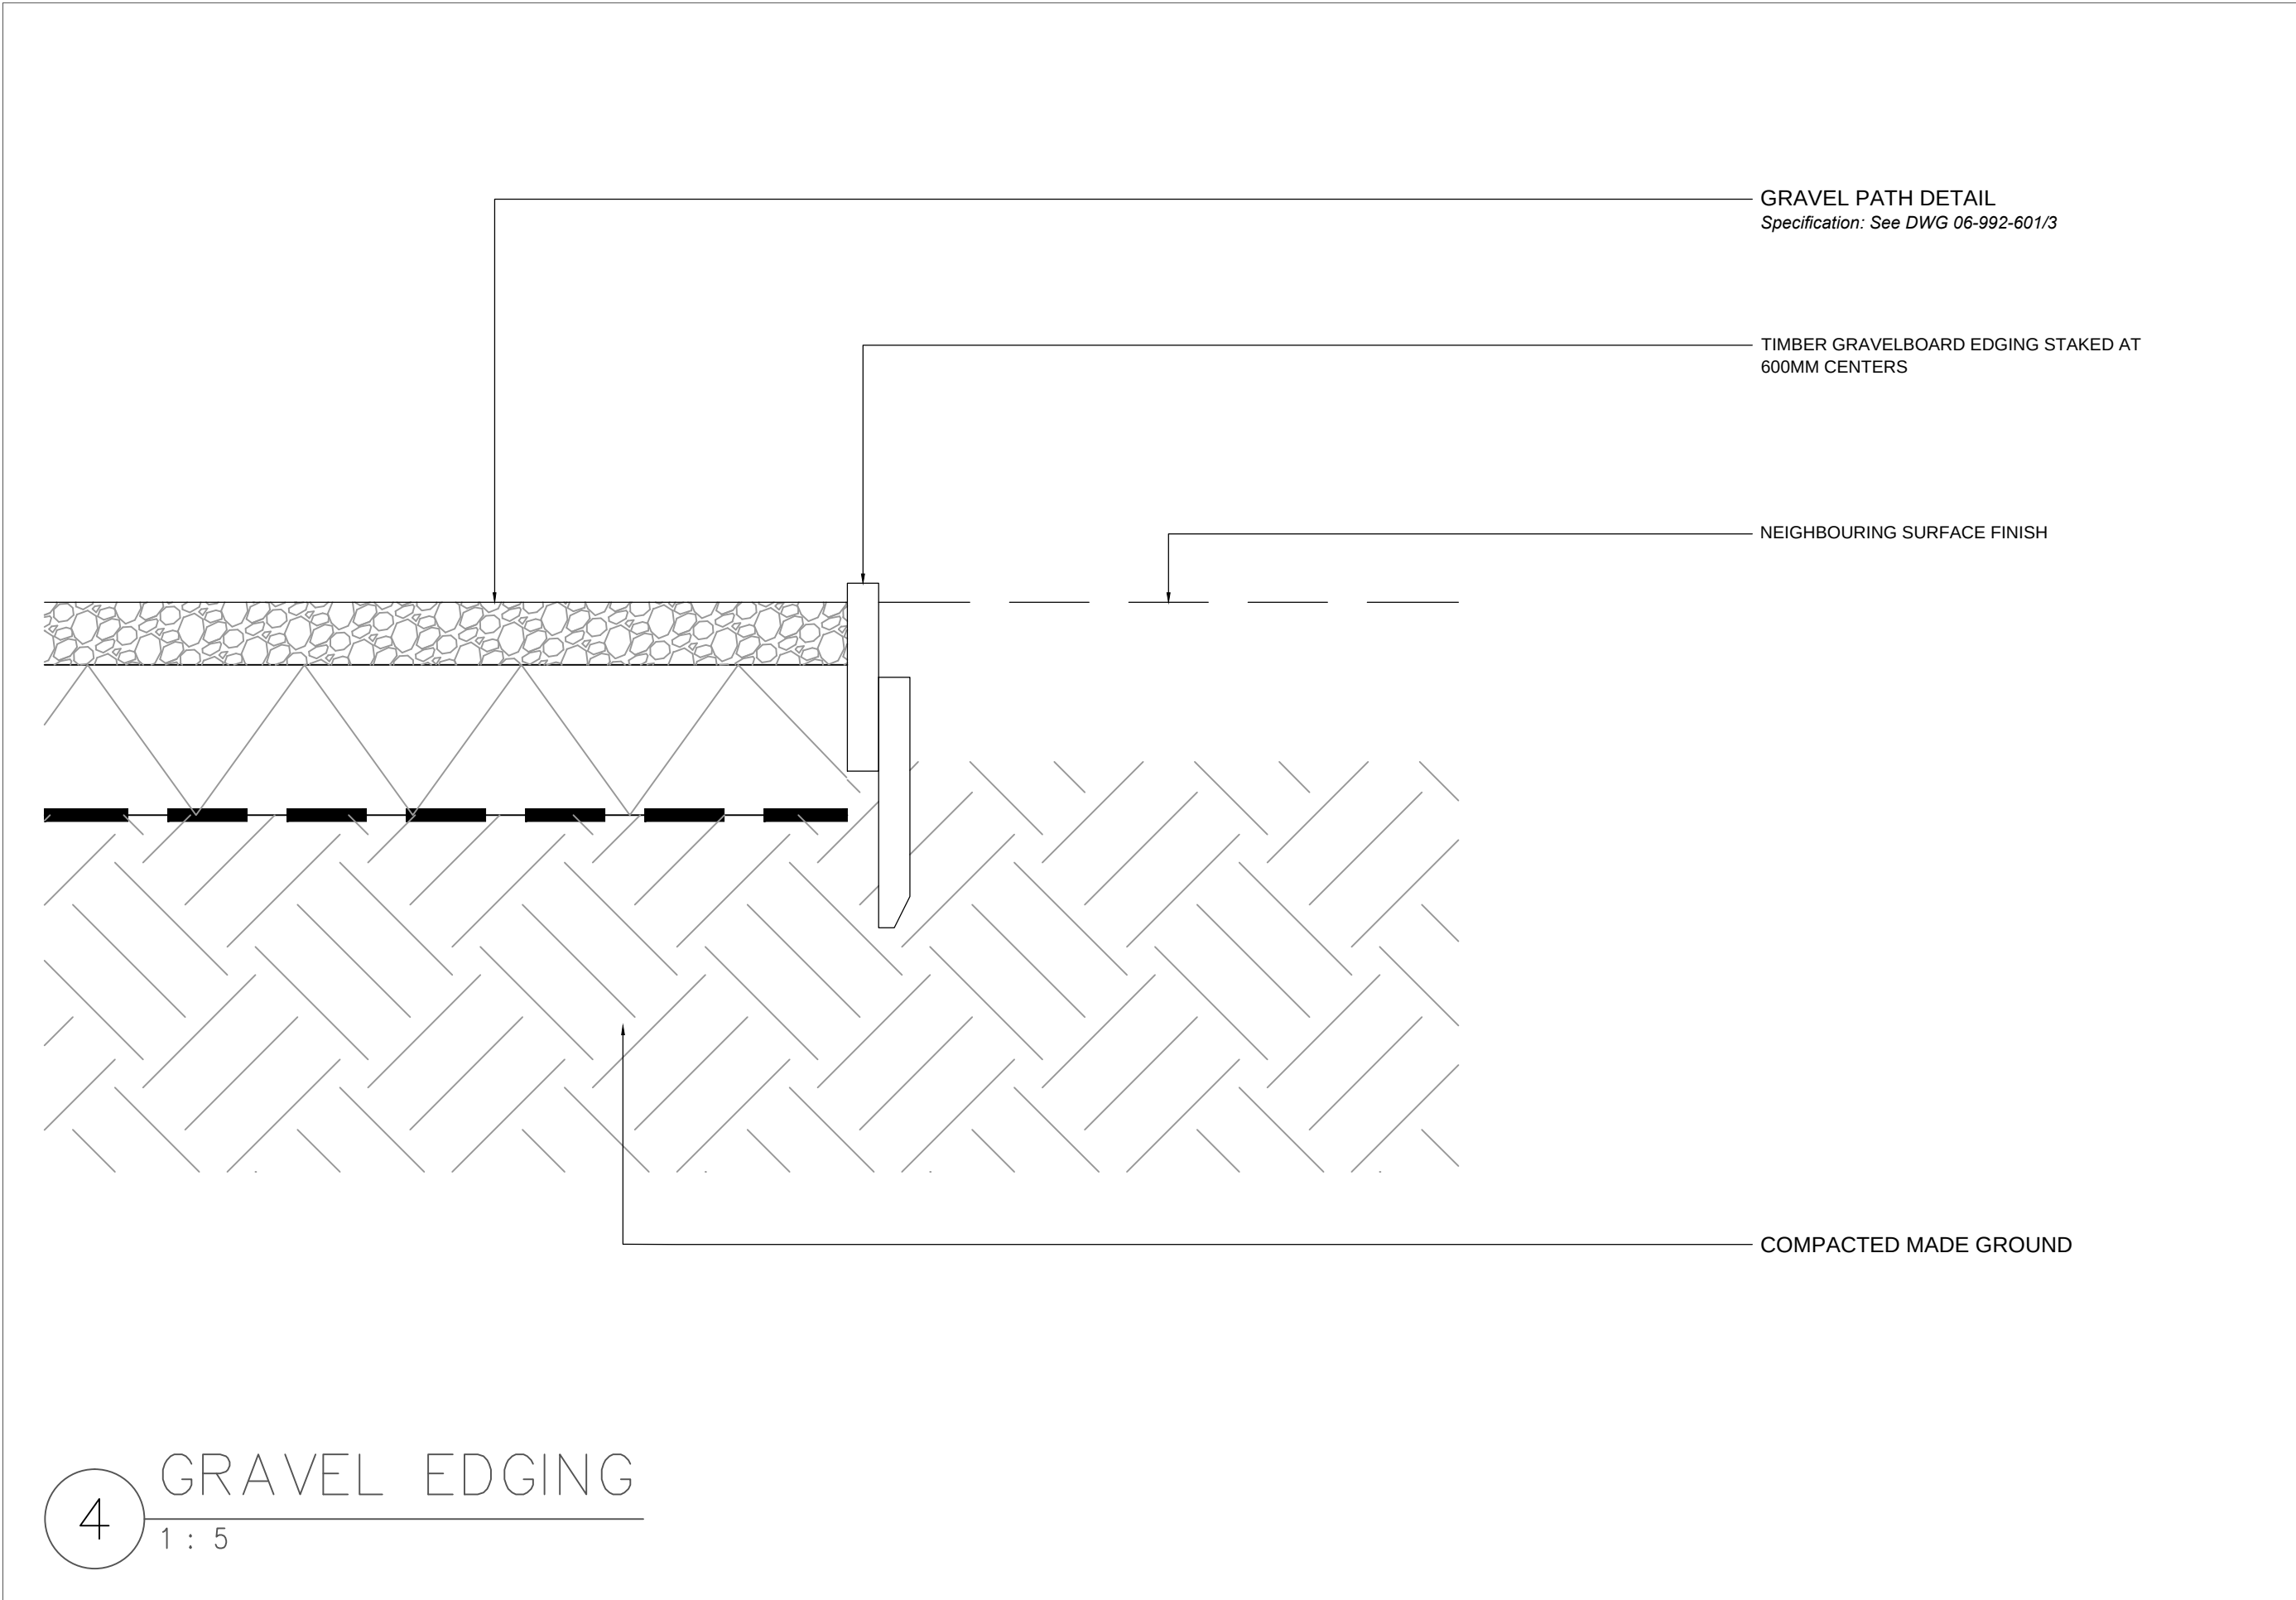
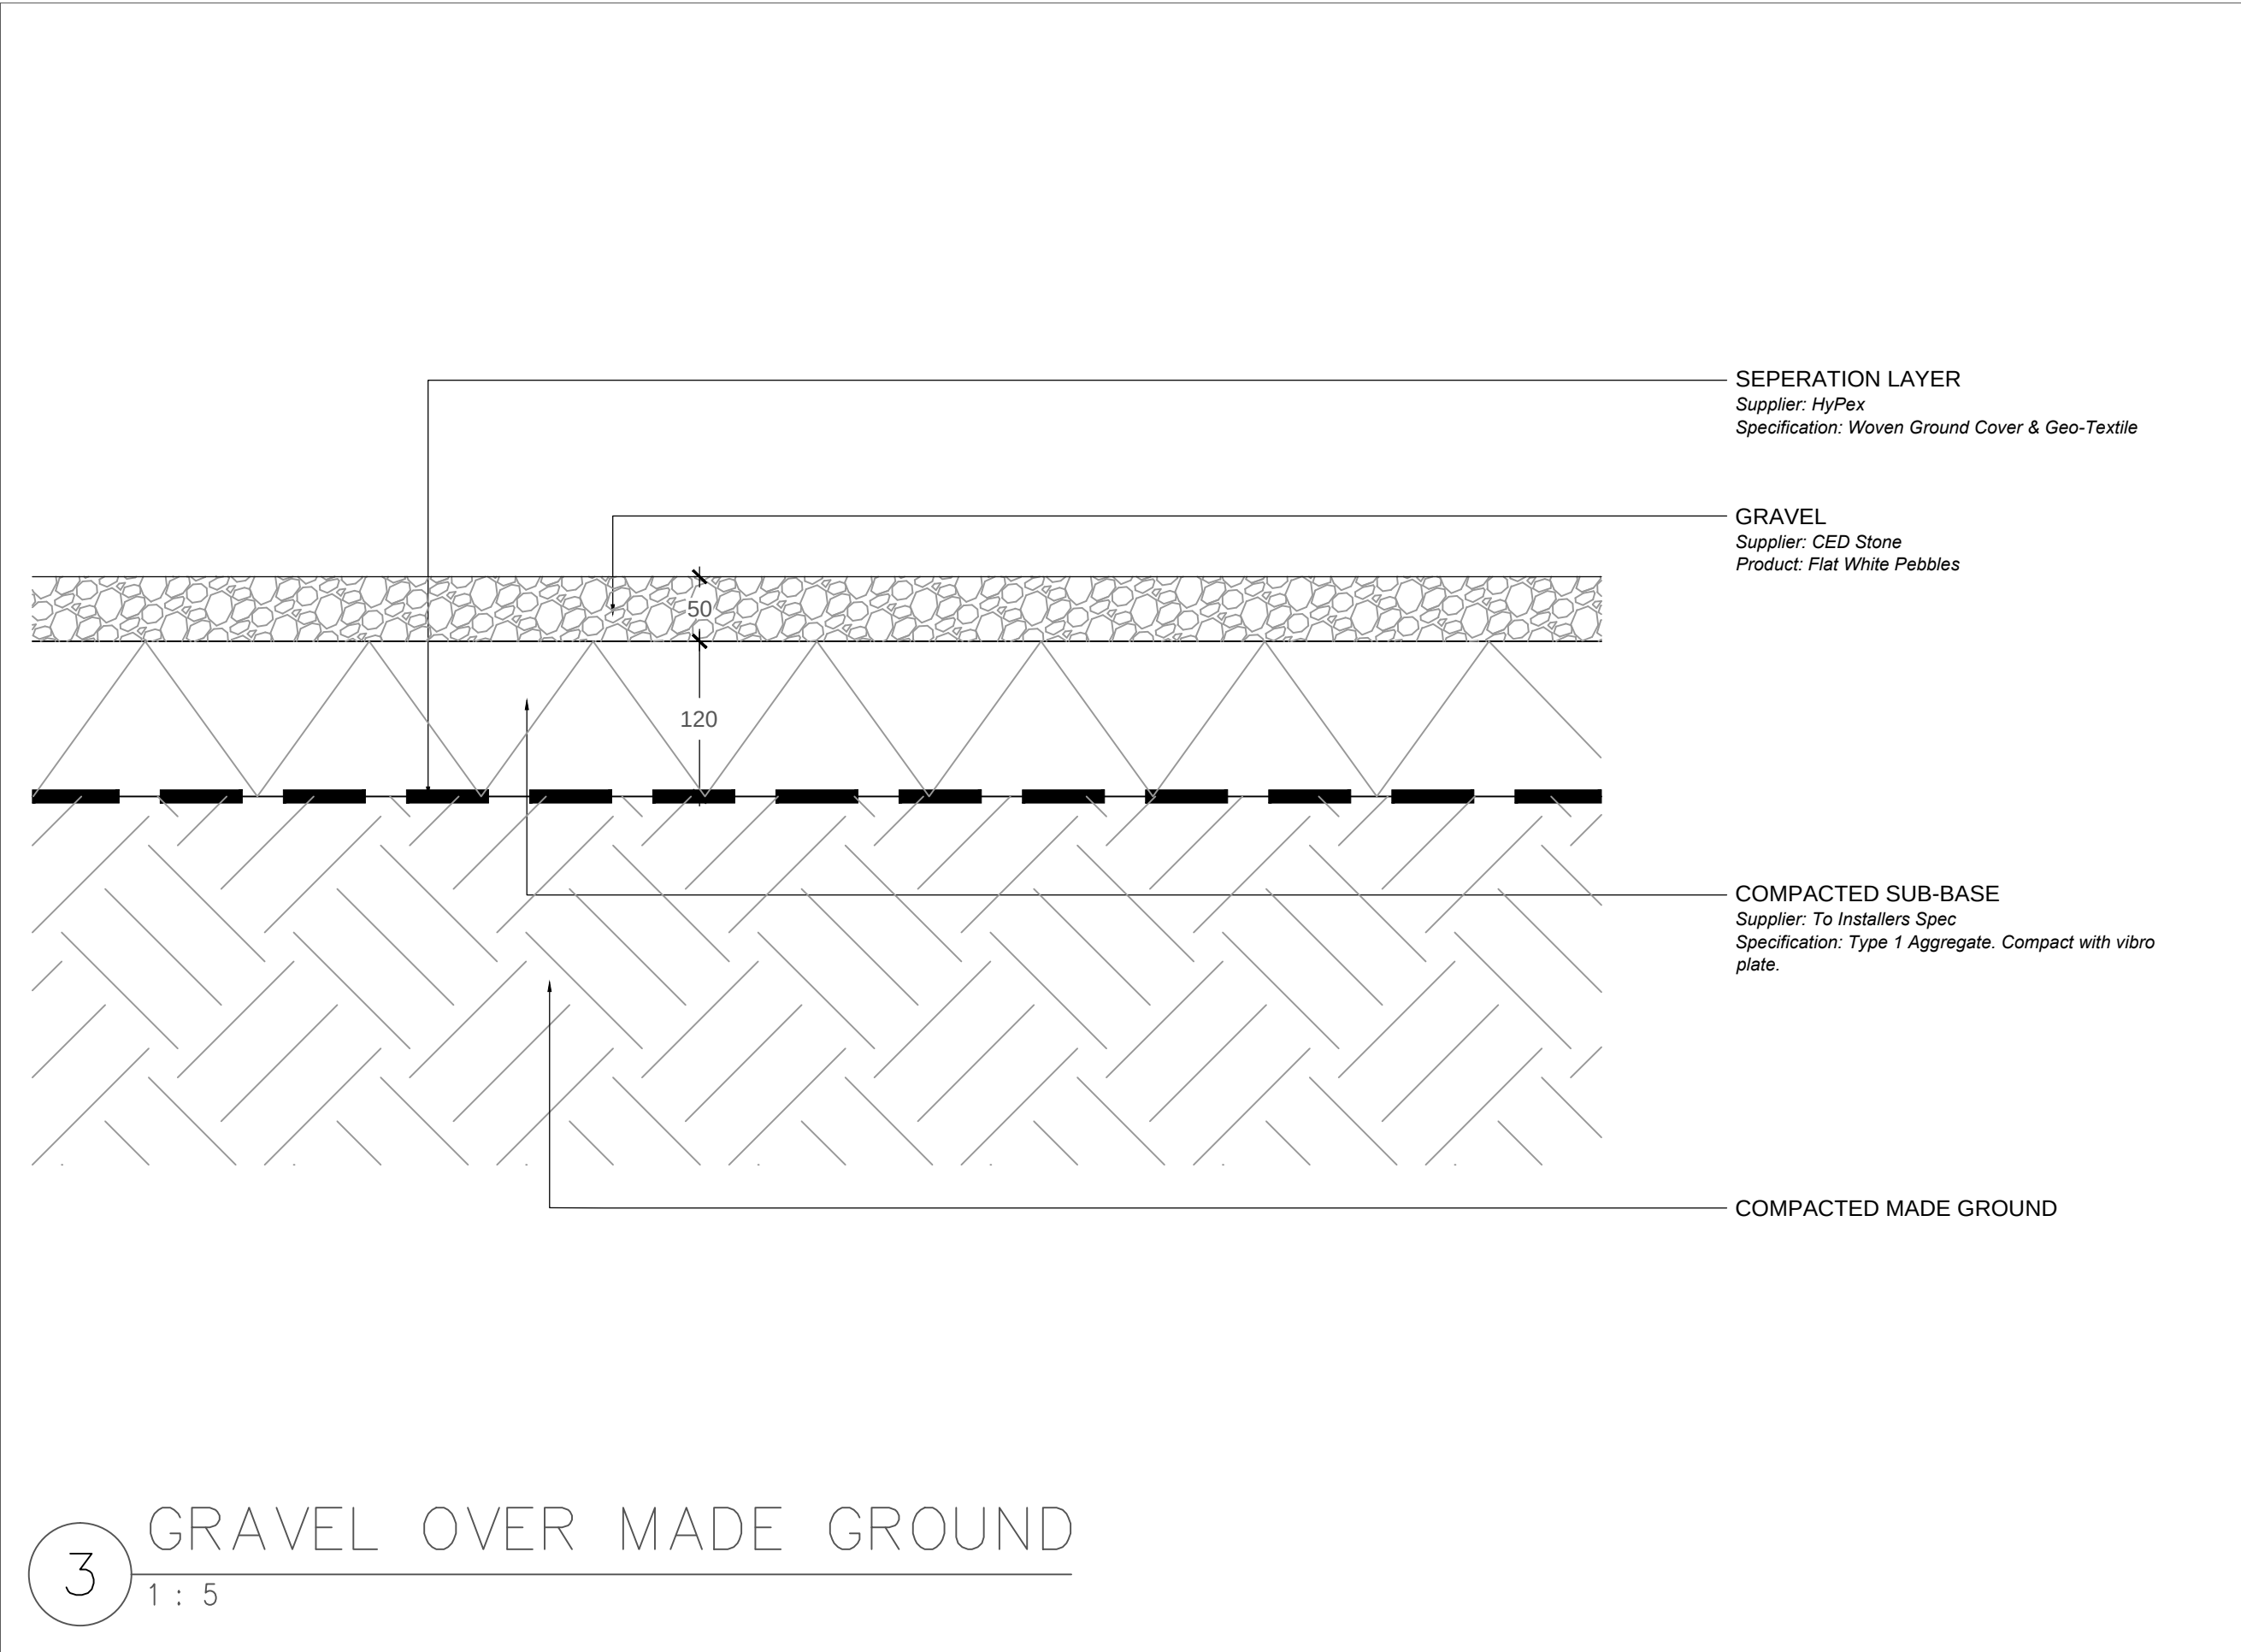


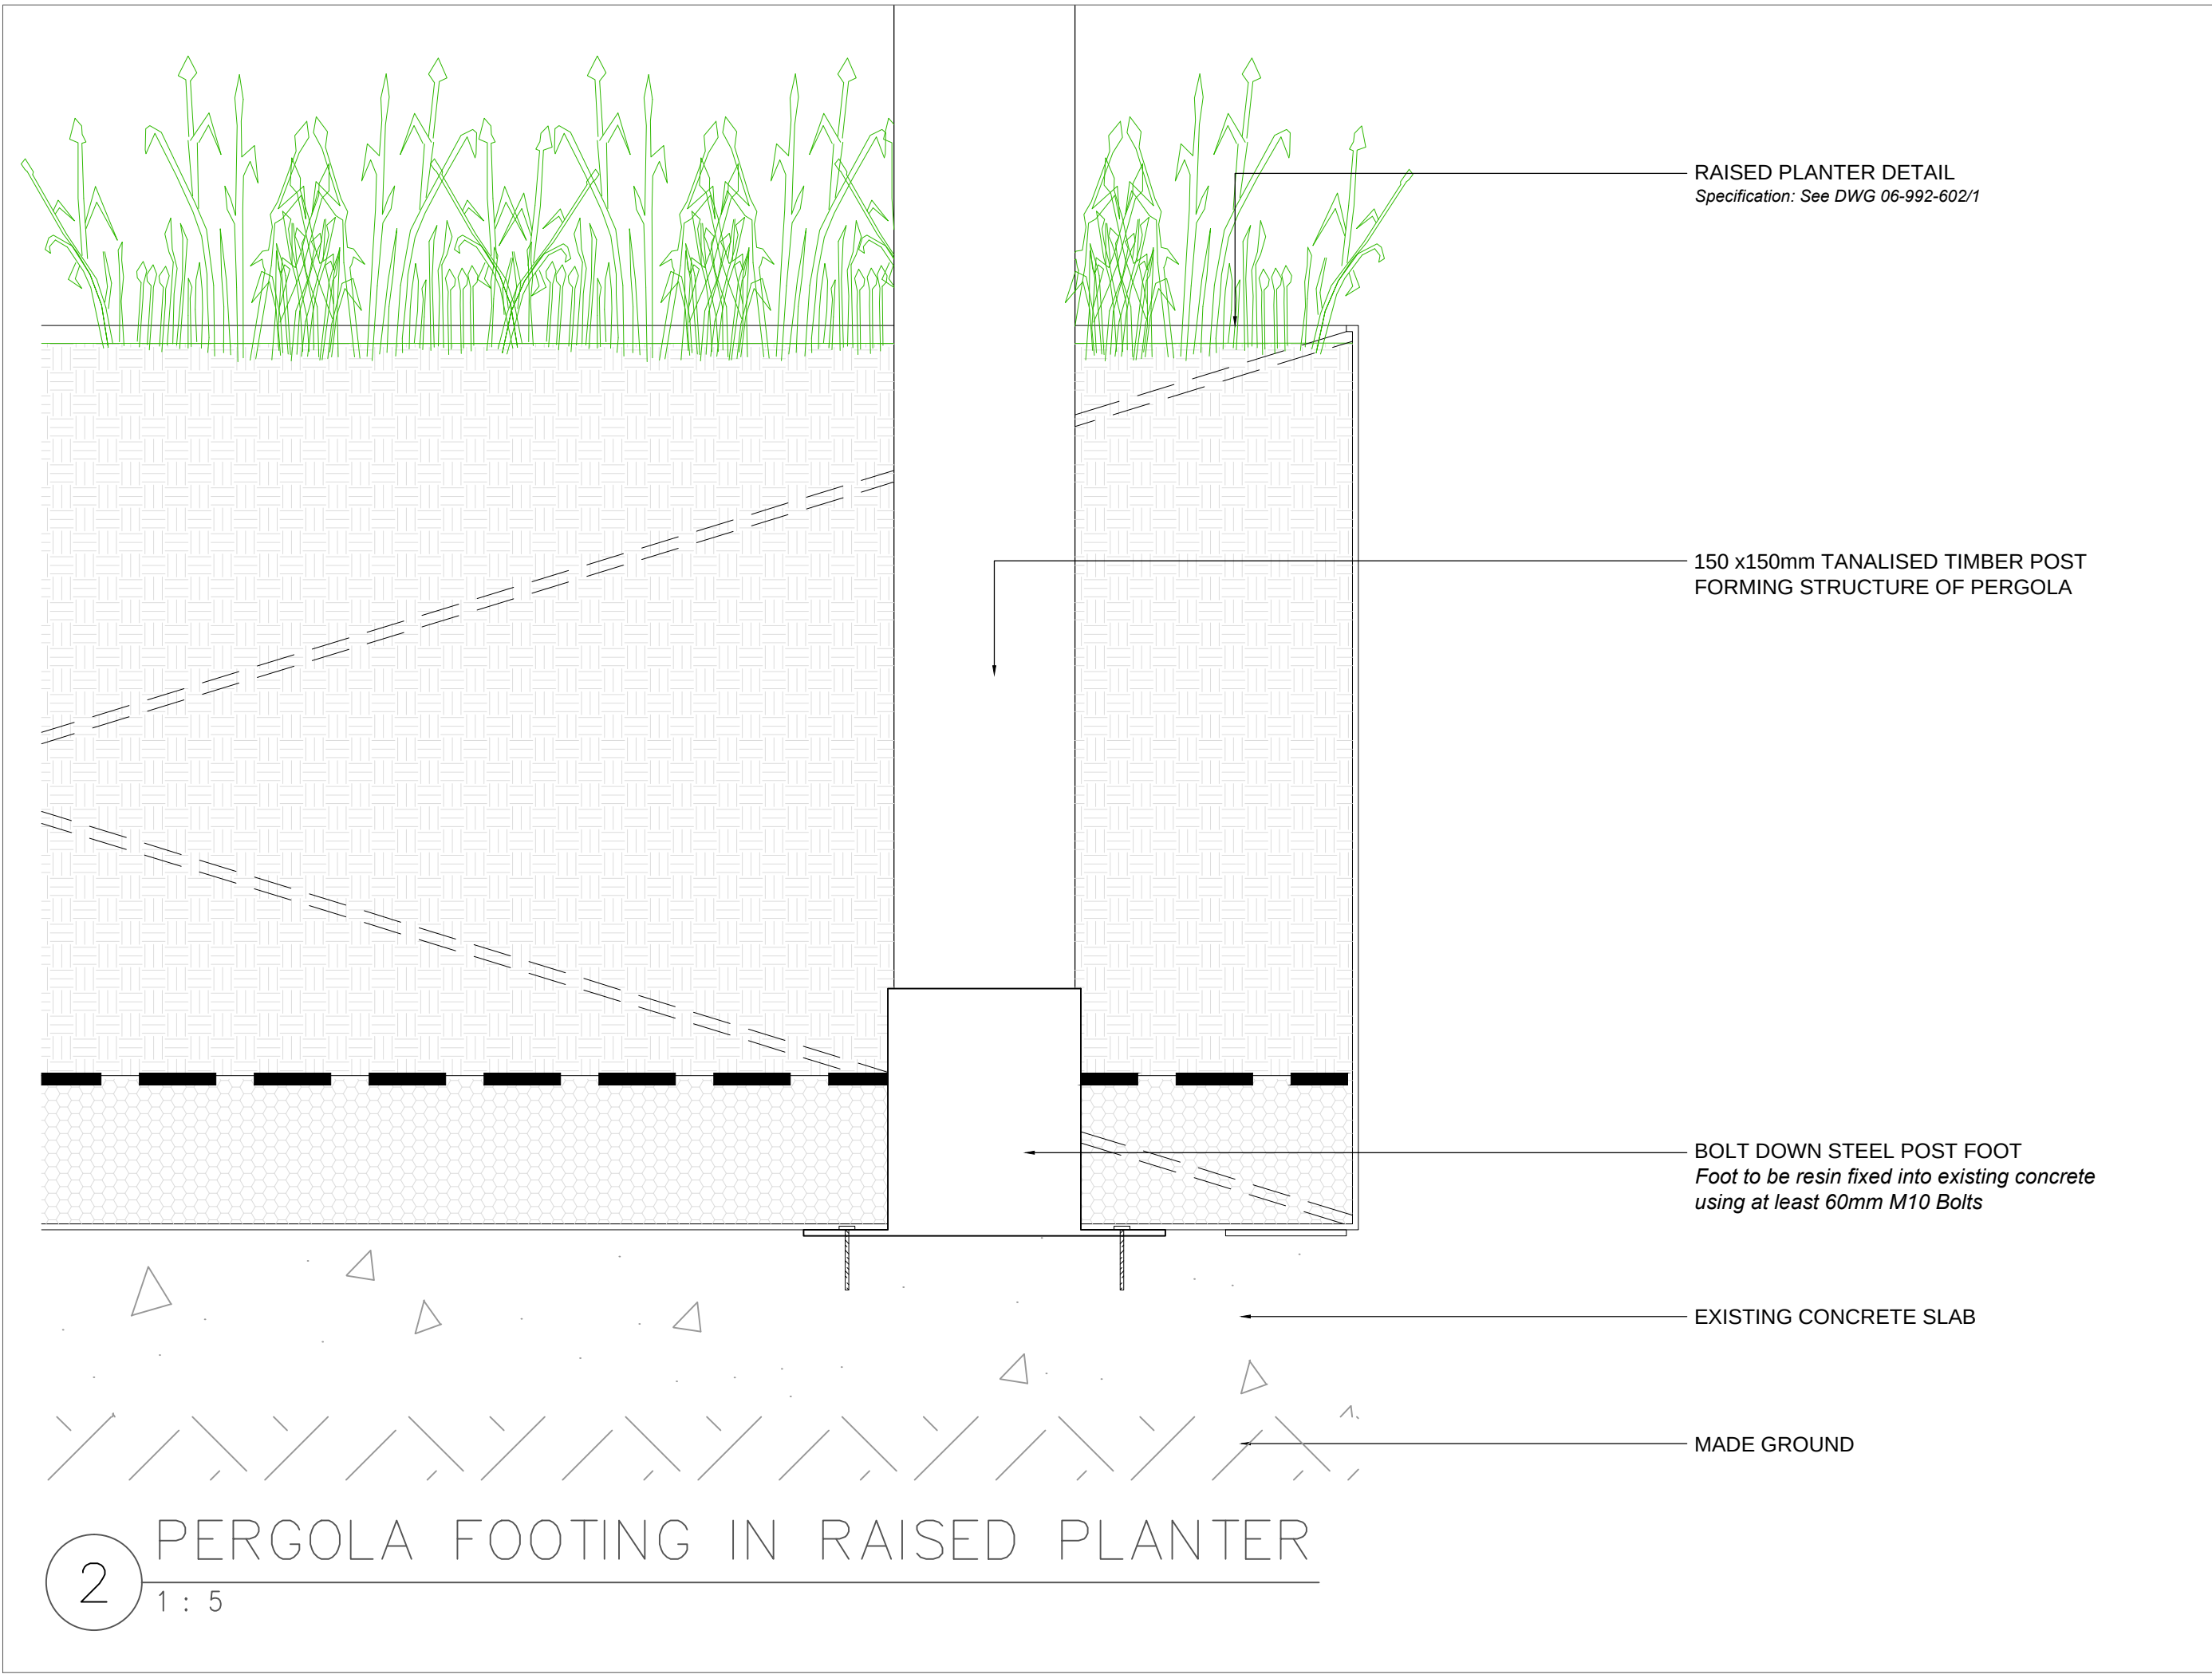

Note:
The material contained in this document has been reproduced from an Ordnance Survey map with permission of the Controller of Her Majesty's Stationery Office. Crown Copyright Licence number AL100035542

revision / date / description / drawn

Gloucester House,
399 Silbury Boulevard,
Milton Keynes,
Buckinghamshire
MK9 2AH
T: 01908 303701
W: www.enplan.net

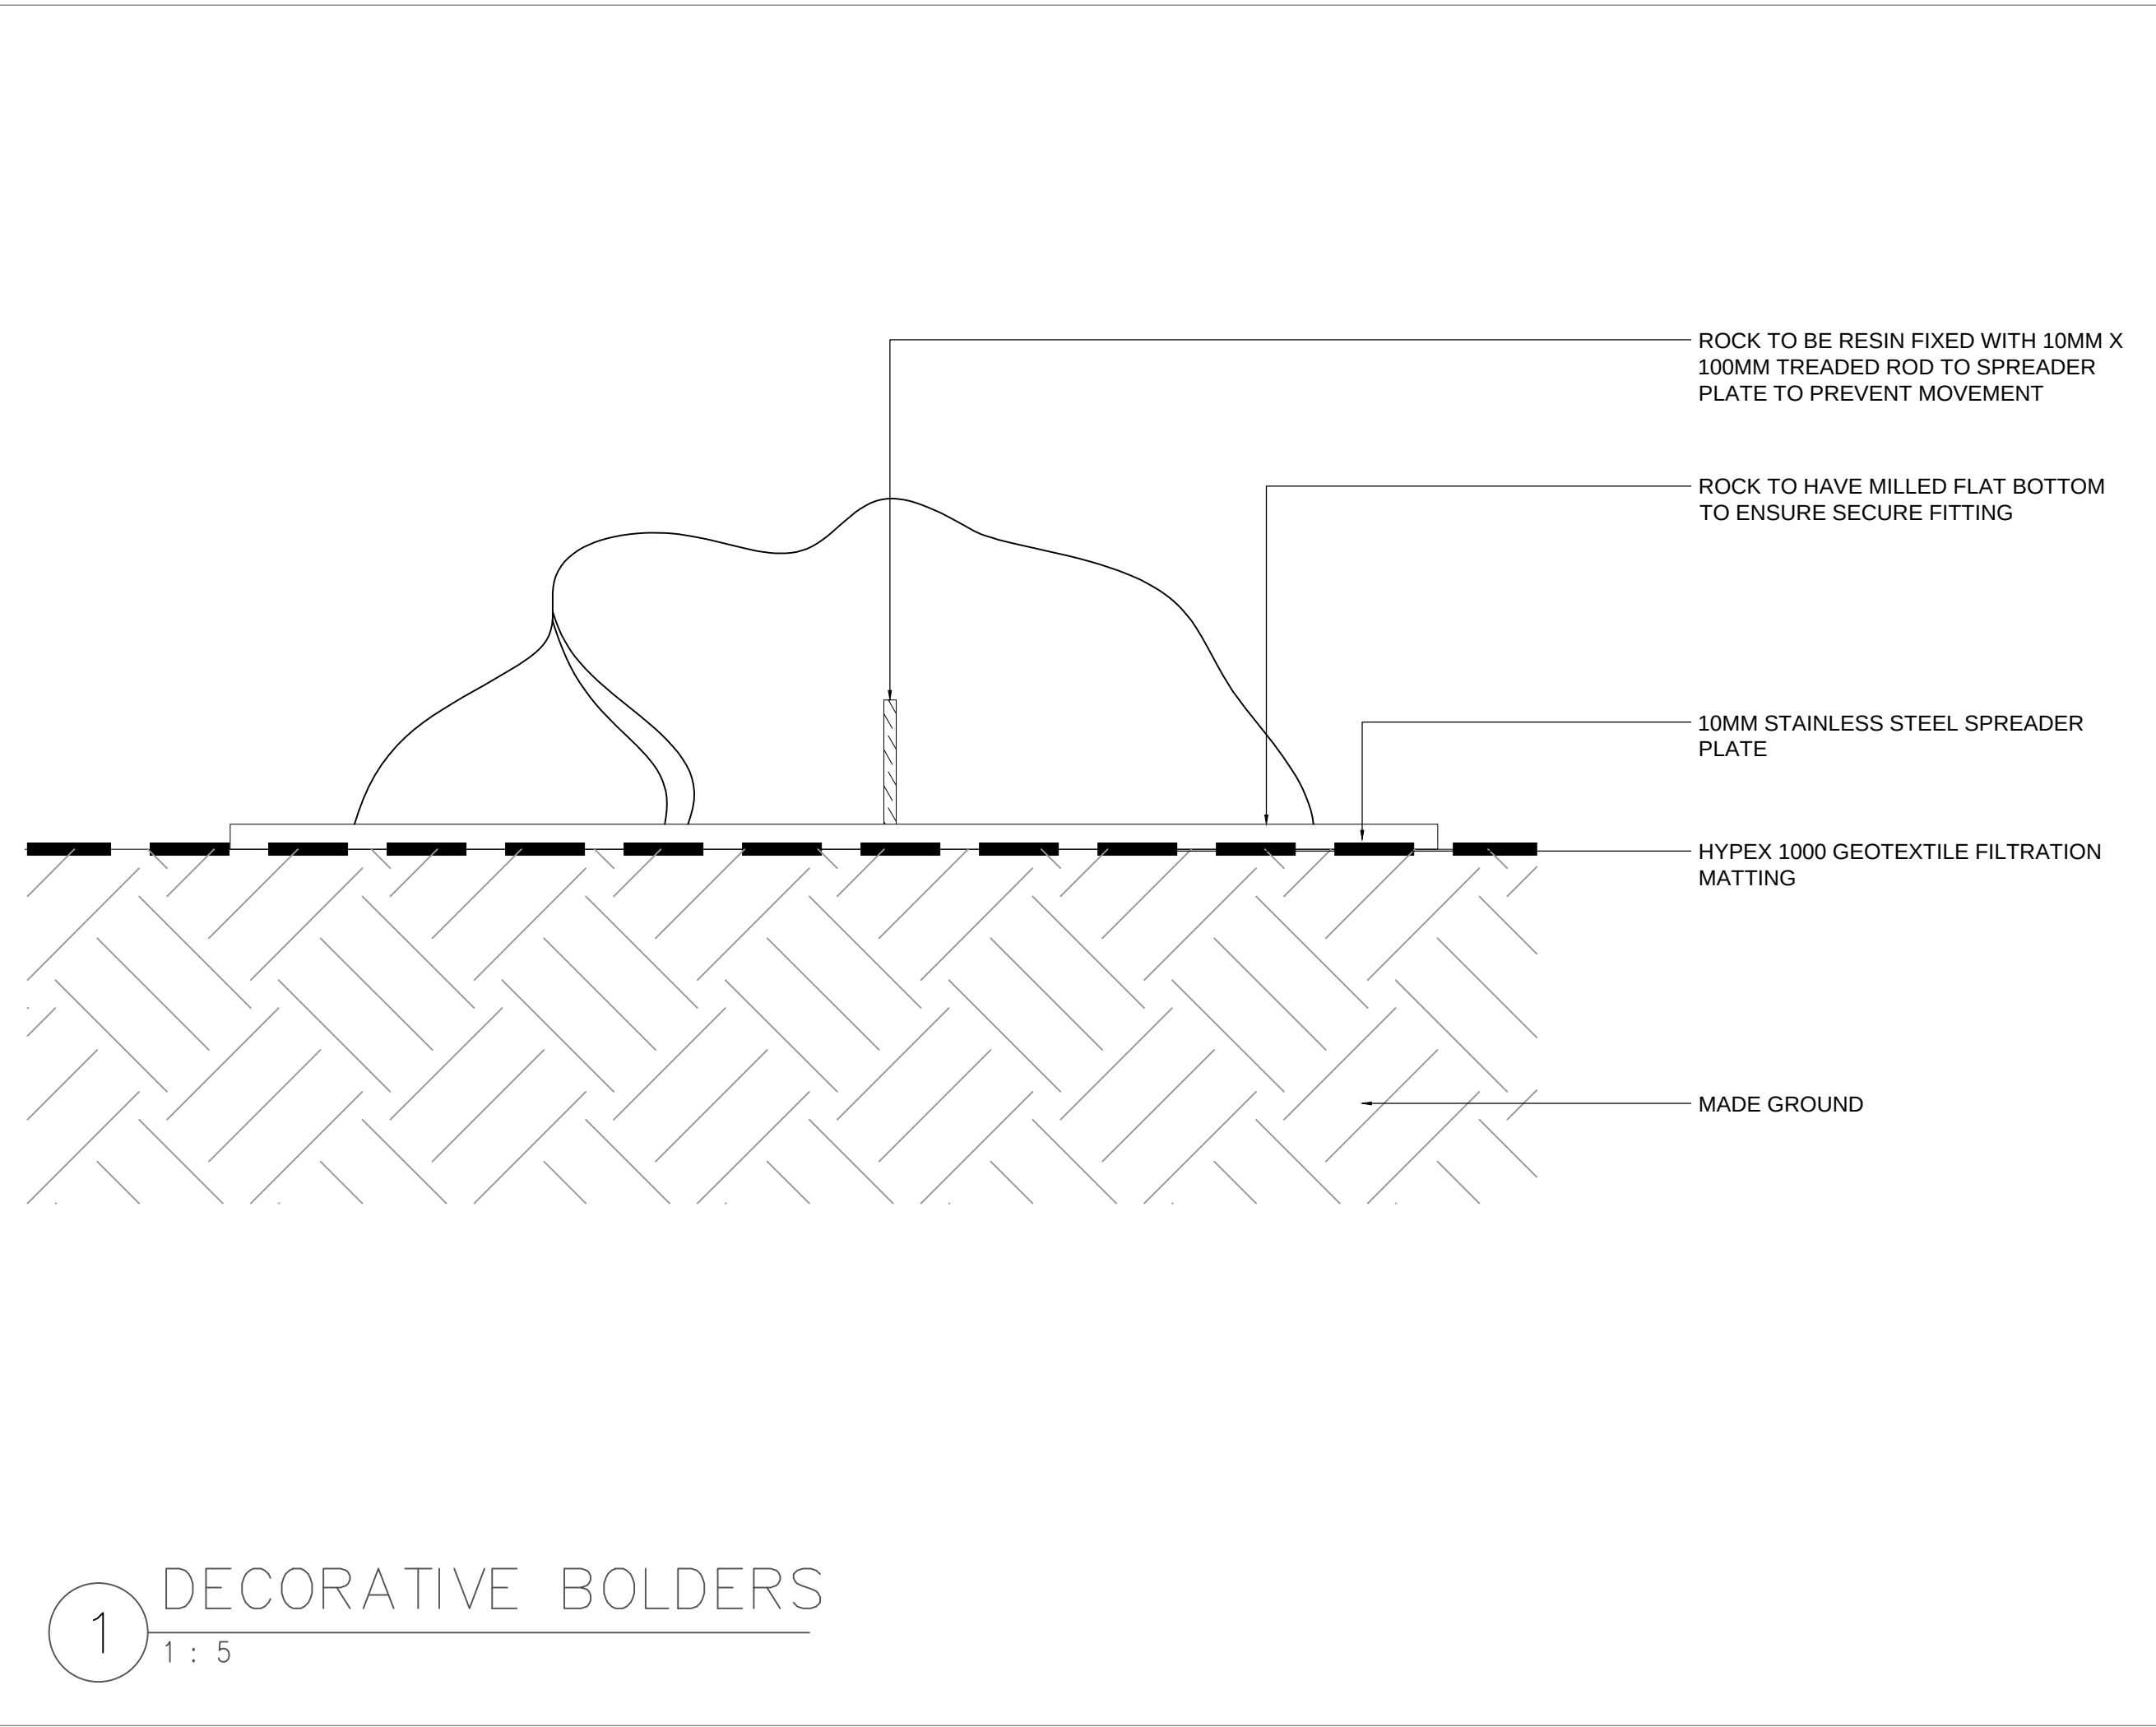

client

ARRI

project

ARRI - PHASE 2

-

title

TYPICAL DETAILS
SURFACE & PERGOLA

drawing number
06-992-601

issue

scale

1:5 @ A1

date

MAY 2021

drawn

DC

checked

LB

revision

-

For Information

DO NOT SCALE FROM THIS DWG | DRAWING SUBJECT TO COPYRIGHT®