




TREE PLANTED AT NURSERY LEVEL REFER
PLANTING PLAN
Specification: See DWG 06-992-701

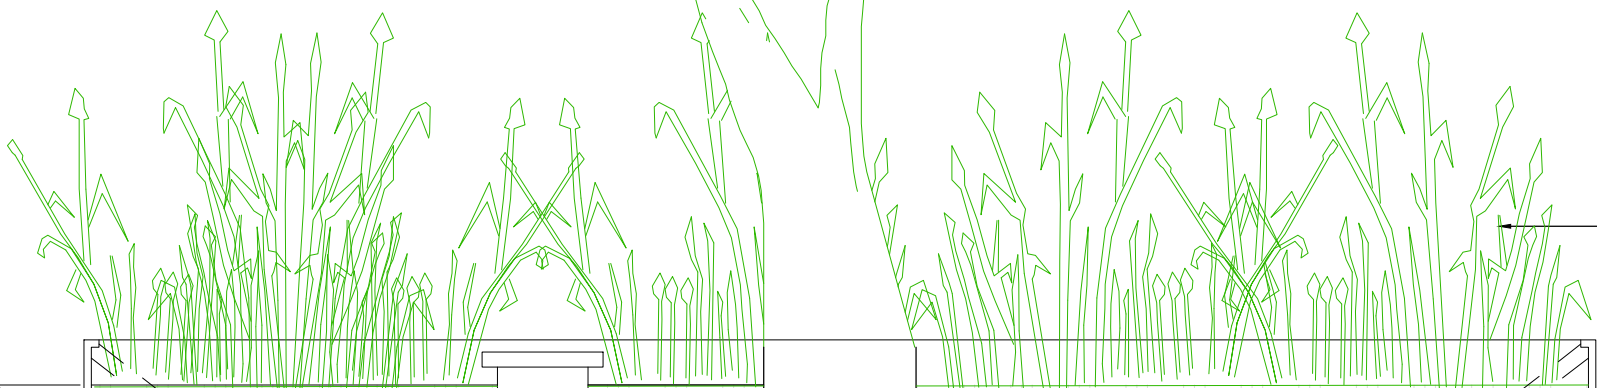

UNDERPLANTING REFER PLANTING PLAN
Specification: See DWG 06-992-701

GREENLEAF ROOT RAIN URBAN IRRIGATION LOOP



INTENSIVE LIGHTWEIGHT TOPSOIL TO BS3882:2015

METAL BRACING TO INTERNAL OF PLANTER WALL
AS PER MANUFACTURERS SPECIFICATION

HYPEX 1000 GEOTEXTILE FILTRATION MATTING

LECCA - CLAY HYDROPONIC EXPANDED PEBBLES
TO BASE OF PLANTER

5MM RUBBER SPACING PAD

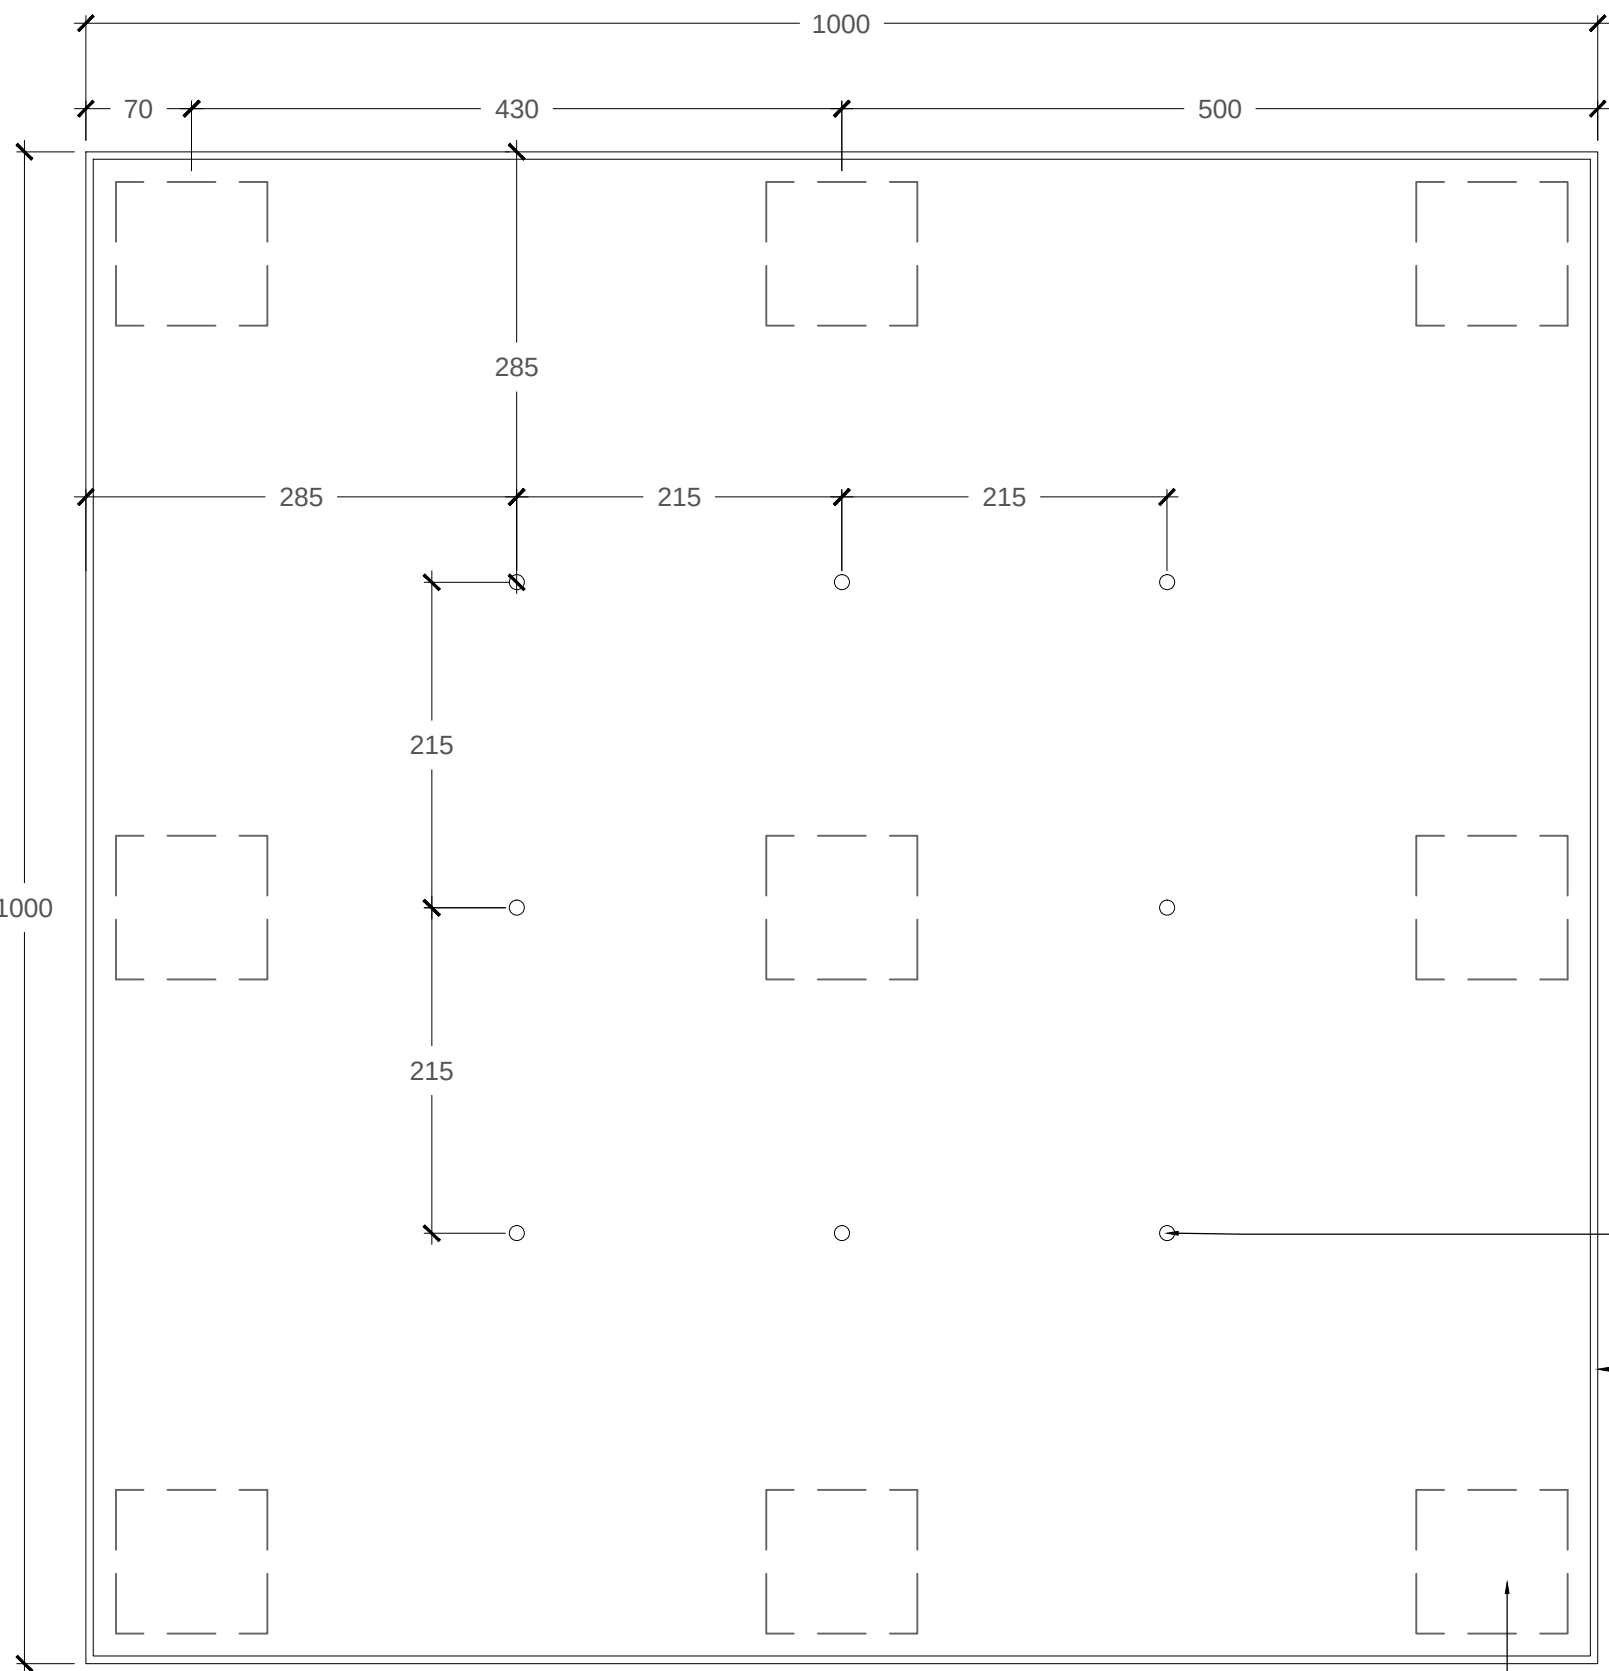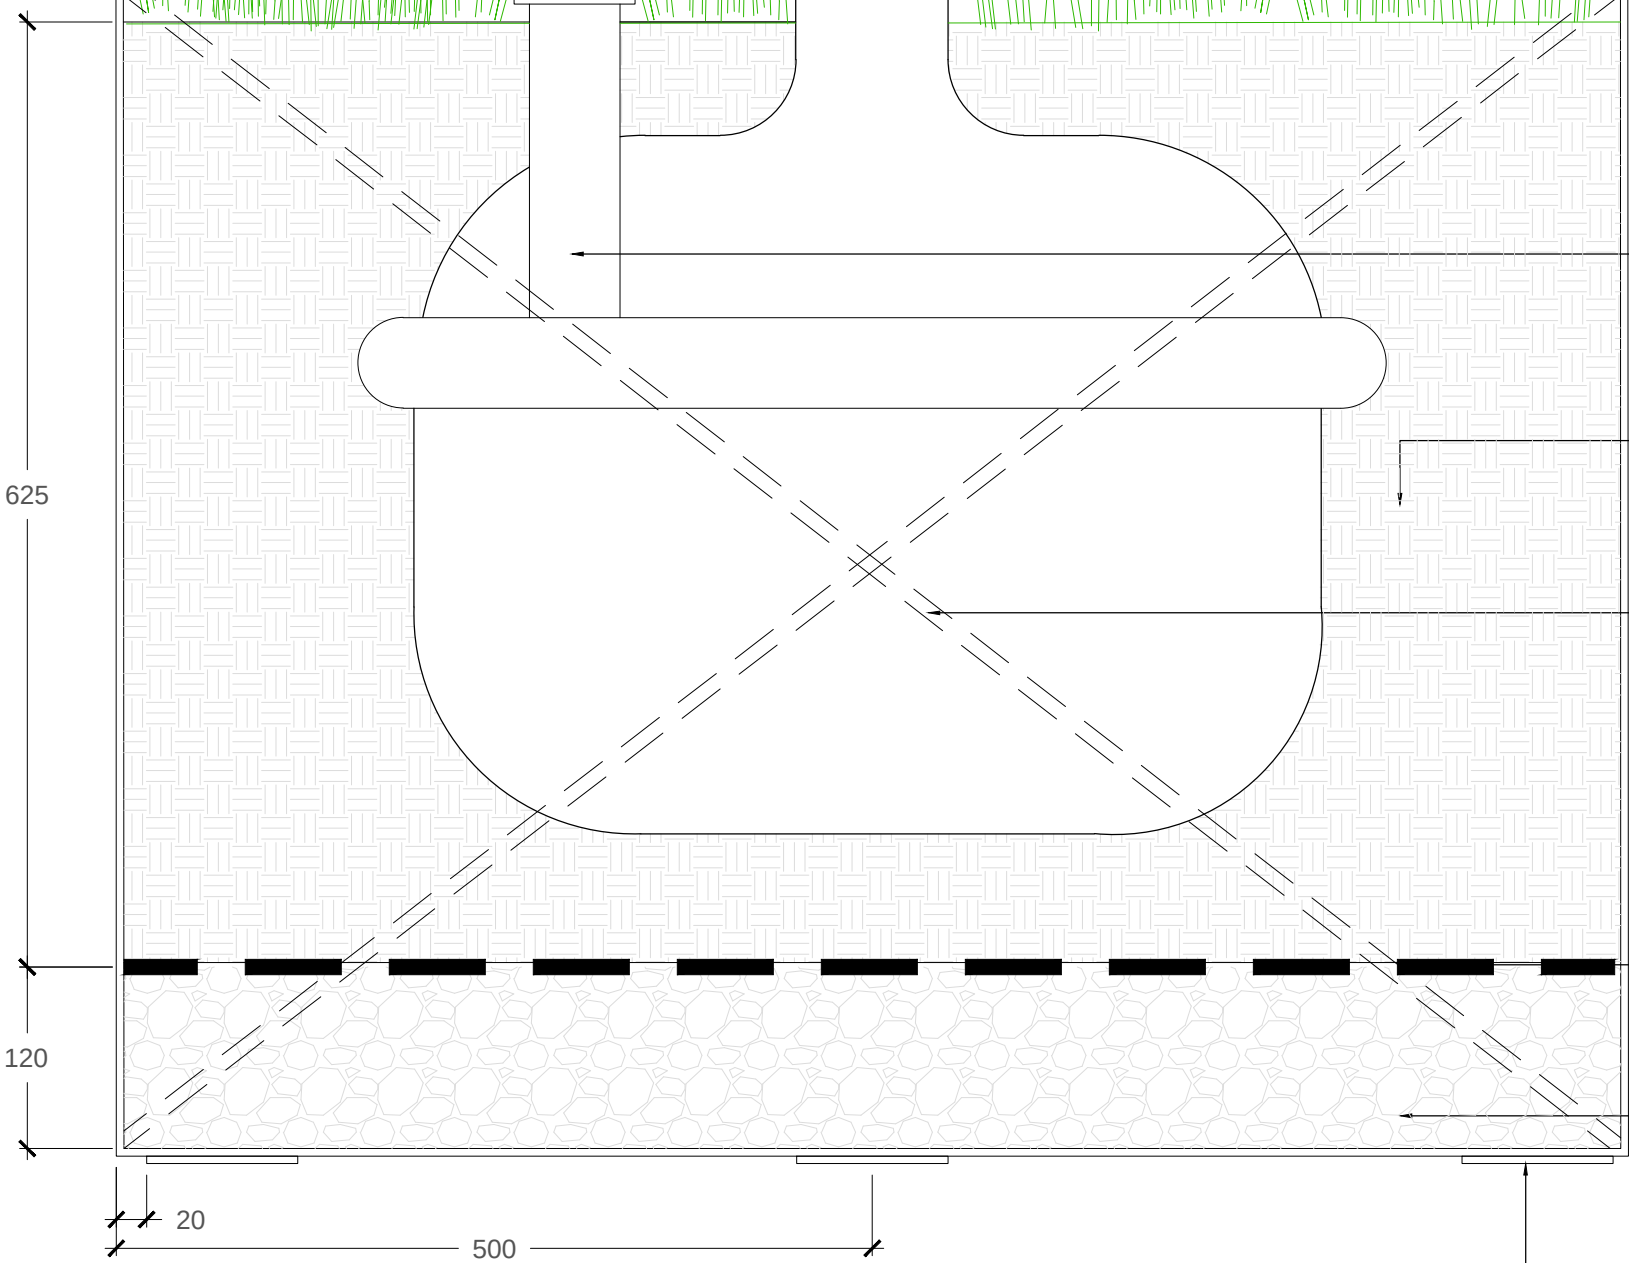

DRAINAGE HOLES DRILLED TO BASE

GRP PLANTER TO SIZE. GRP TO BE
FINISHED IN RAL7061

5MM RUBBER SPACING PAD

1

TYPICAL TREE IN PLANTER

1 : 5

revision / date / description / drawn

Gloucester House,
399 Silbury Boulevard,
Milton Keynes,
Buckinghamshire
MK9 2AH
T: 01908 303701
W: www.enplan.net



client

ARRI

project

ARRI - PHASE 2

-

scale

1:5 @ A1

date

MAY 2021

title

TYPICAL DETAILS
TREE PLANTER

drawn

DC

checked

LB

drawing number

06-992-603

revision

-

issue

For Information

DO NOT SCALE FROM THIS DWG | DRAWING SUBJECT TO COPYRIGHT®