




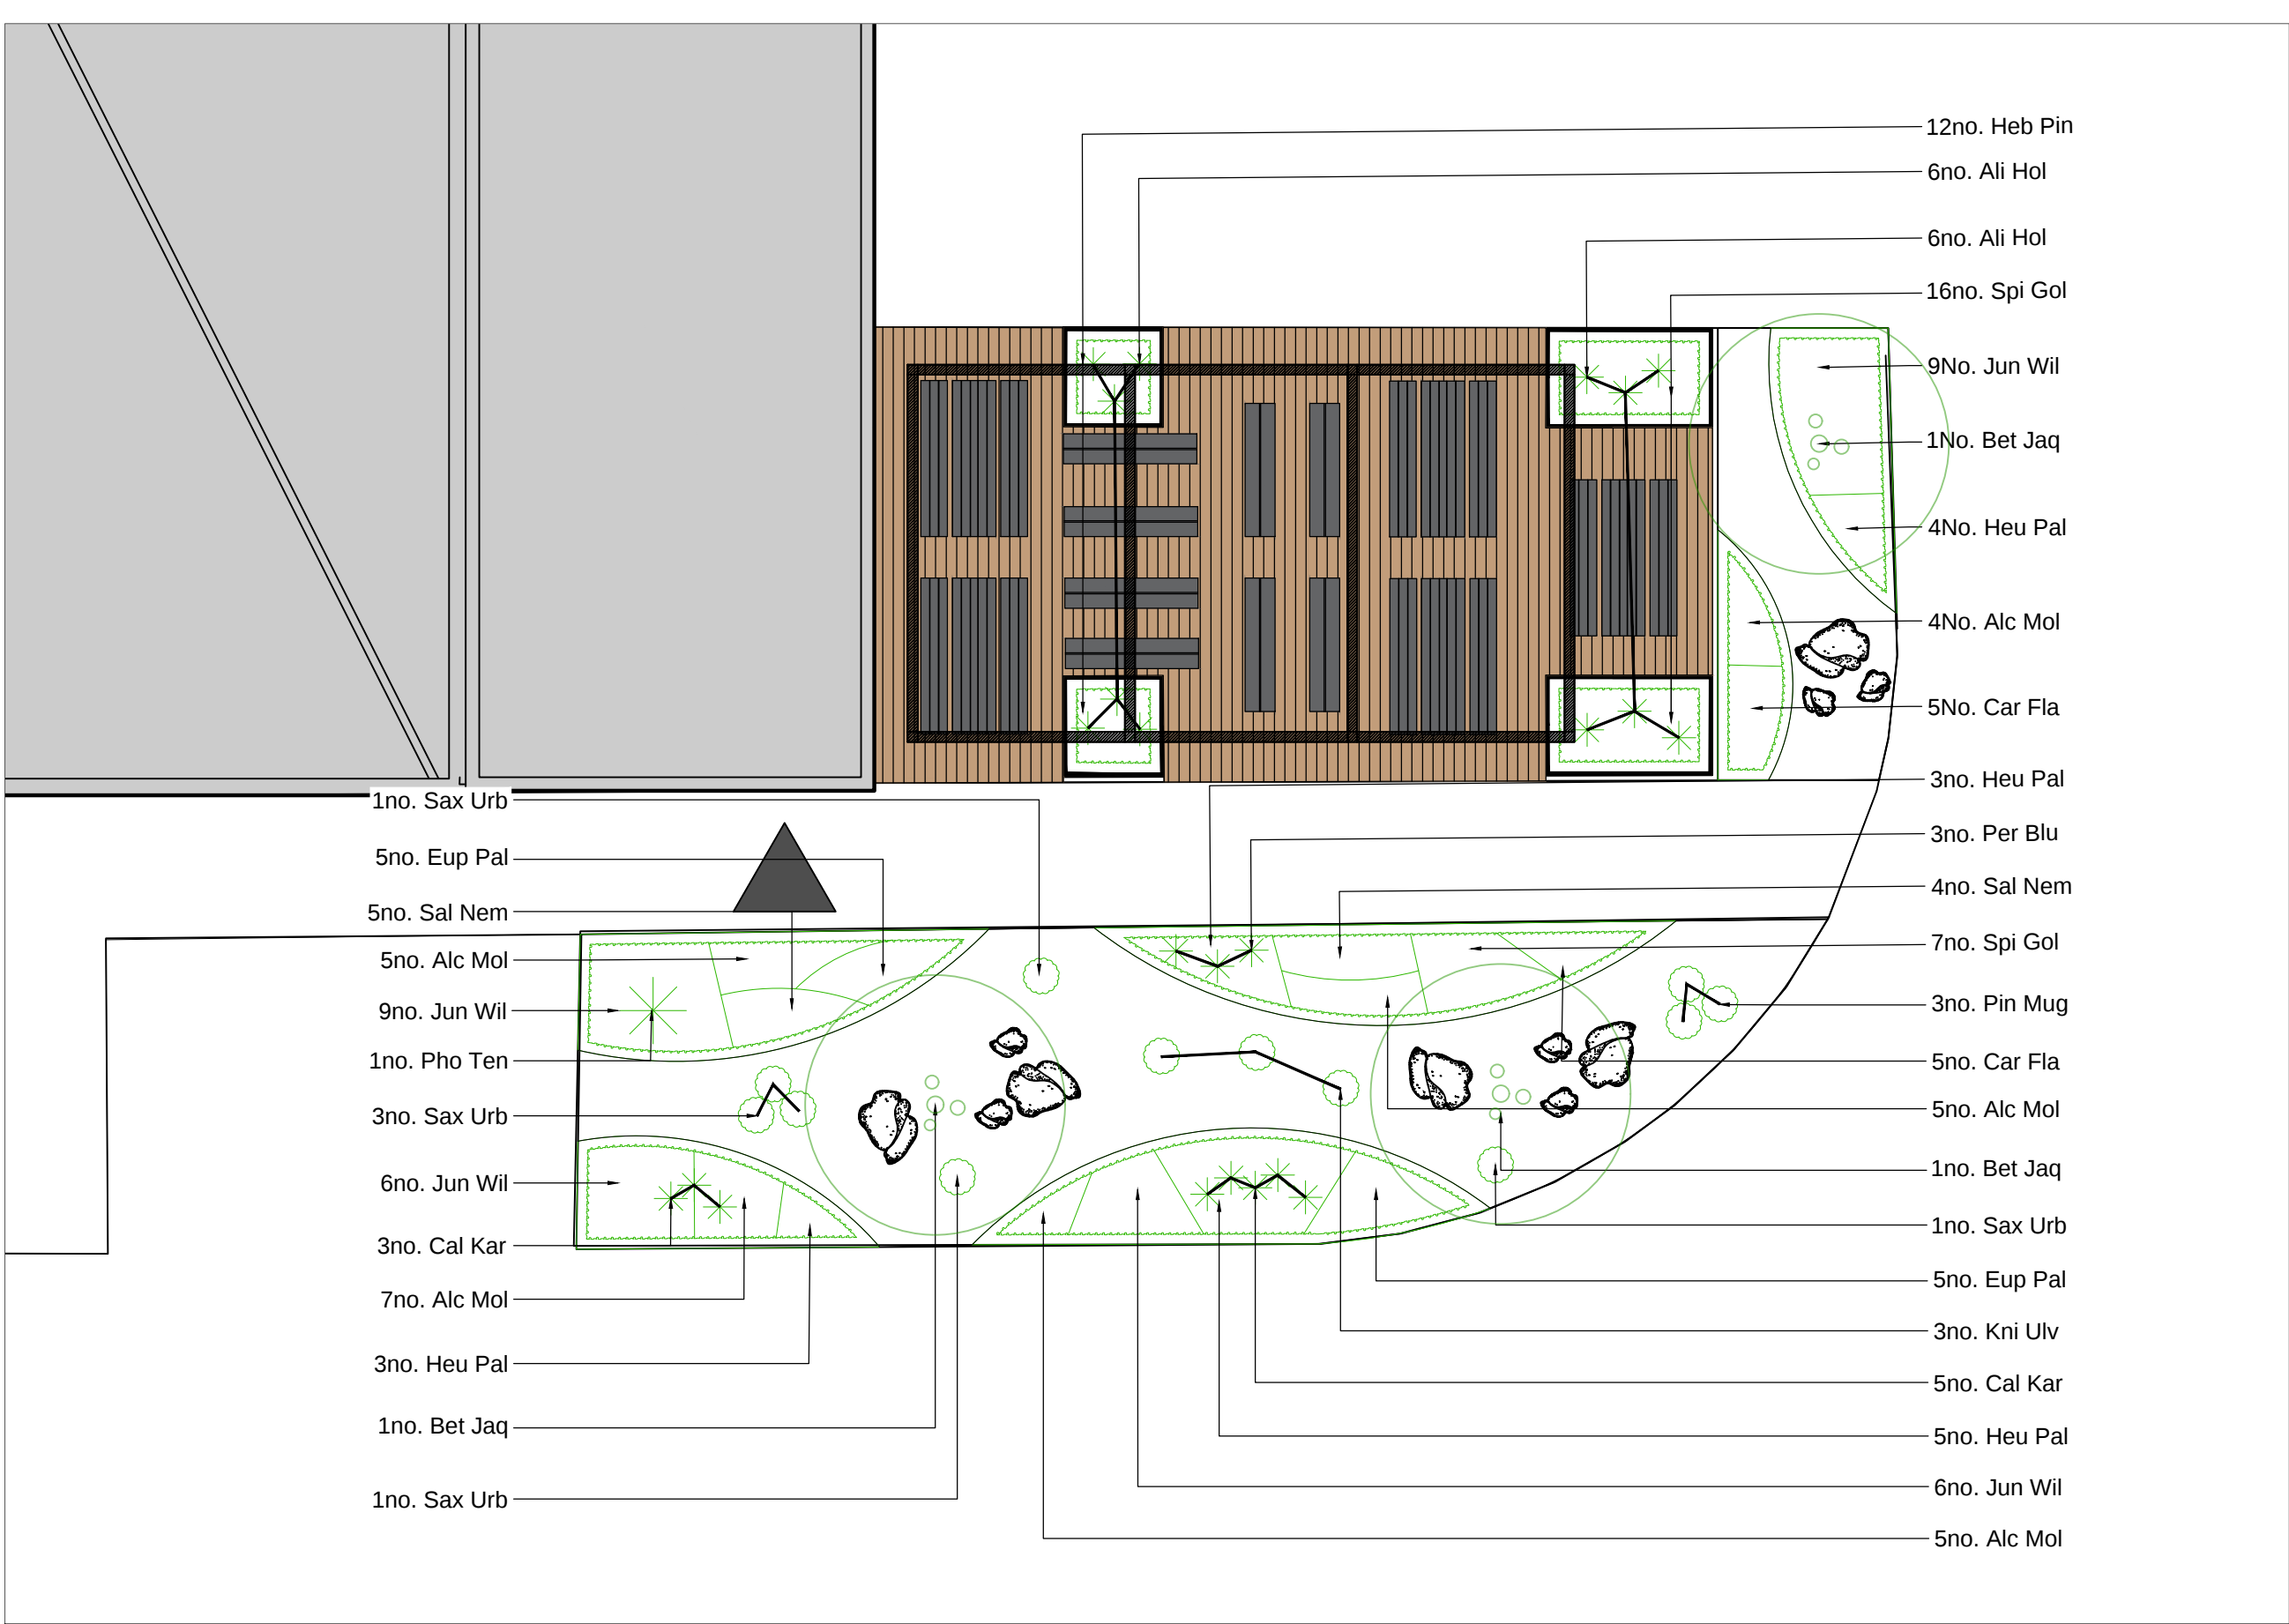

1 Main Breakout Space
1 : 100

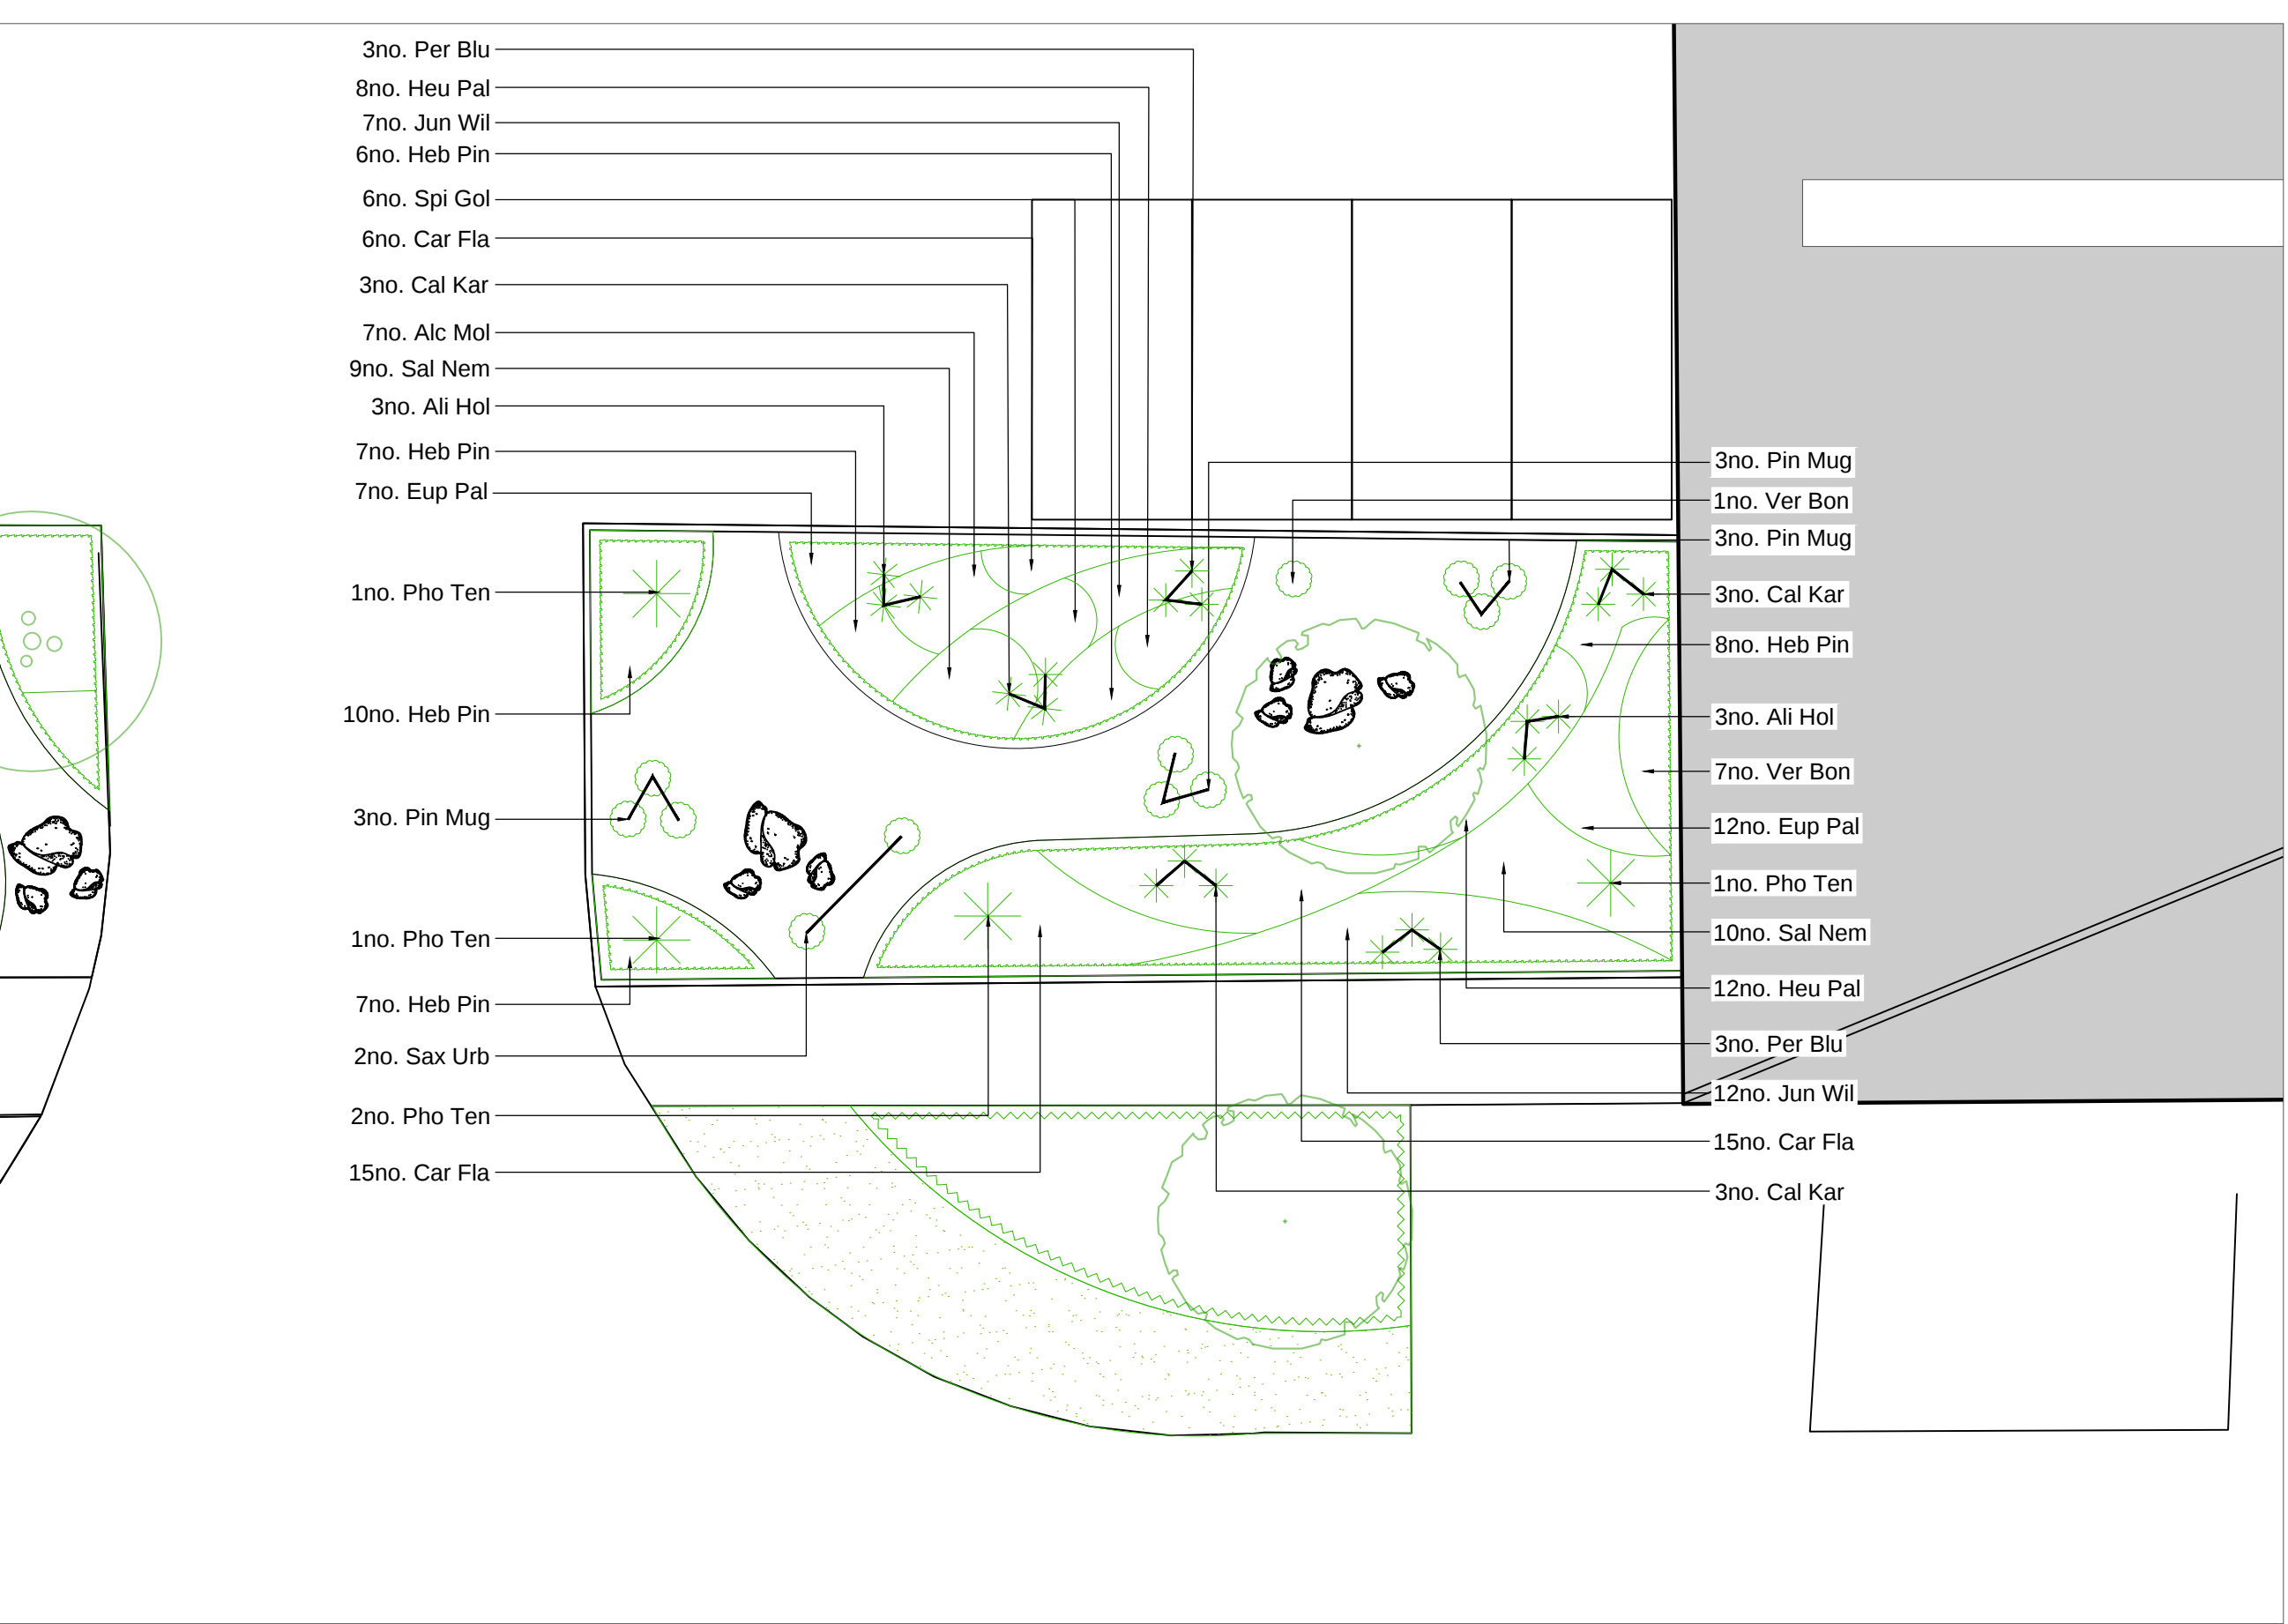

2 Southern Garden Space
1 : 100

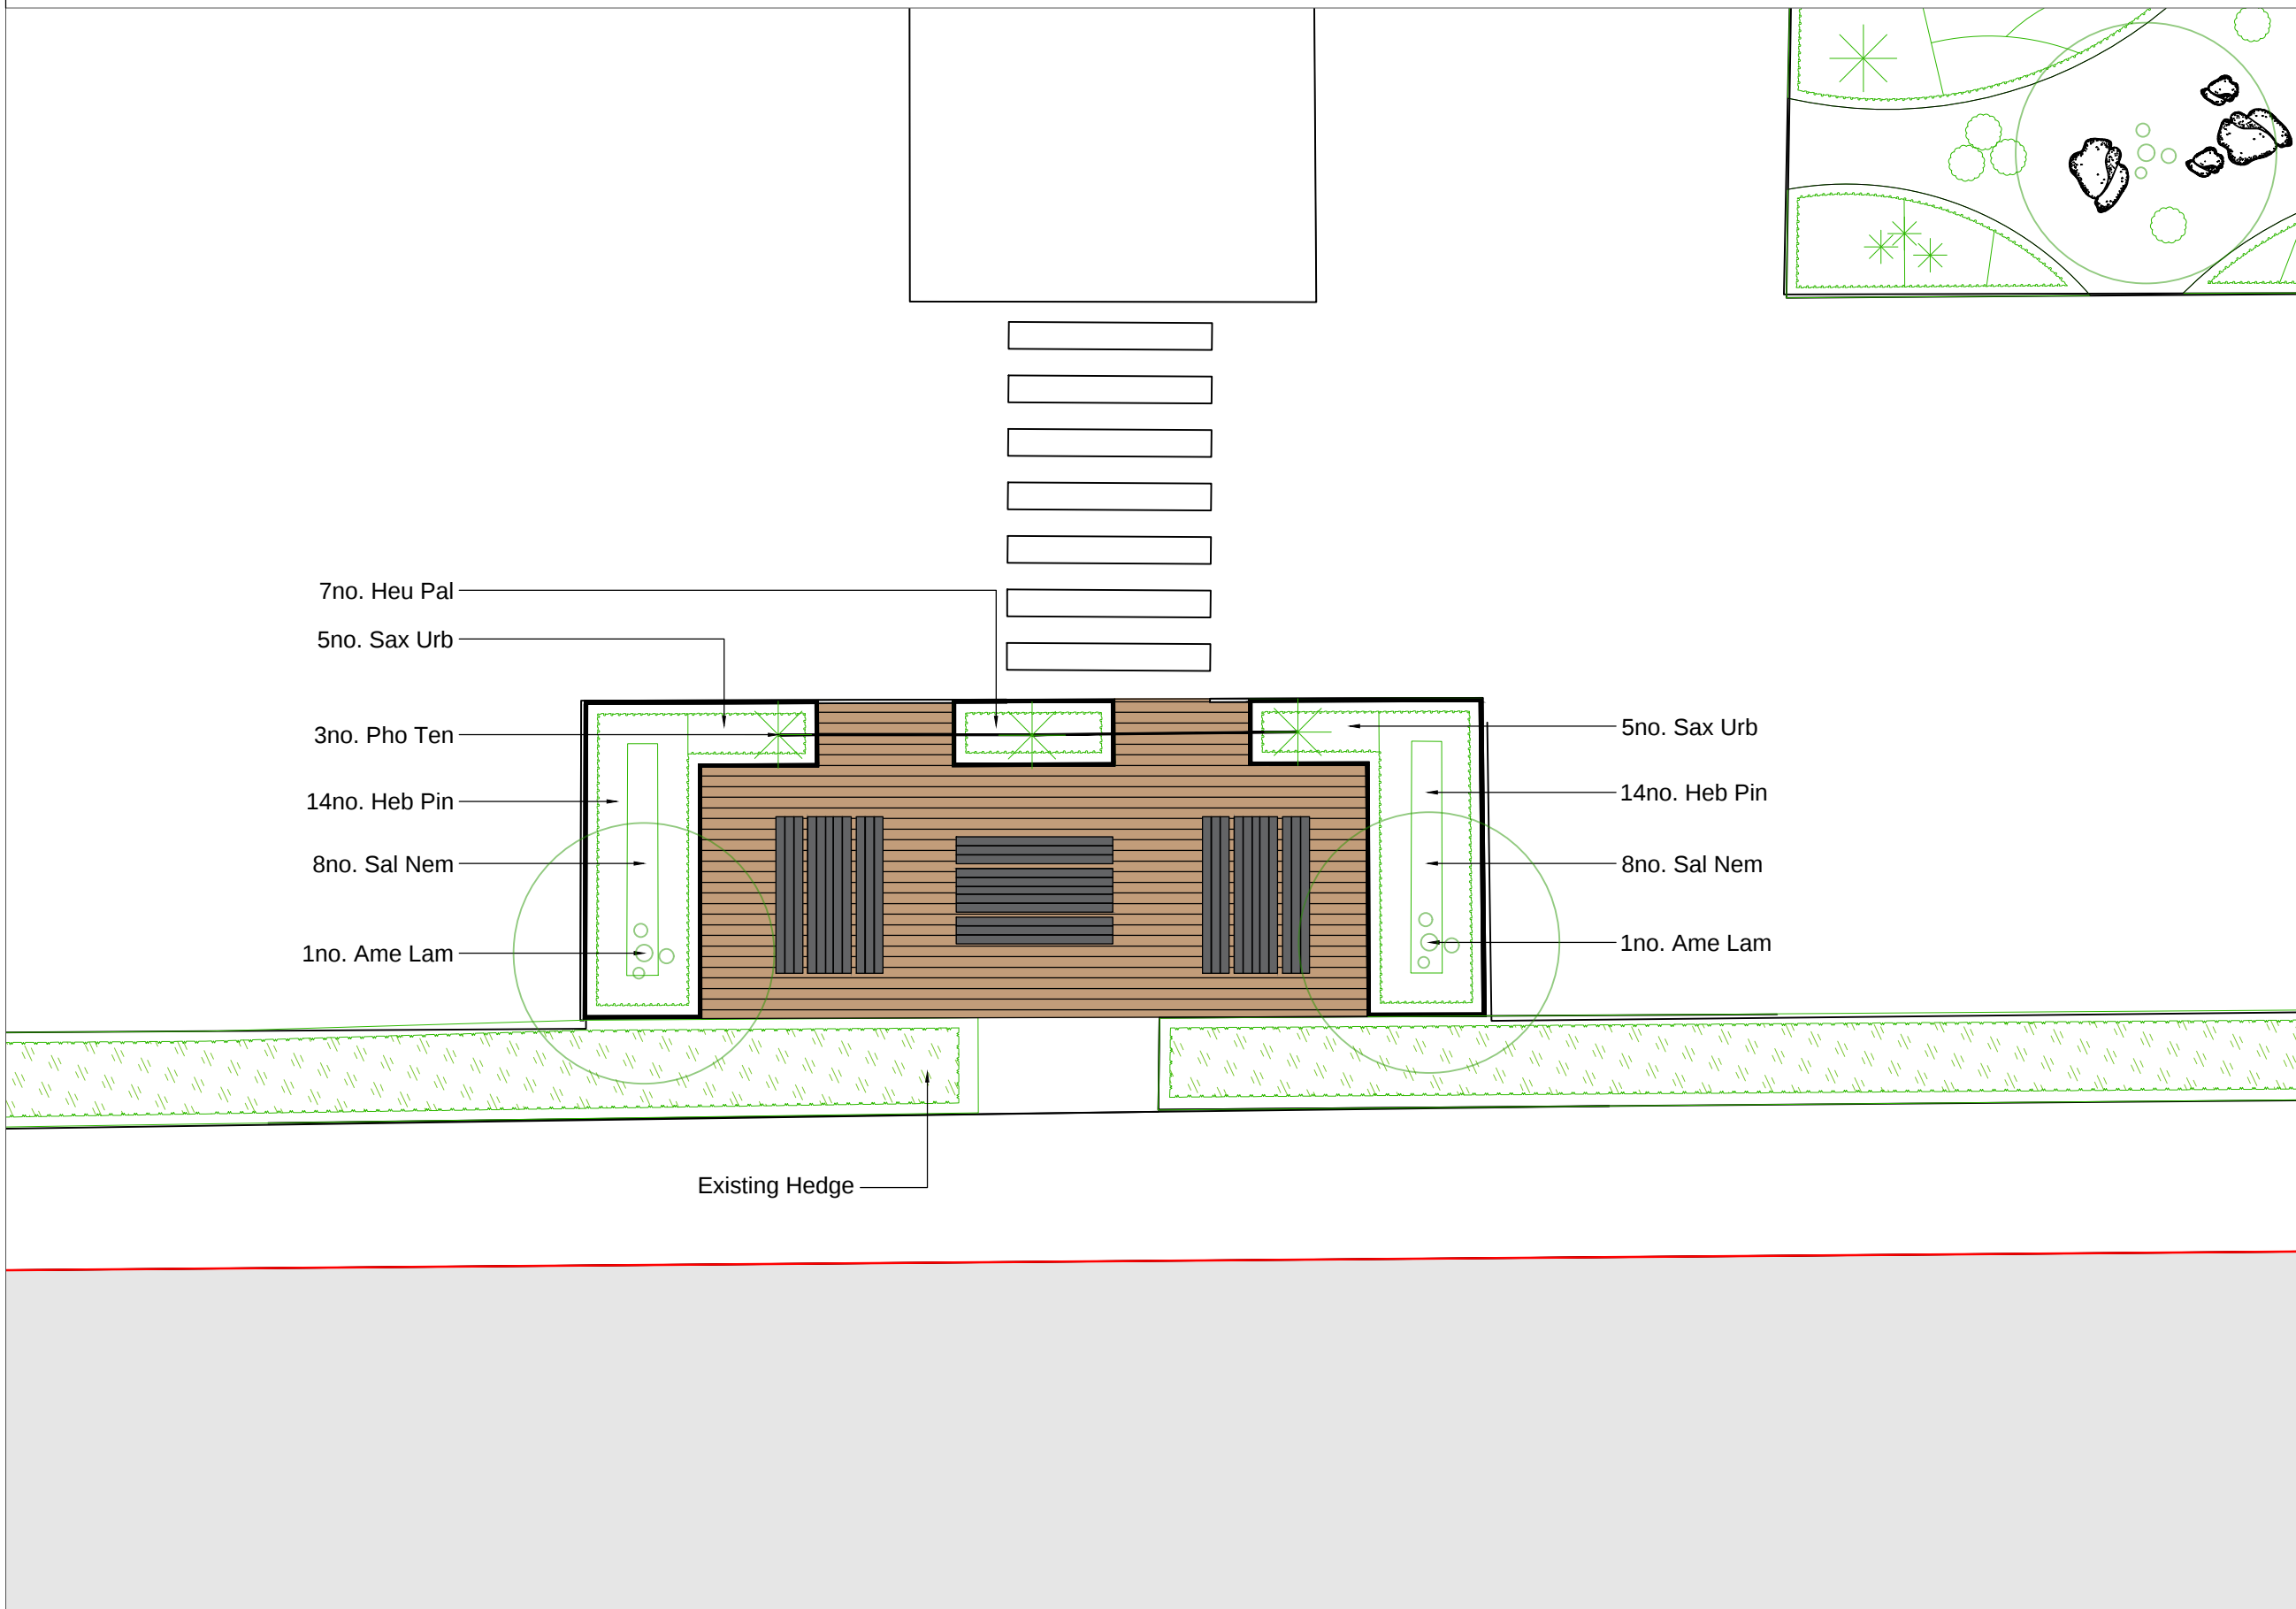

3 Northern Canalside Breakout Space
1 : 100



4 Southern Canalside Breakout Space
1 : 100

Note:
The material contained in this document has been reproduced from an Ordnance Survey map with permission of the Controller of Her Majesty's Stationery Office. Crown Copyright Licence number AL10035542

N

PROPOSED BUILDING LINE

PROPOSED MULTI-STEM TREE
See Drawing No. 06-992-702 for plant schedule

EXISTING TREE

EXISTING HEDGE PLANTING


EXISTING PLANTING BED

SHRUB PLANTING BED
See Drawing No. 06-992-702 for plant schedule

SPECIMEN PLANTING IN BEDS
See Drawing No. 06-992-702 for plant schedule

SPECIMEN PLANTING IN GRAVEL
See Drawing No. 06-992-702 for plant schedule

TURF/ LAWN AREA
Supplier: Rowlawn
Specification: Medallion

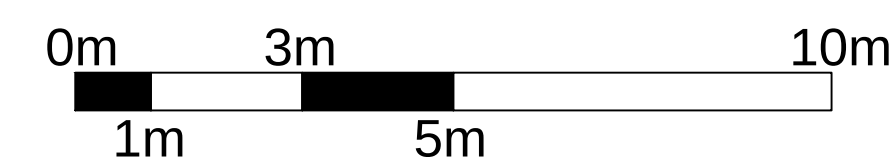

Rev C, 17.06.2021 Additional roof overhang added, LB
Rev B, 11.06.2021 Amended southern garden space, LB
Rev A, 08.06.2021 Amended southern garden space, LB
revision / date / description / drawn

Gloucester House,
399 Silbury Boulevard,
Milton Keynes,
Buckinghamshire
MK9 2AH
T 01908 303701
W www.enplan.net

enplan

client
ARRI

project
ARRI - PHASE 2

scale
1:100 @ A1

date
MAY 2021

title
SOFT LANDSCAPE
PLAN

drawn
LB

checked
DC

drawing number
06-992-701

revision
C

issue
For Information

DO NOT SCALE FROM THIS DWG | DRAWING SUBJECT TO COPYRIGHTS