



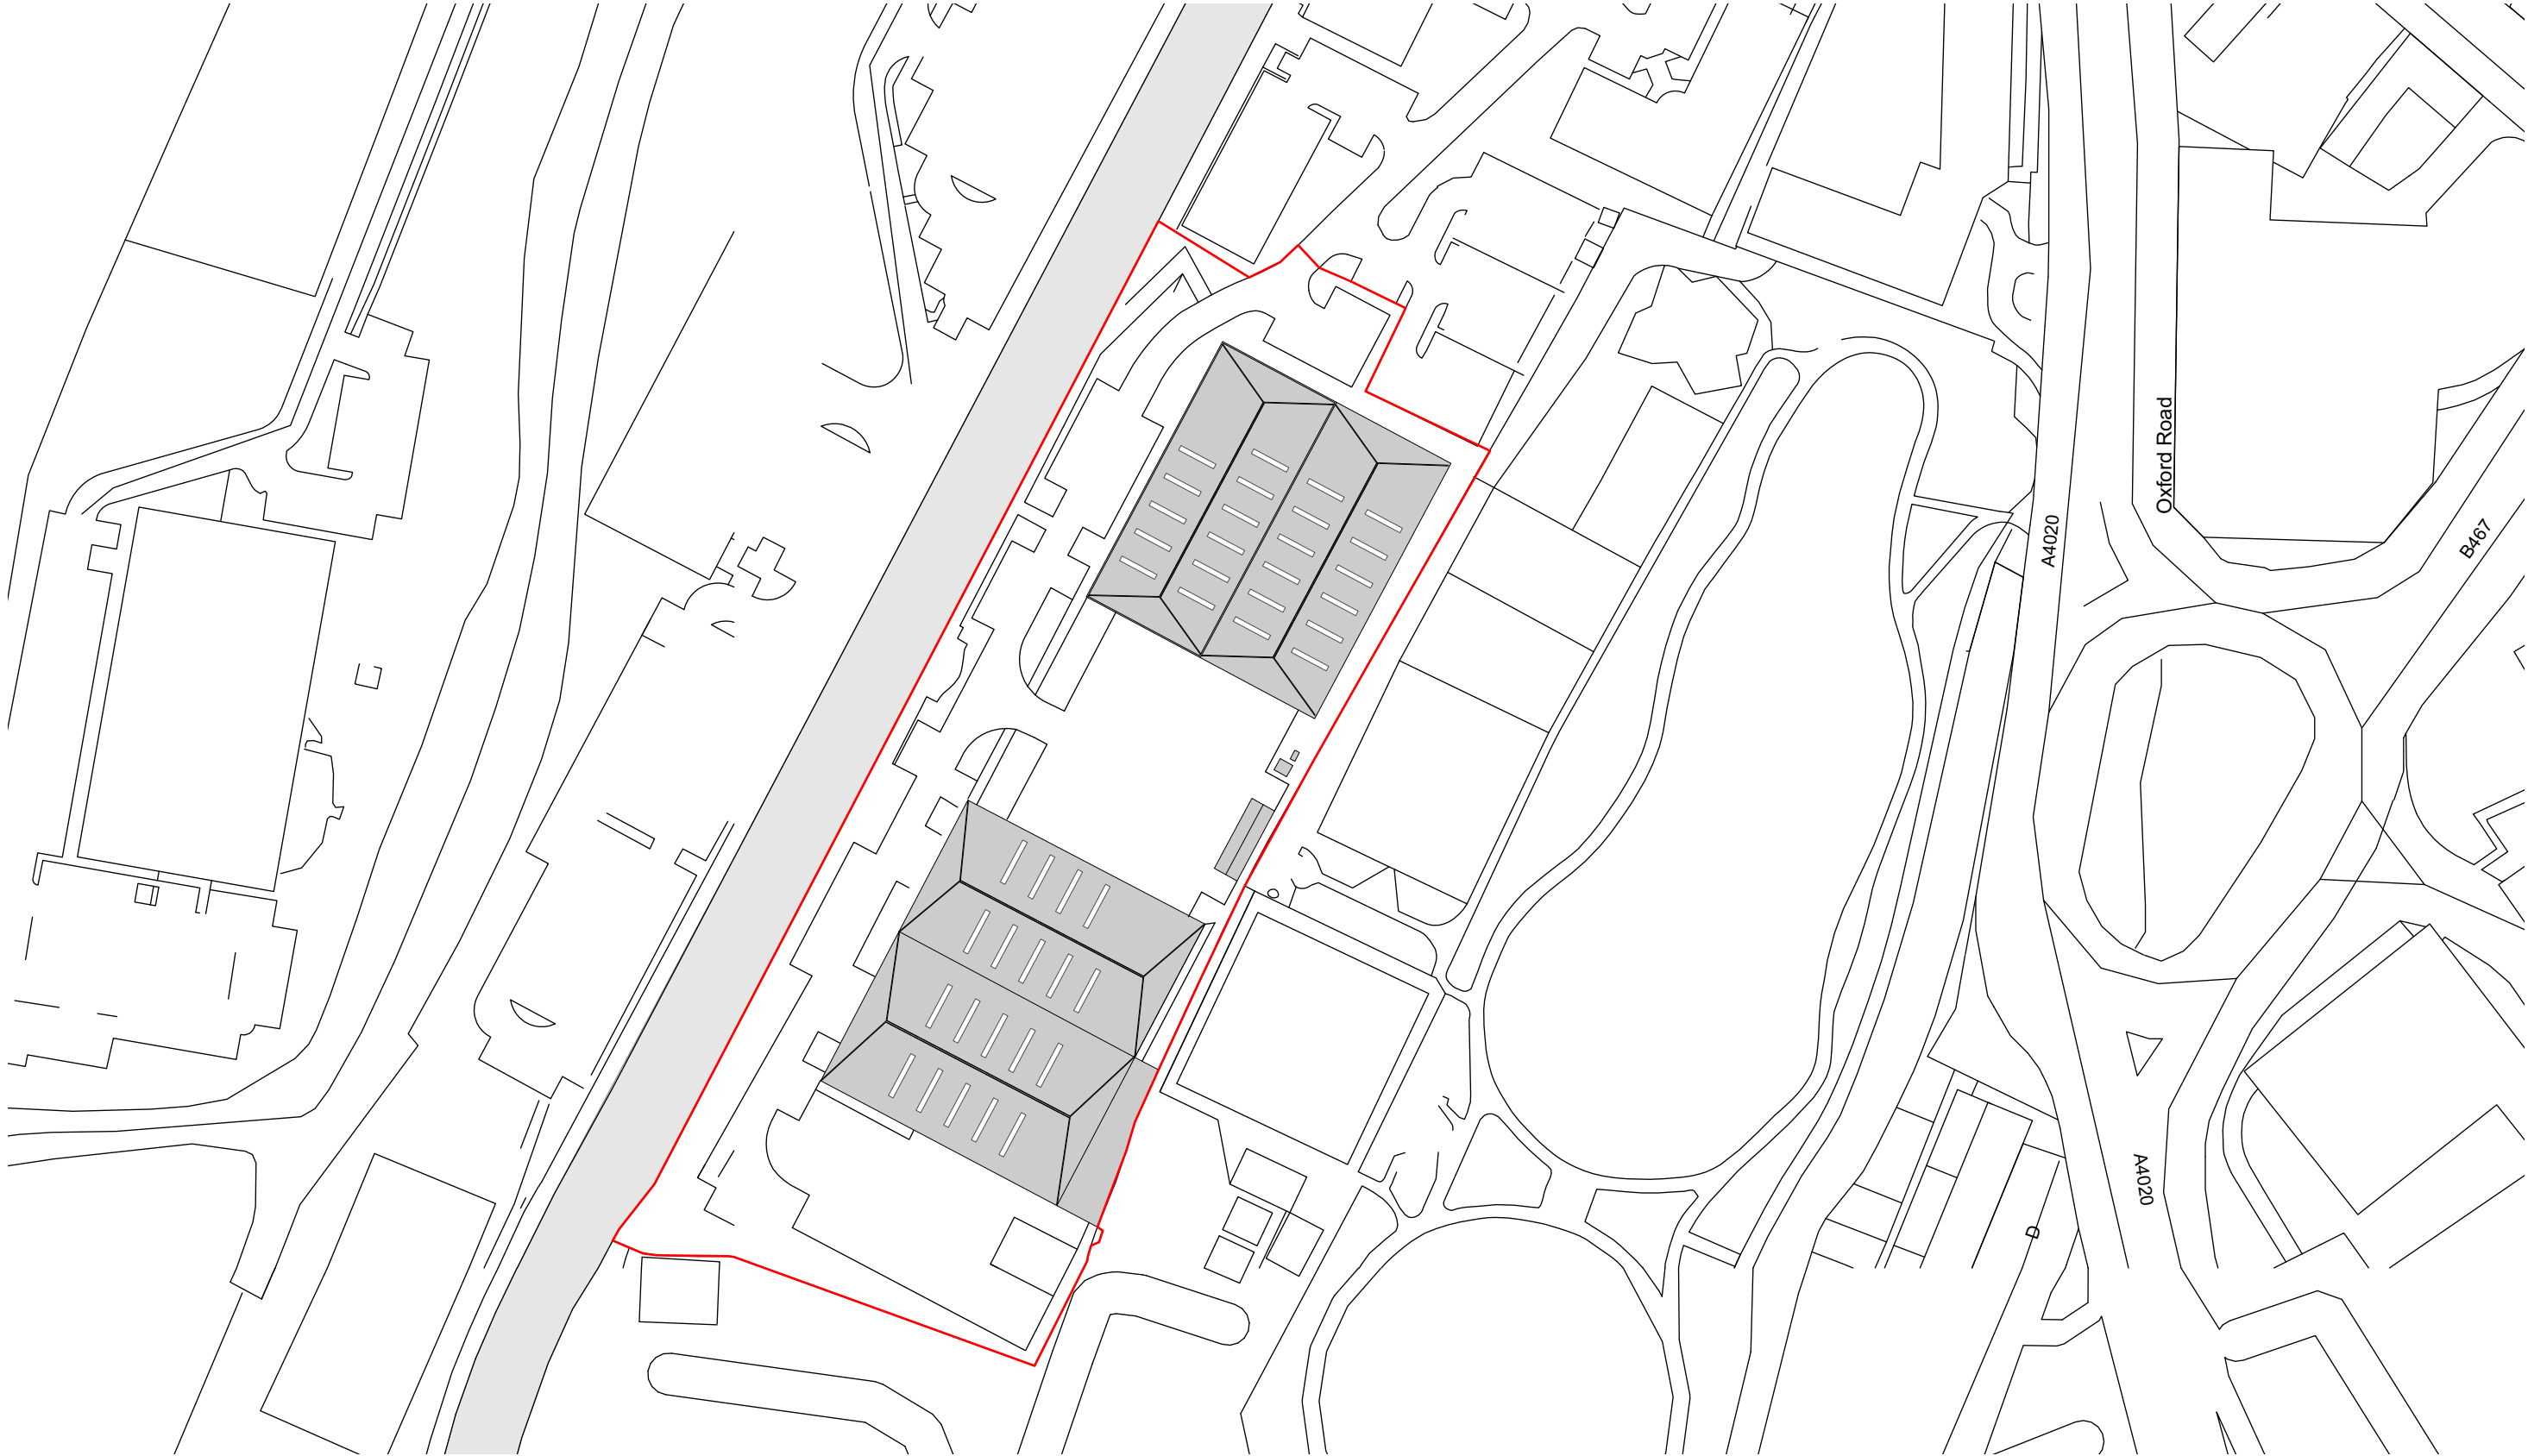

3 Location Plan
Scale: 1:1250

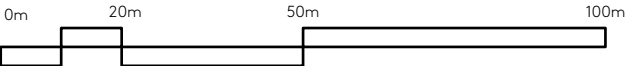

Ackroyd
Lowrie

23 Vyner Street
London E2 9DG
0203 770 9780
www.ackroydlowrie.com

CONSTRUCTION NOTE:

DO NOT SCALE FROM THIS DRAWING.

DO NOT USE ANY AREAS INDICATED FOR
EITHER VALUATION, PURCHASE SALE OR ANY
OTHER FORM OF LEGALLY BINDING
CONTRACT.

DO NOT REPRODUCE ANY PART OF THIS
DRAWING WITHOUT PRIOR WRITTEN
CONSENT. THIS DRAWING REMAINS THE
COPYRIGHT OF ACKROYD LOWRIE LTD.

Rev	Date	Comment

N

Project ARRI Stage			Dwg Title Location Plan	
Client ARRI Rental			Dwg No. 739.3 - 001	
Created	Drawn	Checked	Scale	Current Stage
Jan-21	LT	MA	1:1250	Stage 3 - Phase 2