



NOTES

CONTRACTORS MUST VERIFY ALL DIMENSIONS ON SITE BEFORE COMMENCING ANY WORK ON SHOP DRAWINGS

DO NOT SCALE FROM THIS DRAWING

RS ATPA COPYRIGHT

- Notes:
1. Do not scale this drawing
 2. All dimensions to be verified on site and any discrepancy reported to the client
 3. This drawing to be read in conjunction with all relevant drawings

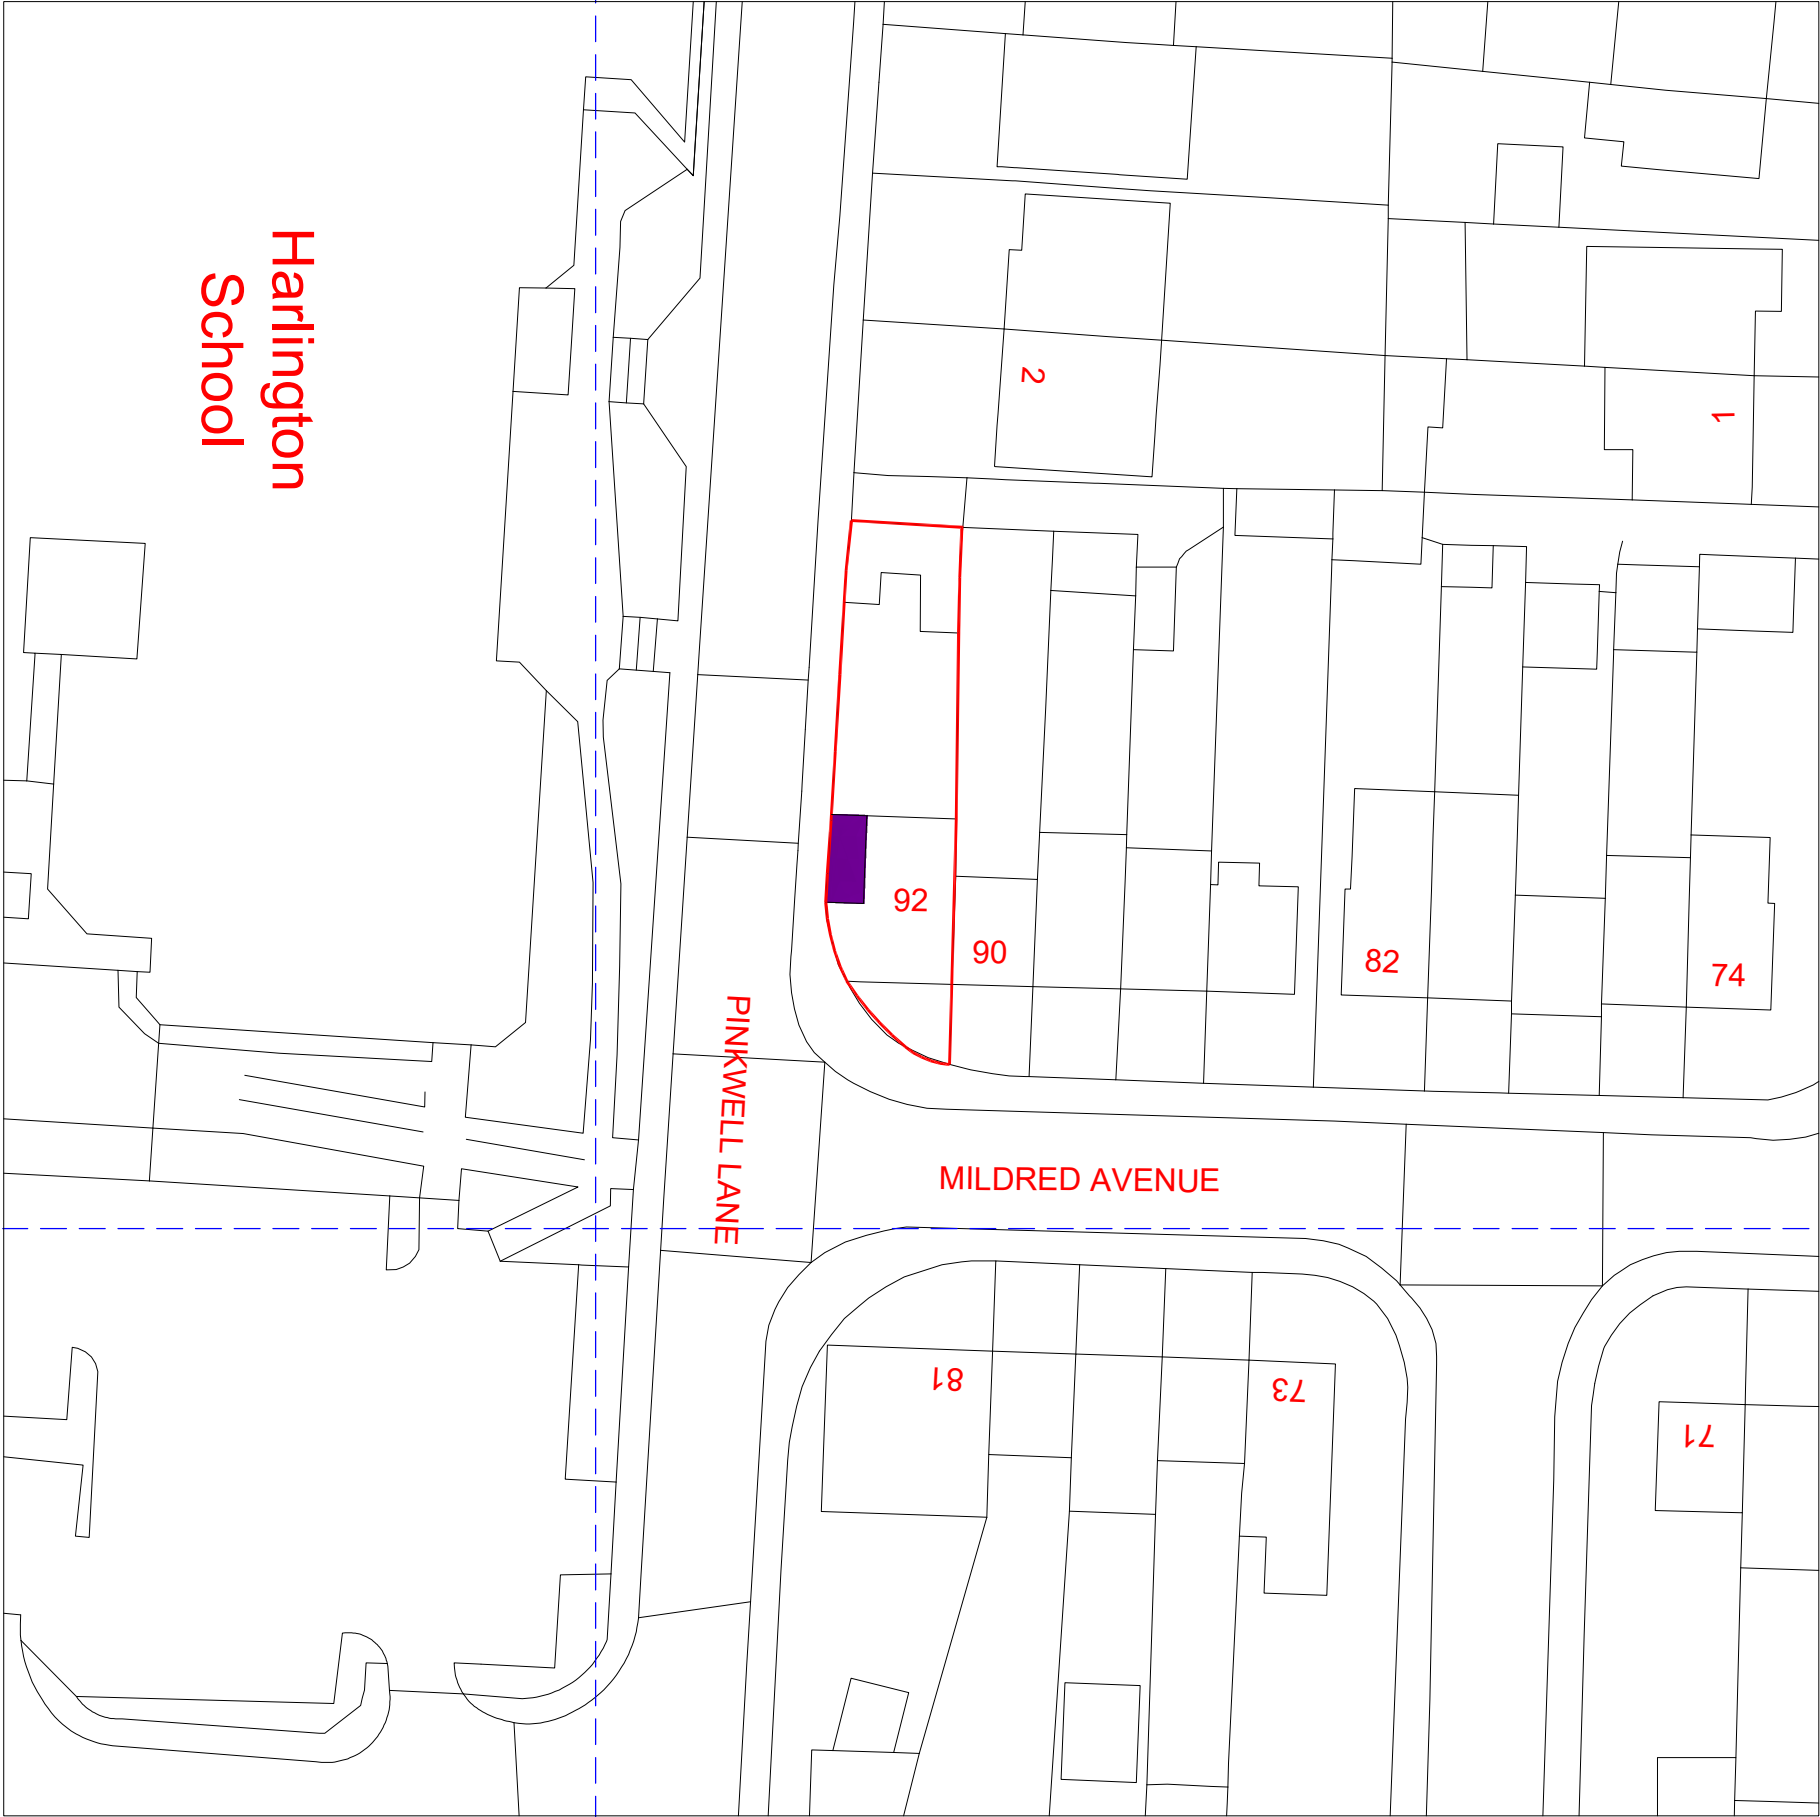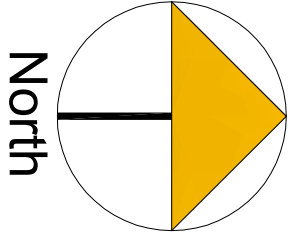

	A	Planning Issue	02.02.24	RS
REV	AMENDMENT		DATE	CHD

CLIENT	Gulanyahya Anil
PROJECT	92 Mildred Avenue Hayes - Middlesex UB3 1TR
DRAWING TITLE	Proposed Block Plan Sheet 2

SCALE	DRAWN BY	CHECKED	DATE
1:250 @ A1	RS	RS	02.02.24
1:500 @ A3			
DRAWING NUMBER	2024 - 13 - 02		REVISION
			A

DRAWING STATUS

Planning Issue

Harlington
School