


NOTES
CONTRACTORS MUST VERIFY ALL DIMENSIONS ON SITE BEFORE
COMMENCING ANY WORK OR SHOP DRAWINGS
DO NOT SCALE FROM THIS DRAWING
RE ATRA COPYRIGHT


Notes:
1. Do not scale this drawing
2. All dimensions to be verified on site
and any discrepancy reported to the
client

3. This drawing to be read in conjunction
with all relevant drawings

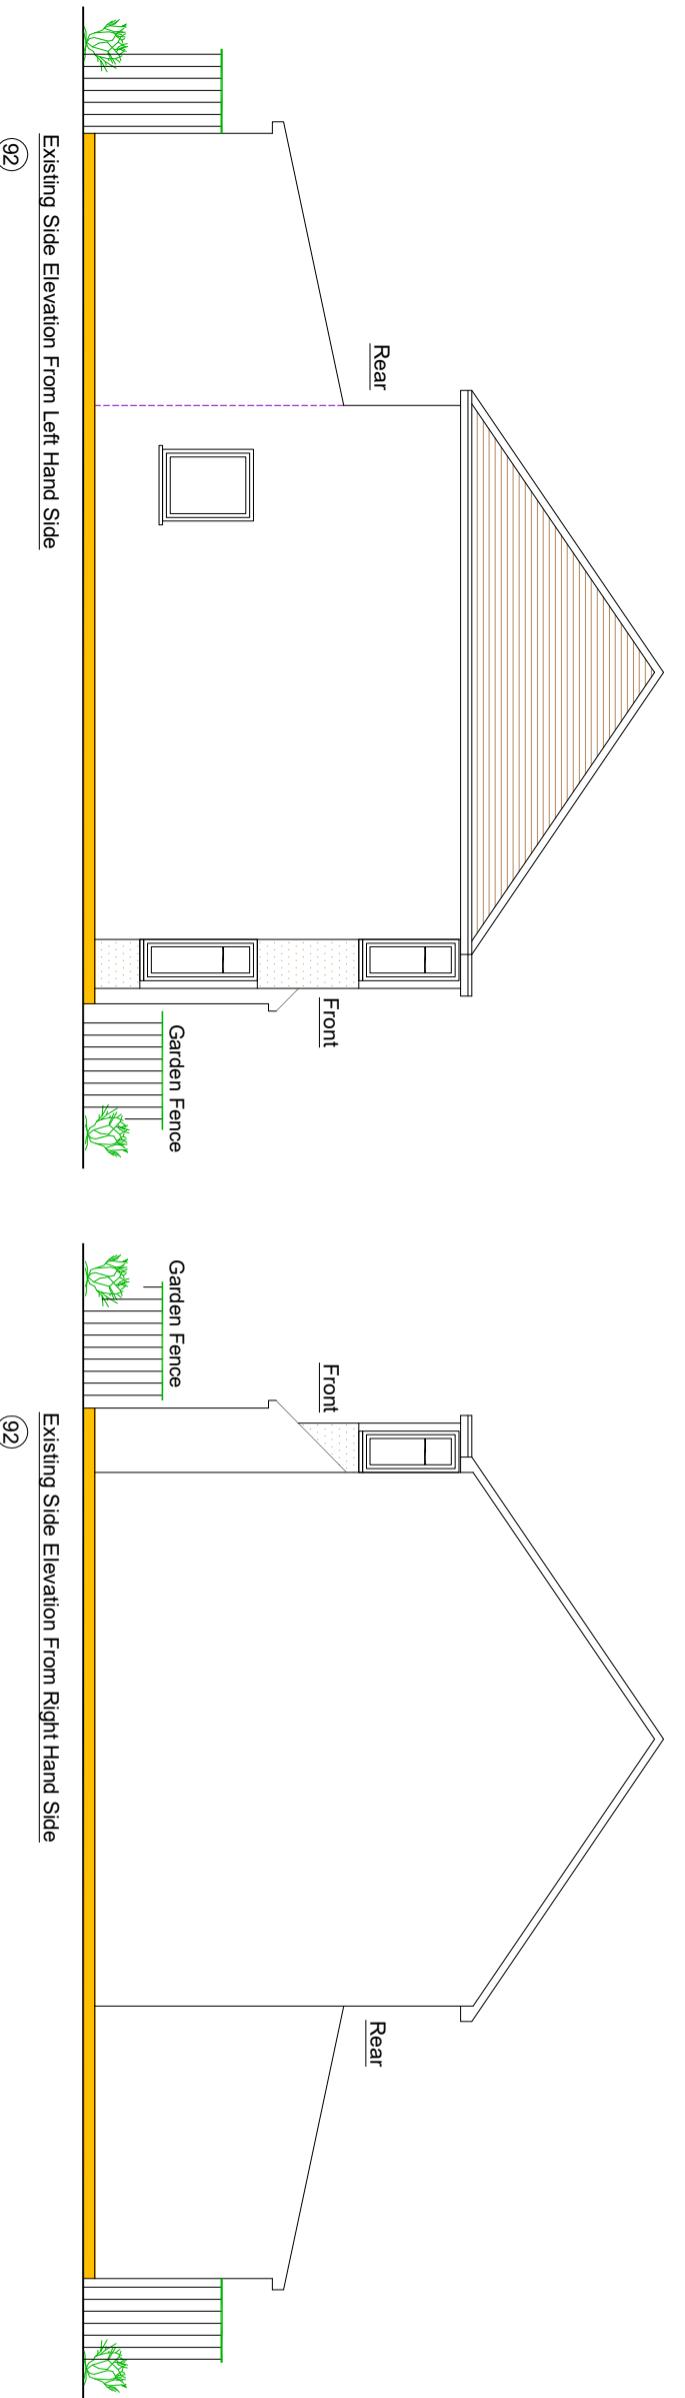

(92)

(92)

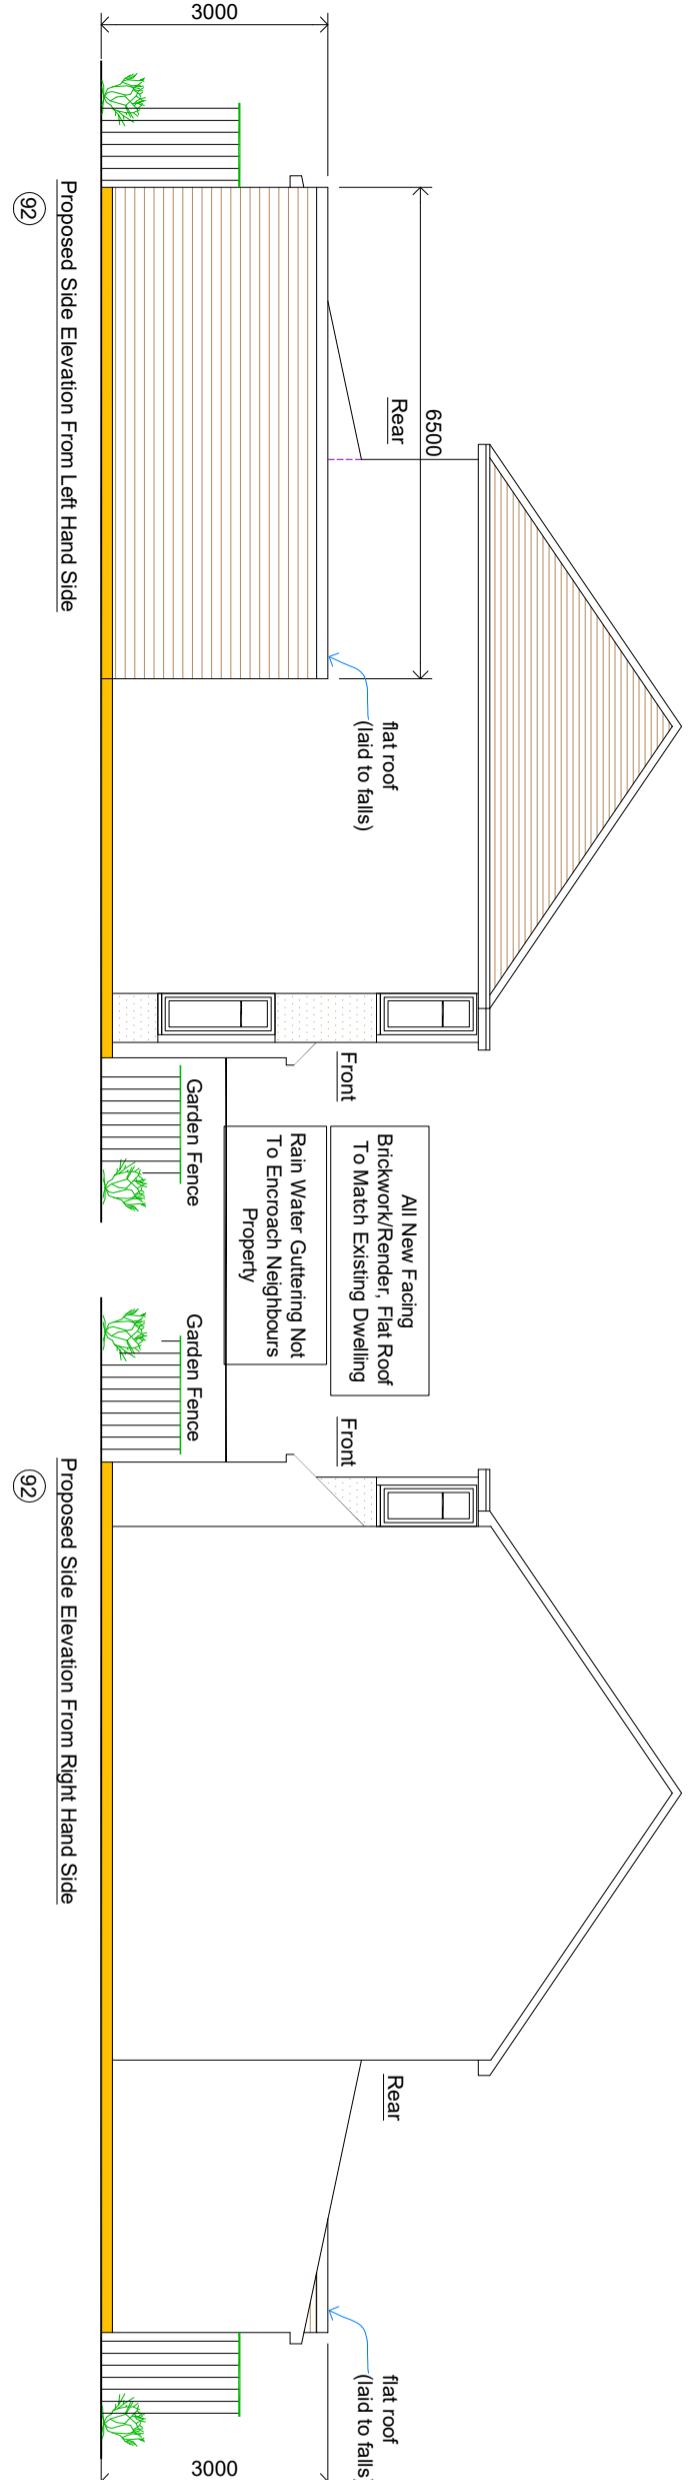

(92)

(92)

Proposed Single Storey Side Extension:

PROJECT	CLIENT	DRAWN BY	CHECKED	DATE
Planning Issue	Gulamhyya Amri	RS	RS	02.02.24
REV	AMENDMENT	DATE	CRK	
A				

0
1m
2m
3m
Scale Bar

DRAWING STATUS
Planning Issue

SCALE 1:50 @ A1
DRAWING NUMBER 2024-13-04
DRAWN BY RS
CHECKED RS
DATE 02.02.24
REVISION A

DRAWING TITLE
Proposed Single Storey Side Extension
Existing & Proposed Elevations
Sheet 4