


C.Line
Party Wall

C.Line
Party Wall


NOTES
CONTRACTORS MUST VERIFY ALL DIMENSIONS ON SITE BEFORE
COMMENCING ANY WORK OR SHOP DRAWINGS
DO NOT SCALE FROM THIS DRAWING
RE ATRA COPYRIGHT

Notes:

1. Do not scale this drawing
2. All dimensions to be verified on site and any discrepancy reported to the client
3. This drawing to be read in conjunction with all relevant drawings

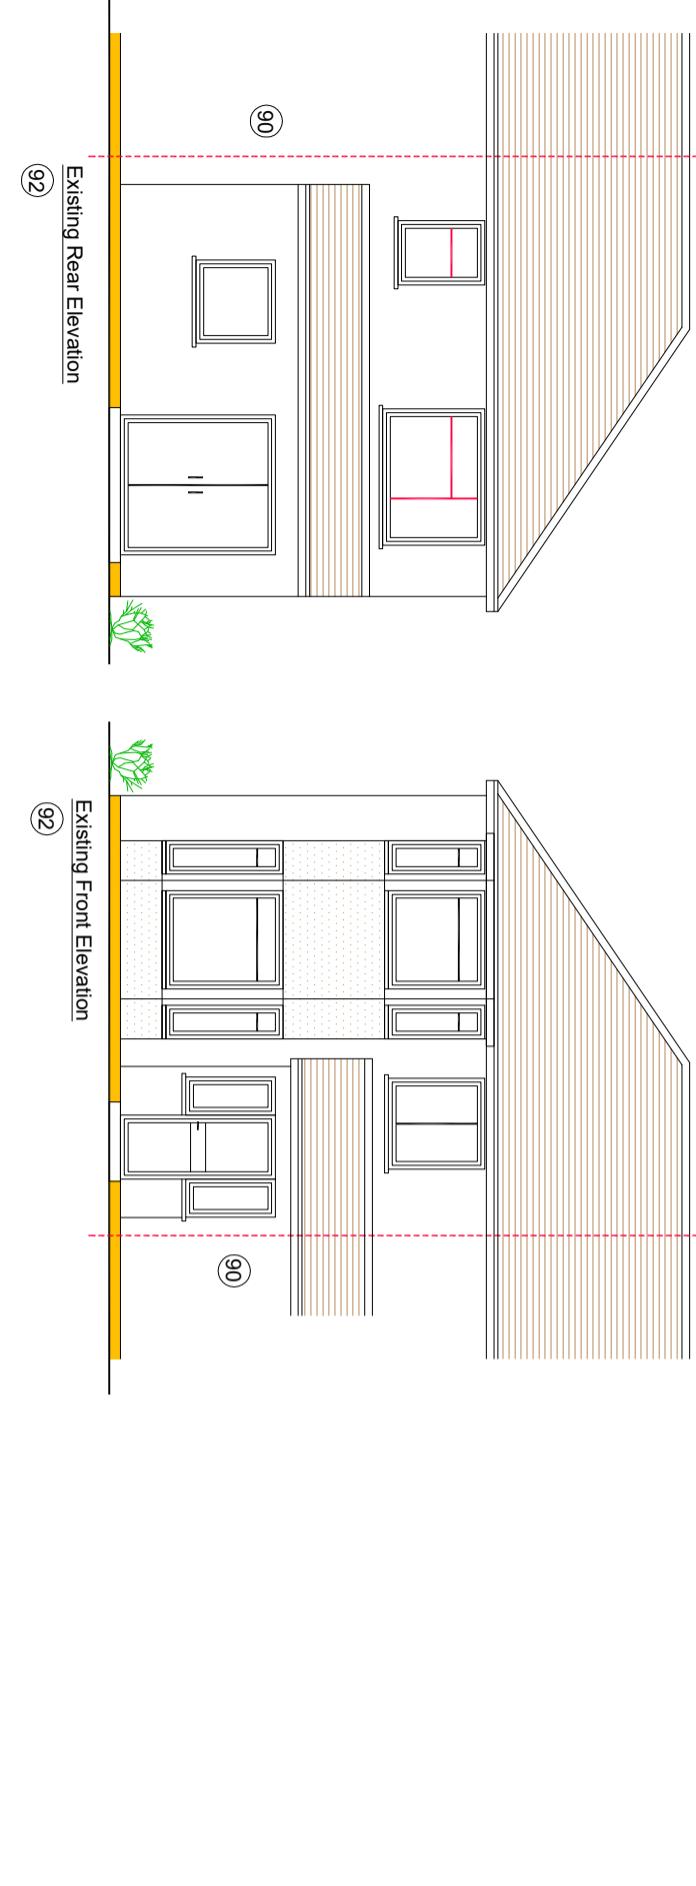

C.Line
Party Wall

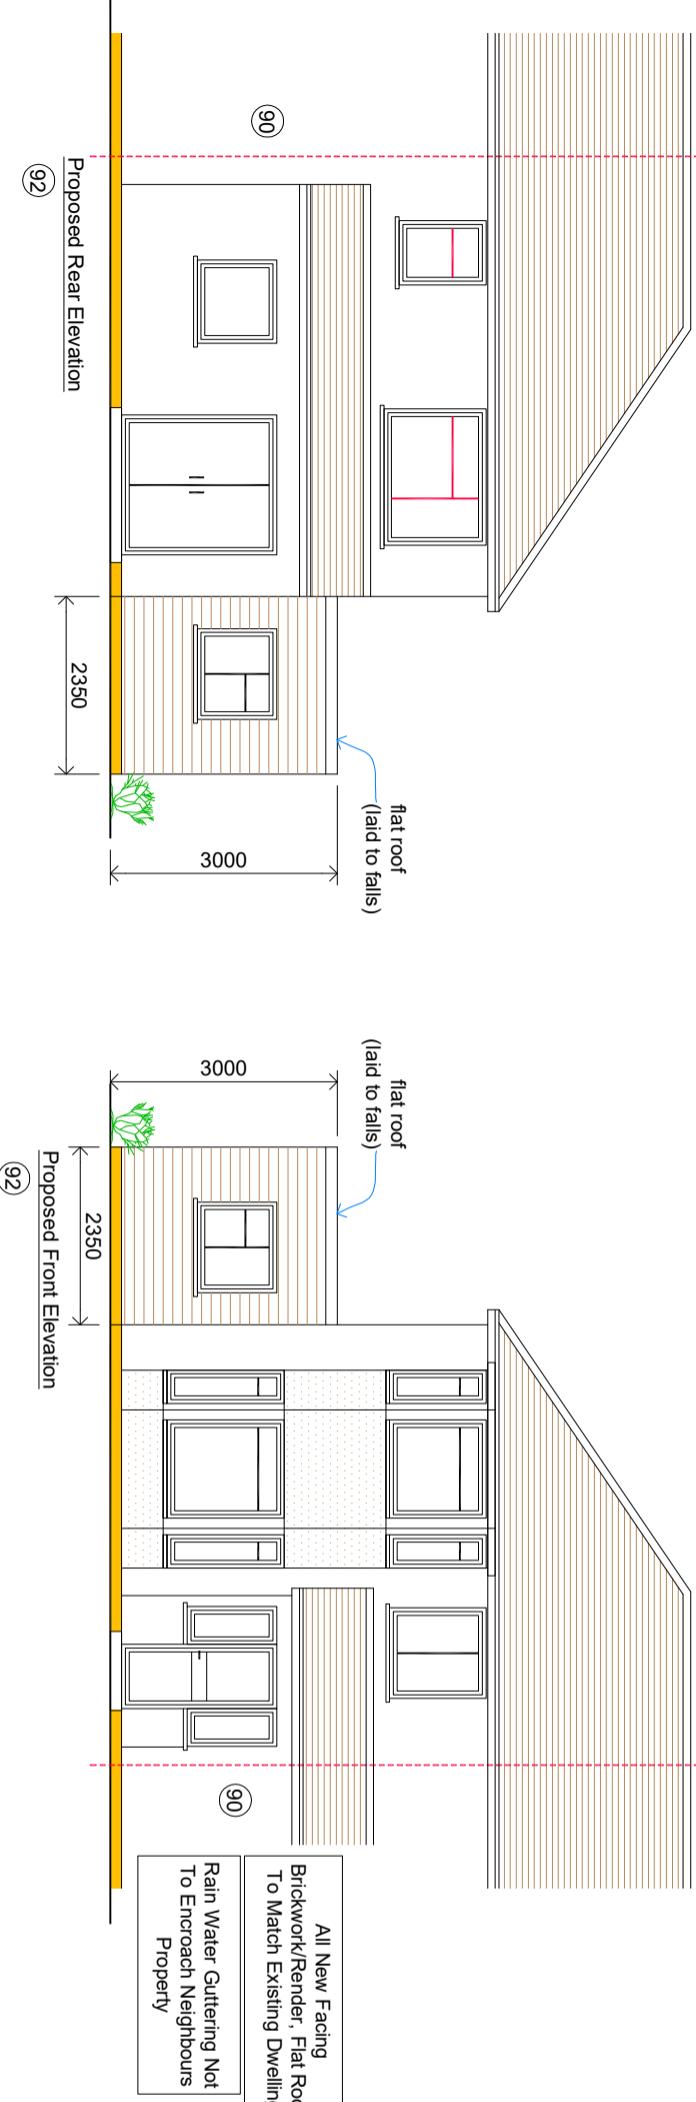

PROJECT	CLIENT	REVISION
1:50 @ A1 1:100 @ A3	Planning Issue	02.02.24 RS
RS	Gulamyahya Amri	RS

Proposed Single Storey
Side Extension:

0	1m	2m	3m
Scale Bar			

all rainwater guttering, down pipes locations to be confirmed by architect & not to encroach neighbors property
client/builder to liaise with local water board for any new works on or within the public sewer or drain runs and obtain approval from the local authority prior to commencement of any works

client/builder to obtain all planning permission approvals from the relevant authority, commencement of building works prior to the planning & building control approvals is to client/builders own risk
roof lights: final size and position of roof lights to clients requirements

Proposed Single Storey Extension
Existing & Proposed Elevations
Sheet 5

Proposed Single Storey Extension
Existing & Proposed Elevations