


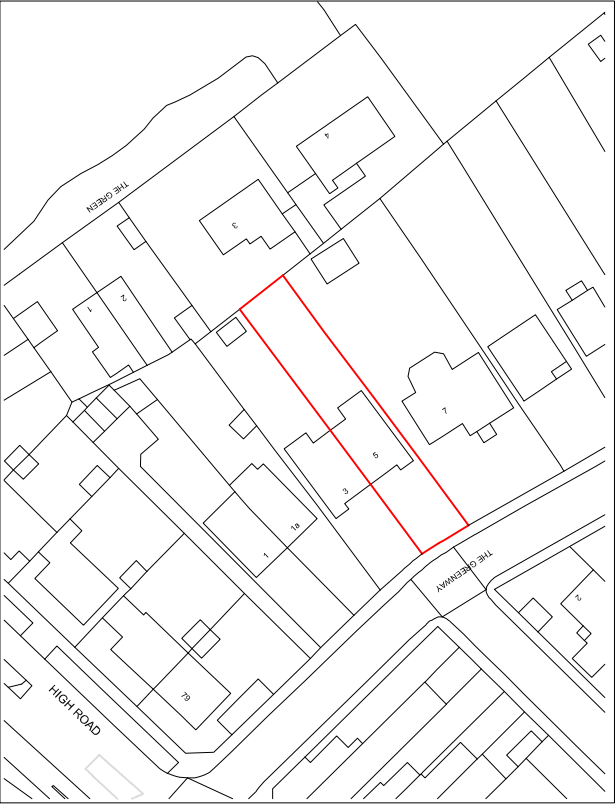


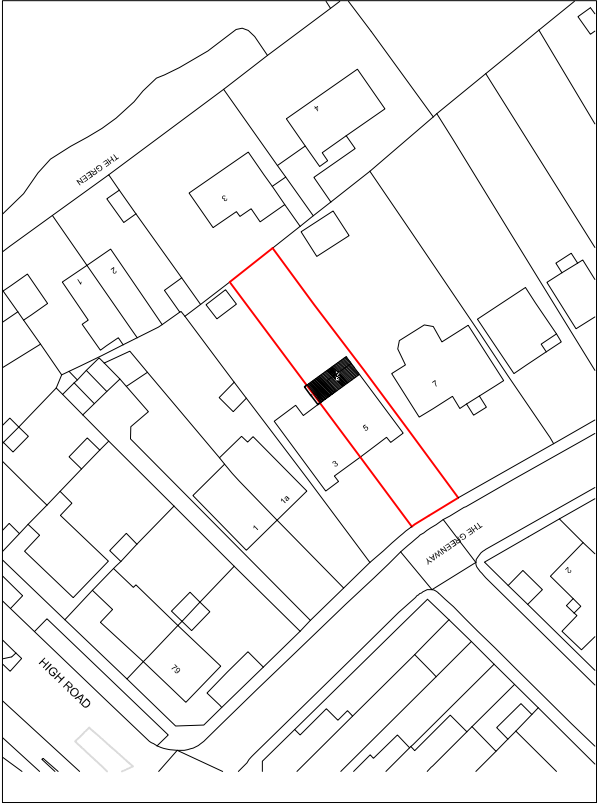

EXISTING LOCATION PLAN 1:1250

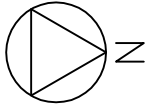


PROPOSED LOCATION PLAN 1:1250

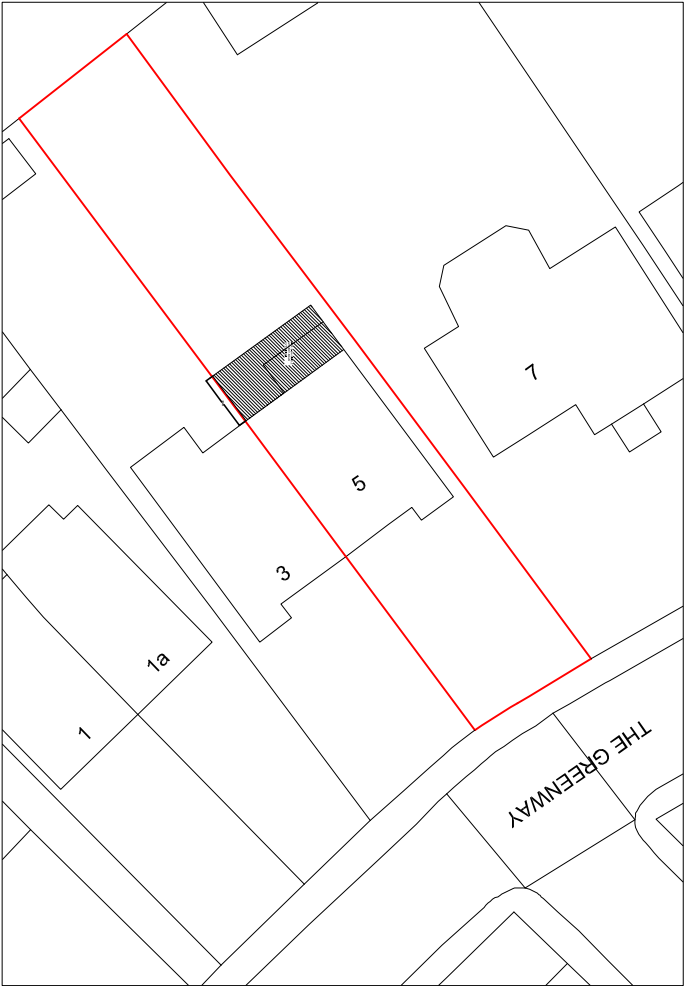

PROPOSED BLOCK PLAN 1:500



Scale 1:1250

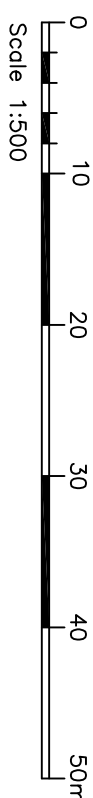

Scale 1:500

5THEGREENWAYLOCATIONPLAN.DWG

Client : Mr Sajid Mahmood Abbasi

Property: 5 The Greenway Ickenham UB10 8LS

Description of Work: New 3.6 Single Storey Rear Extension

Scale: 1/1250, 1/ 500 Date: Oct 2022 Drawn :AP