



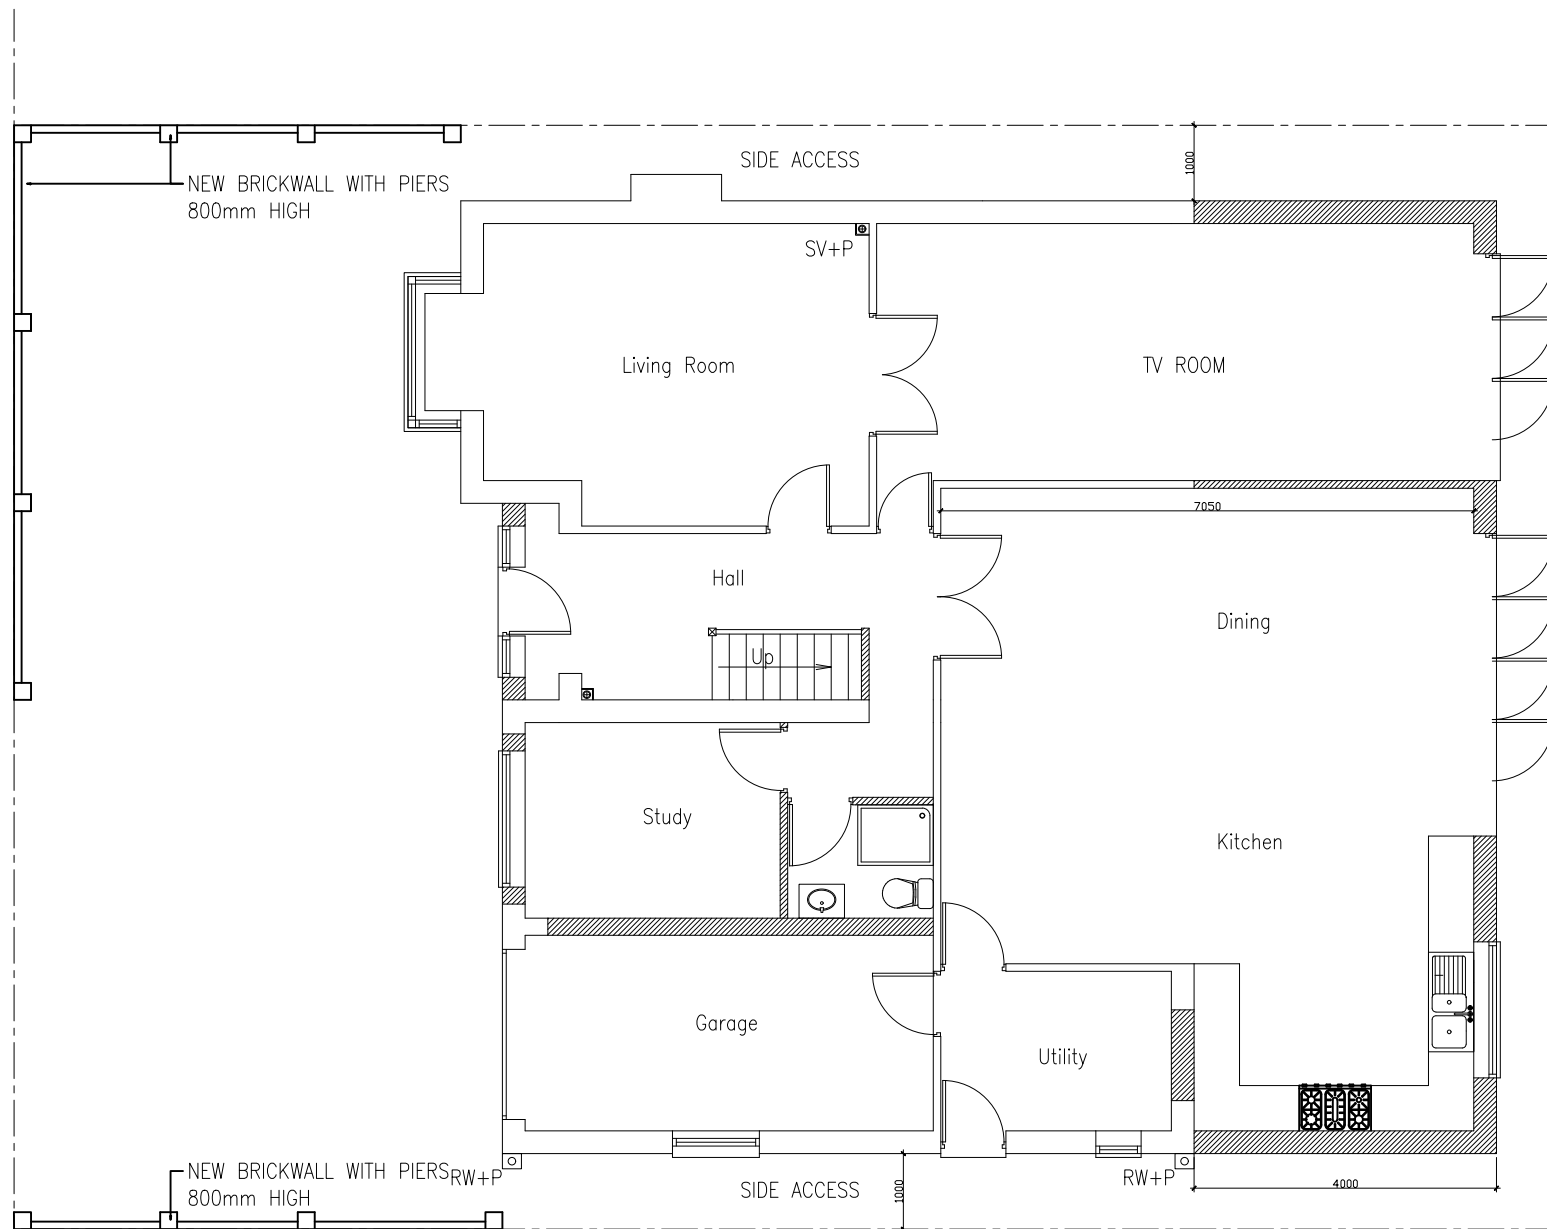

Proposed Ground Floor

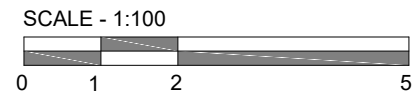

Proposed First Floor

PREVIOUS APPROVAL : 57721/APP/2003/1833	
PROJECT:	168 Tolcarne Drive Pinner HA5 2DR
DRAWING:	Proposed Floor Plans
SCALE:	1:100 @A3
DATE:	Dec 2024
PAGE NO:	168 - P - D
STATUS:	PLANNING DRAWINGS
All dimensions to be checked on site prior to CONSTRUCTION.	