



Elevation B: Existing Elevation from Stanwell Road

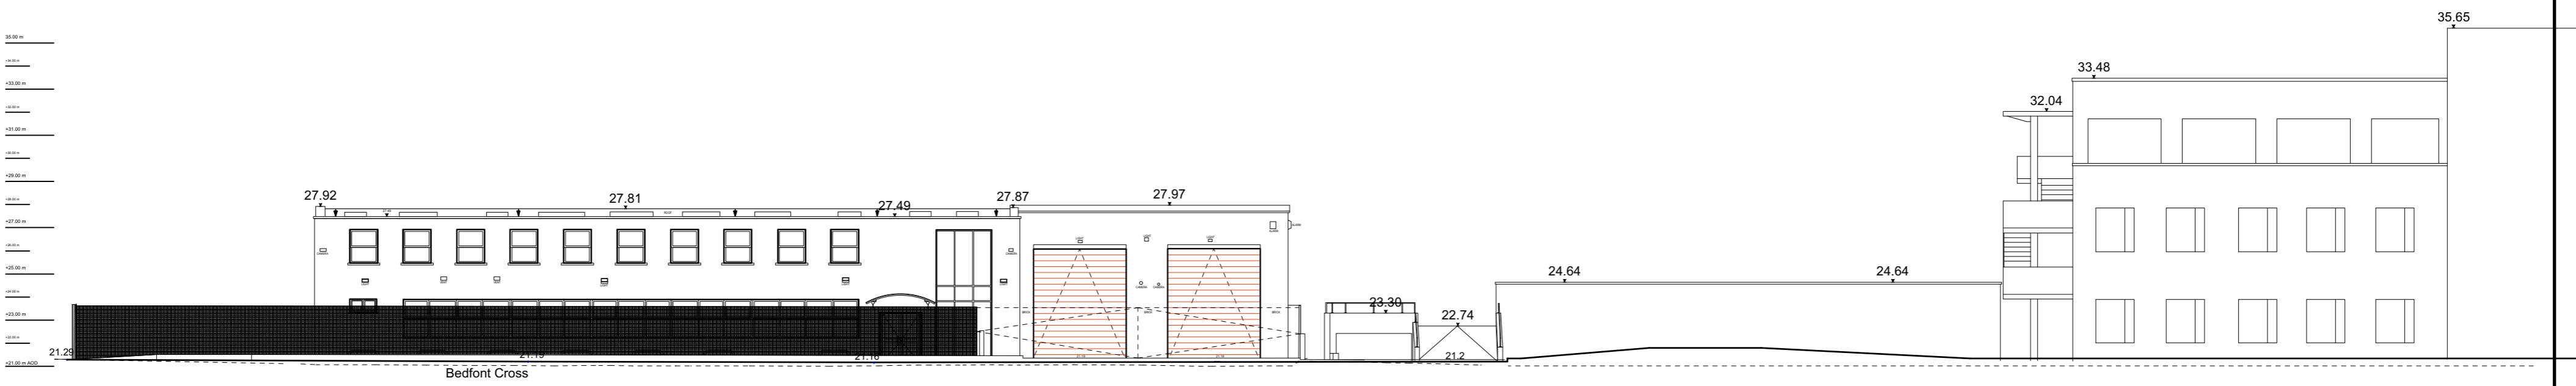

Elevation A: Existing Elevation from Access Road (Bedfont Cross)

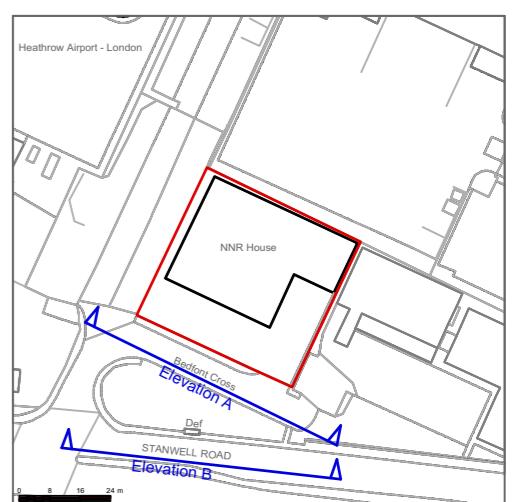

Rev	Date	Notes	0	2m	10m	20m	Project: NNR Logistics Office and Warehouse	Date: 1:200 at A2	Architecture Urban design Interior design	ddwh ARCHITECTS
							Client: NNR Logistics	Scale: 1:200 at A2		
							Drawing No: 237 - 305	Drawn: wh		
							Drawing Title: Stanwell Road Frontage Elevation and Access Road Elevation Existing			
									7 Lovers Walk London N3 1JH T: 020 8343 0156 F: 020 8346 0160 E: mail@ddwharchitects.com	