


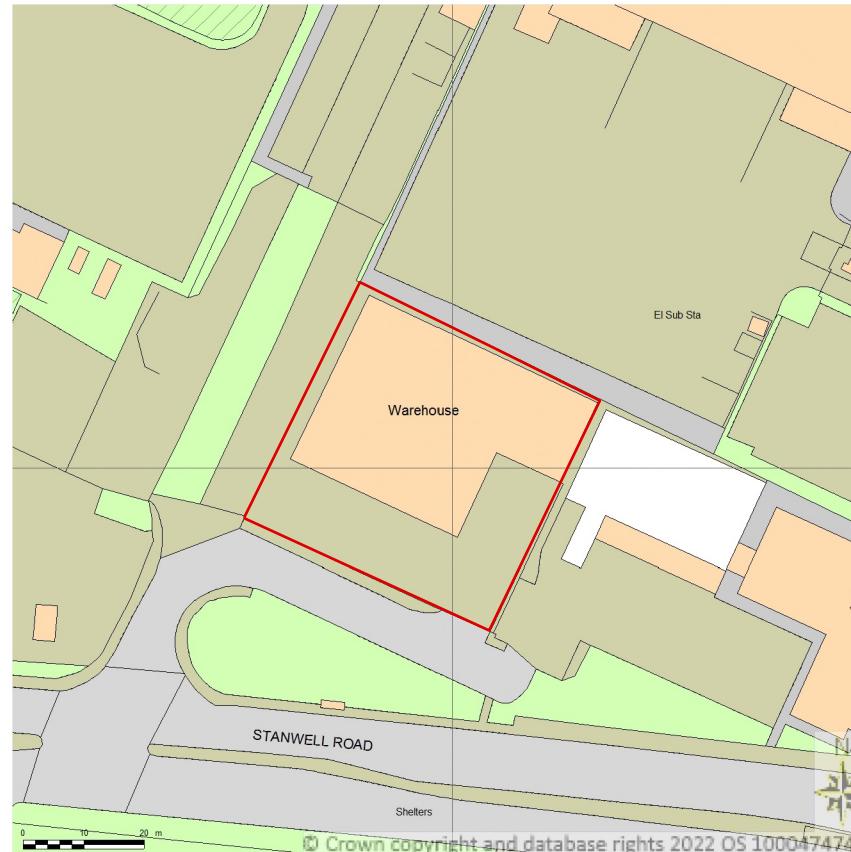


SITE LOCATION PLAN
AREA 2 HA
SCALE: 1:1250 on A4
CENTRE COORDINATES: 508098 , 173906



Supplied by Streetwise Maps Ltd
www.streetwise.net
Licence No: 100047474
09:35:06 22/11/2022

Rev	Date

Notes

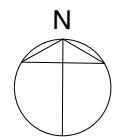

Project:	NNR House Stanwell Road	Date:	Feb 2023
Client:	NNR Global Logistics UK Ltd	Scale:	1:500 at A3
Drawing No:	237-C-99	Drawn:	wh
Drawing Title:	Location Plan		

Architecture
Urban design
Interior design
7 Lovers Walk London N3 1JH
T: 020 8343 0156
F: 020 8346 0160
E: mail@ddwharchitects.com

ddwh
ARCHITECTS