


The Proposed work will comply with Policy D12a of the London Plan

Note: This Drawing is for planning purpose and should not be used for construction.
All dimensions should be confirmed on site and any deviation should be reported back to designer.

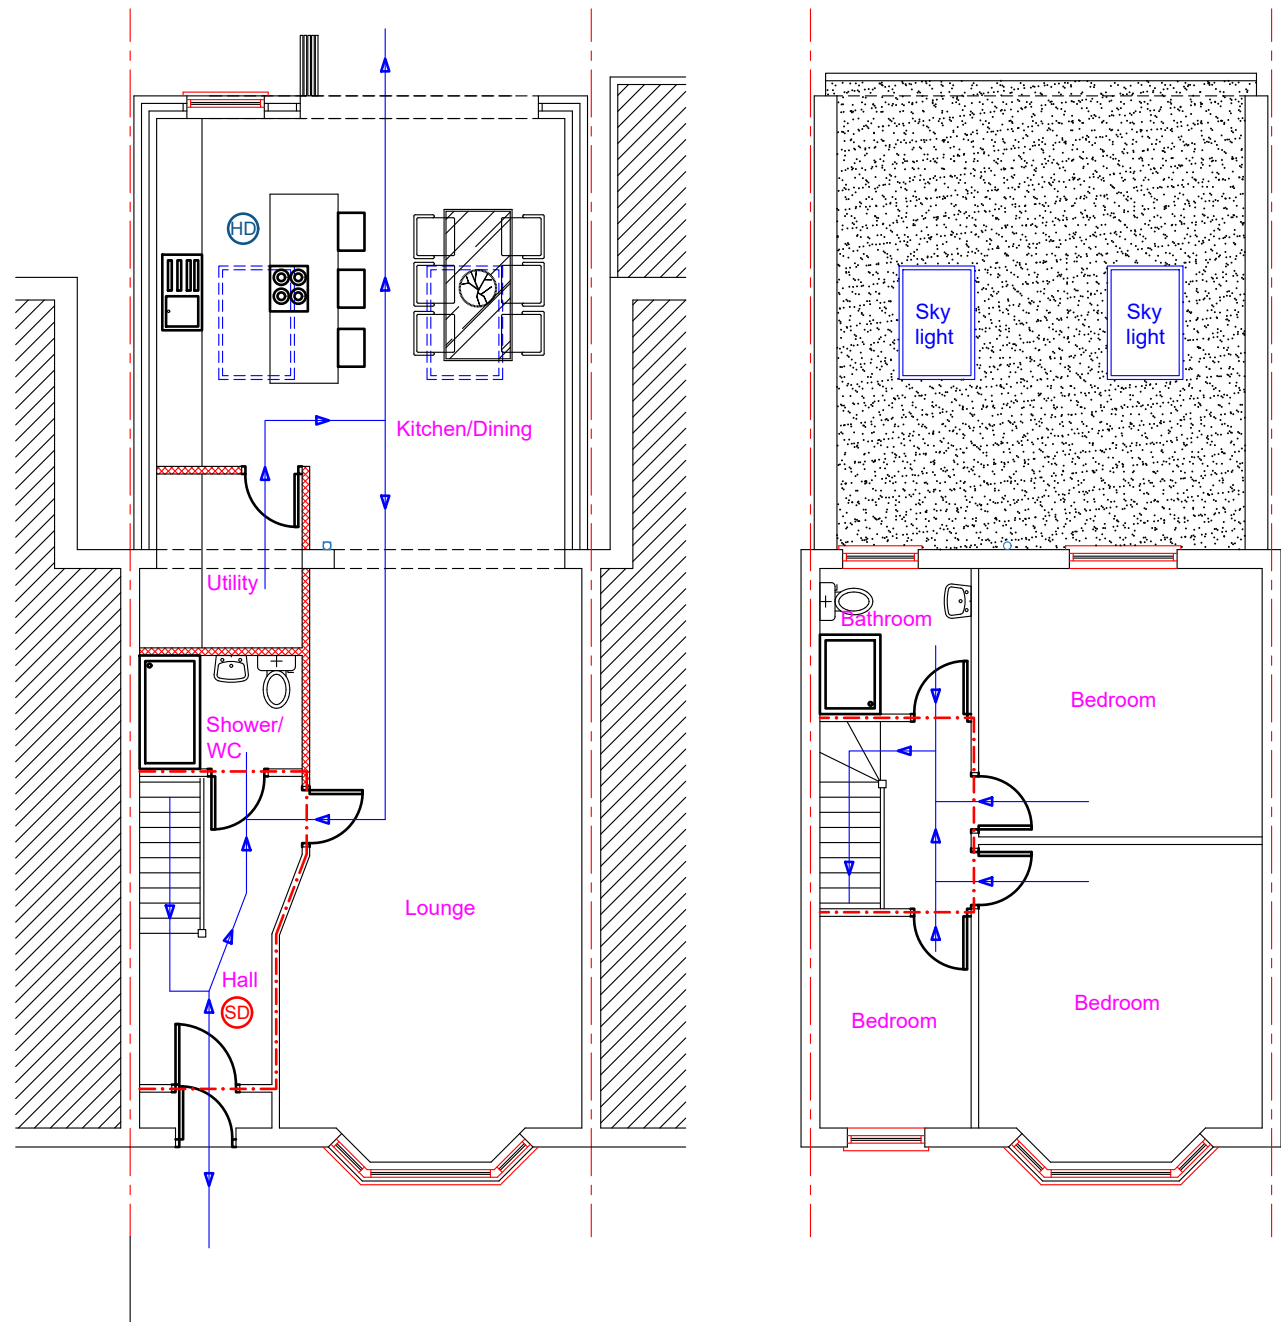

Proposed Ground Floor Layout

Proposed First Floor Layout

- Protected Escape route compliant with Building regulations Part B
- Wall compliant with BR Part B (30min Fire compliant)
- Interlinked Heat Detector
- Interlinked Smoke Detector

Proposed Development:
Single Storey Rear Extension


Site Address:
47 Parkfield Avenue
Uxbridge
UB10 0DG

Revisions:		
Rev	Date	Description
A	14/07/2022	

Drawing Description:
Fire Safety Plans

Drawing No:
ART/2022/RE47PA/FE

Scale: 1:100
Paper Size: A3
Sheet No: 4 of 5

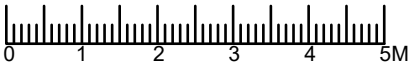

ART CONSULTANTS (UK) LTD
113 LONG LANE
STANWELL
TW19 7AL
M:07960071377
E: ARTCONSULTANTSUK@GMAIL.COM