



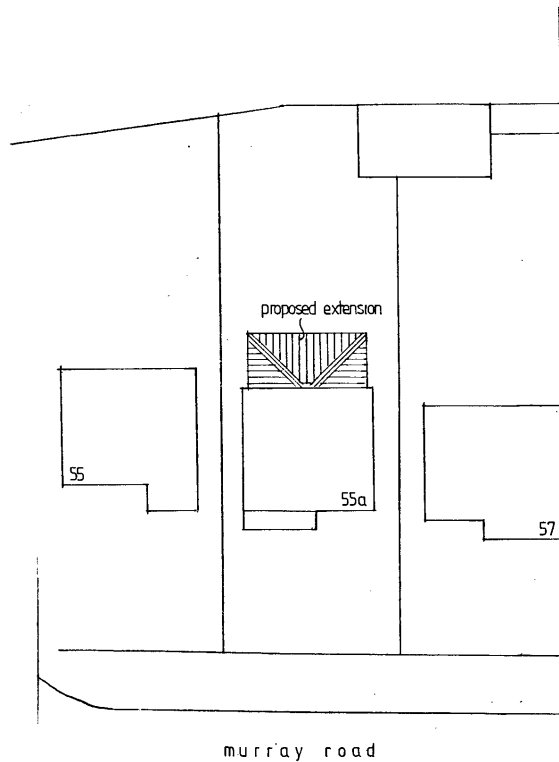

BLOCK PLAN 1:250

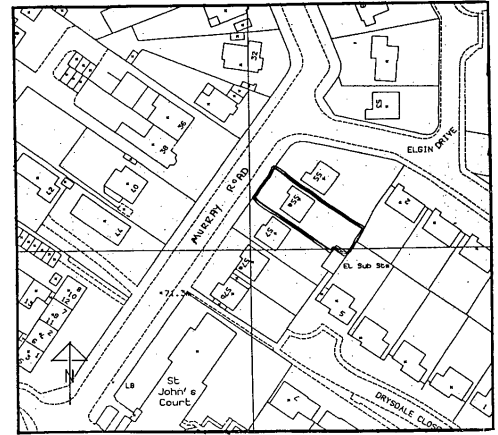

SIMPSON McHUGH
ARCHITECTS & SURVEYORS
Studio 4, Warmair House, Green Lane,
Northwood, Middx. HA6 2QB



CLIENT: MR & MRS FUNG

PROJECT: 55A MURRAY ROAD
NORTHWOOD

TITLE: DESIGN PROPOSAL

drawing no:	2533/3
-------------	--------

scale: 1:250
date: FEB. 0

drawn:	
checked:	

[illegible]