


BARNHILL LANE

01 - EXISTING BLOCK PLAN

SCALE 1:250

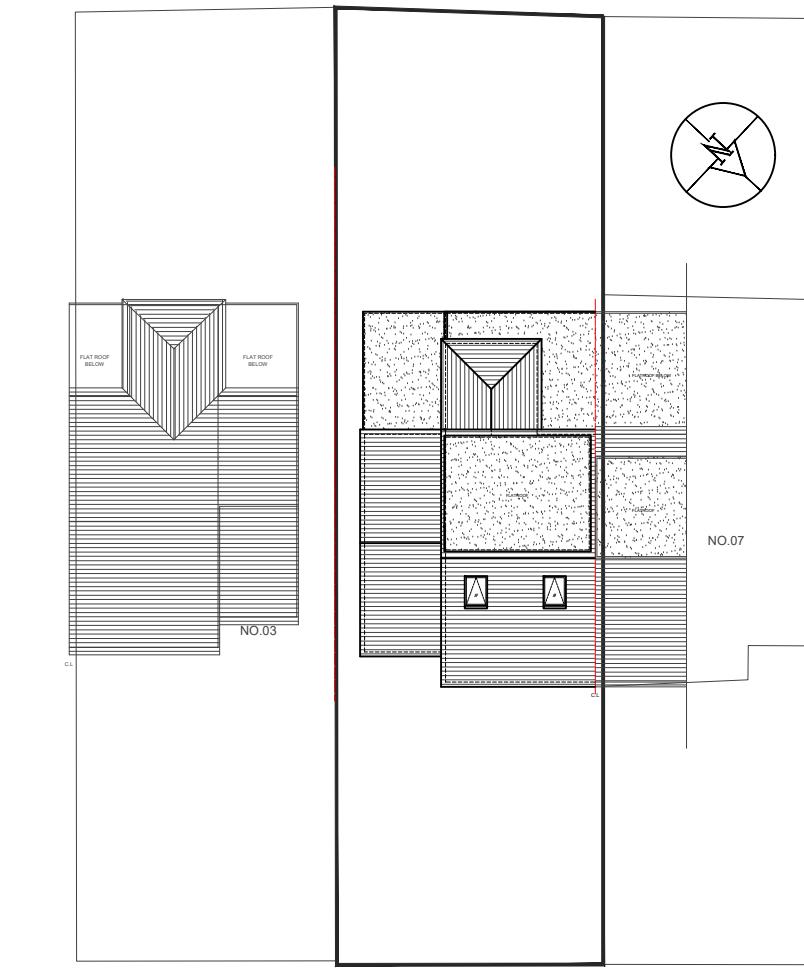

BARNHILL LANE

02 - PROPOSED BLOCK PLAN

SCALE 1:250

NOTES:

- Dimensions are not to be scaled from this drawing by contractors. The contractor is requested to check all dimensions before the work started.
- Report any discrepancies to the client or architect before undertaking the work described in the drawings.
- Dimensions are approximate site dimensions and are to be verified by the contractor on site before any fabrication/site works i.e foundations etc occur
- Contractor is responsible for all temporary propping to existing structure



03 - OS MAP SCALE 1:1250

HOUSE HOLDER **APPLICATION**

DESIGN ENDEAVOURS LTD
M: 07869580774, 07824773079

M: 07869580774, 07824773079
E: design.endavour@gmail.com

Project	05 BARNHILL LANE LONDON, UB4 9HD		
Title	OS MAP & BLOCK PLANS		
Scale	Drawn	Approved	Date
As shown@A3	IM/FA		DEC-25
Job No.	Drawing No.	Rev.	
DE-1313/25	PH-05BL-01		