


SCALE BAR

EXISTING GROUND FLOOR

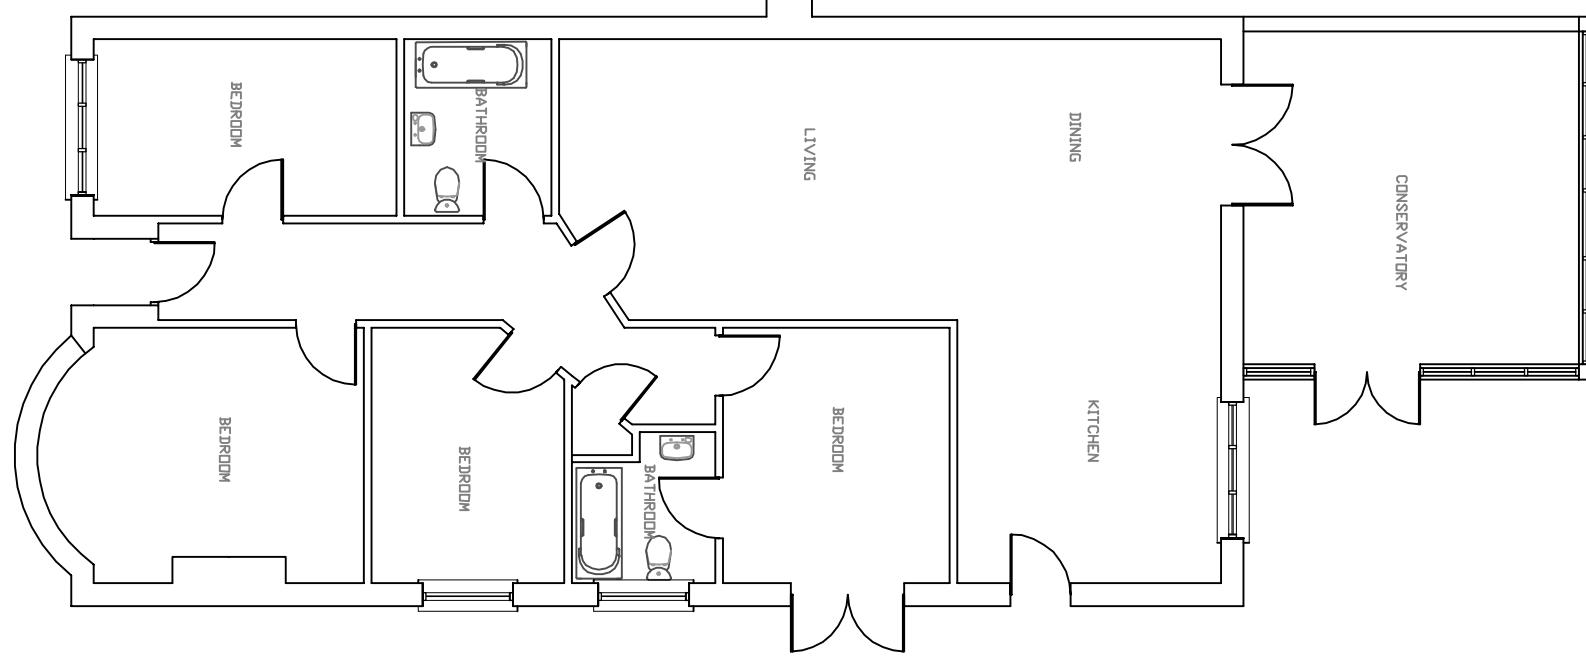

NOTES:

1. This drawing is to be read in conjunction with all relevant Architects and Engineers drawings
2. Only figured dimensions are to be used for construction
3. All dimensions are to be verified on site prior to work commencing
4. All temporary works are the responsibility of the contractor


Copyright ©



TEL: 07500044858

www.ibiconsultant.com

PROPOSED GROUND FLOOR

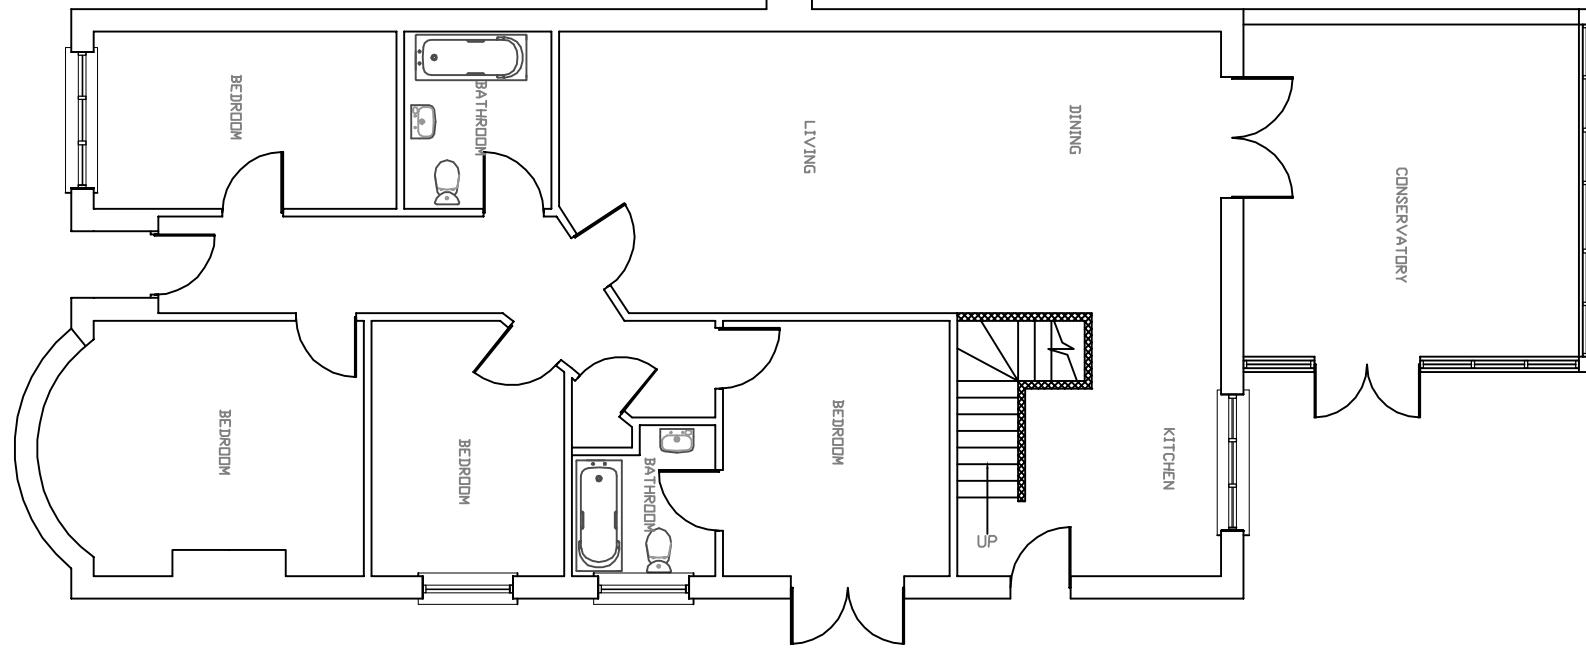

		CLIENT : MR. MANJULA PRIYANNA	DRAWN BY : B.J	REVISION : B
		DESIGNED BY : B.J		
PROJECT :	32 Woodford Crescent Pinner HA5 3TX.	TITLE : PROPOSED LOFT CONVERSION AND INTERNAL ALTERATIONS	DRAWING NO : BU/2025/082/03	SCALE : 1:100
			DATE : 27/11/2025	ORG.SIZE : A3