



PROPOSED LOFT FLOOR

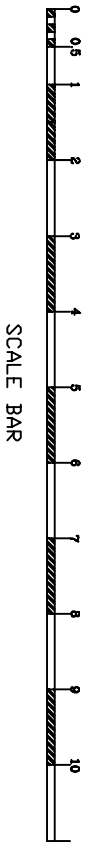

- NOTES:
- 1. This drawing is to be read in conjunction with all relevant Architects and Engineers drawings
  - 2. Only figured dimensions are to be used for construction
  - 3. All dimensions are to be verified on site prior to work commencing
  - 4. All temporary works are the responsibility of the contractor

Copyright ©

<div><div>ARCHITECTURE   STRUCTURE   INTERIORS</div><div>TEL: 07500043858</div><div>WWW.IBCONSULTANT.COM</div></div>	CLIENT : MR. MANUJLA PRIYANTHA	DRAWN BY : B.J DESIGNED BY : B.J	REVISION :B
PROJECT : 32 Woodford Crescent Pinner HA5 3TX.	TITLE : PROPOSED LOFT CONVERSION AND INTERNAL ALTERATIONS	DRAWING NO : BJ/2025/082/04 DATE : 27/11/2025	SCALE : 1:100 ORG.SIZE : A3