



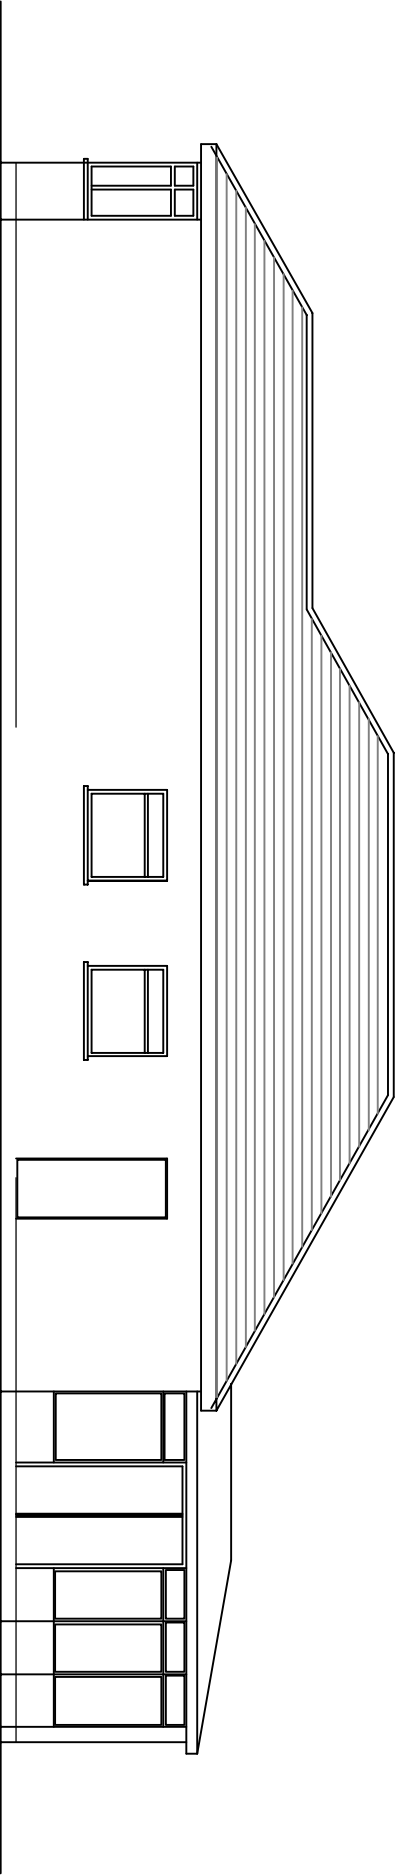


EXISTING SIDE(RHS) ELEVATION

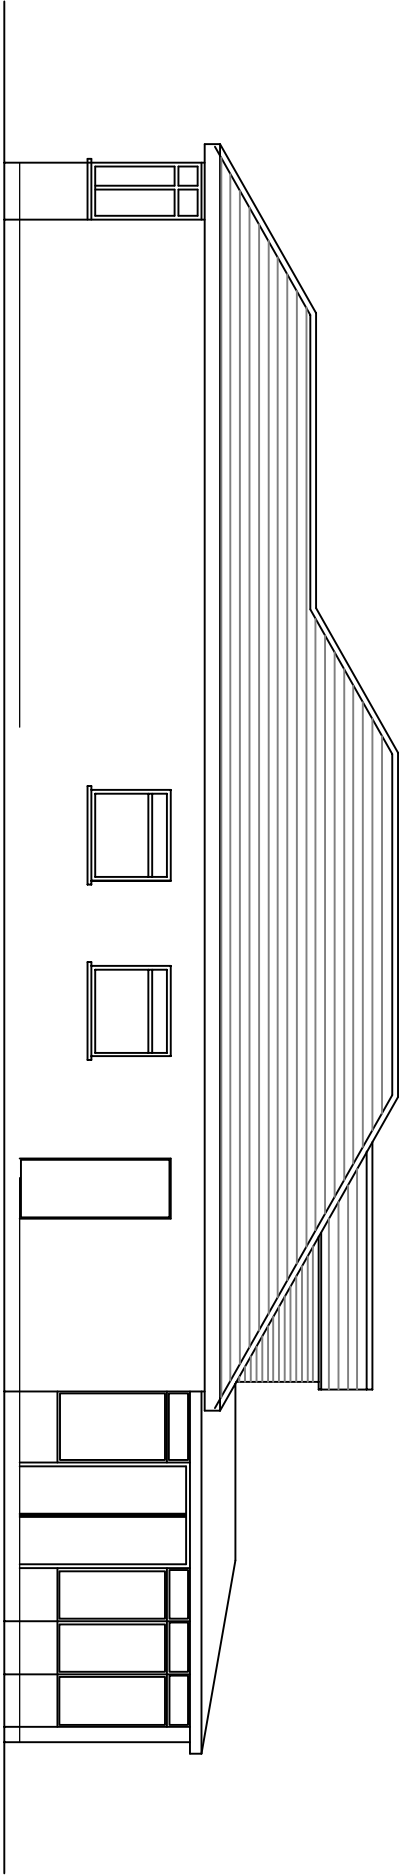

PROPOSED SIDE(RHS) ELEVATION

NOTES:

1. This drawing is to be read in conjunction with all relevant Architects and Engineers drawings
2. Only figured dimensions are to be used for construction
3. All dimensions are to be verified on site prior to work commencing
4. All temporary works are the responsibility of the contractor

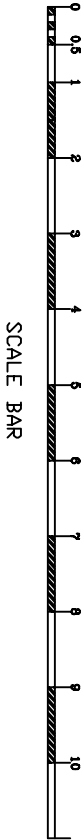

SCALE BAR

Copyright ©

 ARCHITECTS & ENGINEERS www.ibjconsultant.com	CLIENT : MR. MANJULA PRIYANTHA	DRAWN BY : B.J DESIGNED BY : B.J	REVISION :B
PROJECT : 32 Woodford Crescent Pinner HA5 3TX.	TITLE : PROPOSED LOFT CONVERSION AND INTERNAL ALTERATIONS	DRAWING NO : BJ/2025/082/07 DATE : 27/11/2025	SCALE : 1:100 ORG.SIZE : A3