



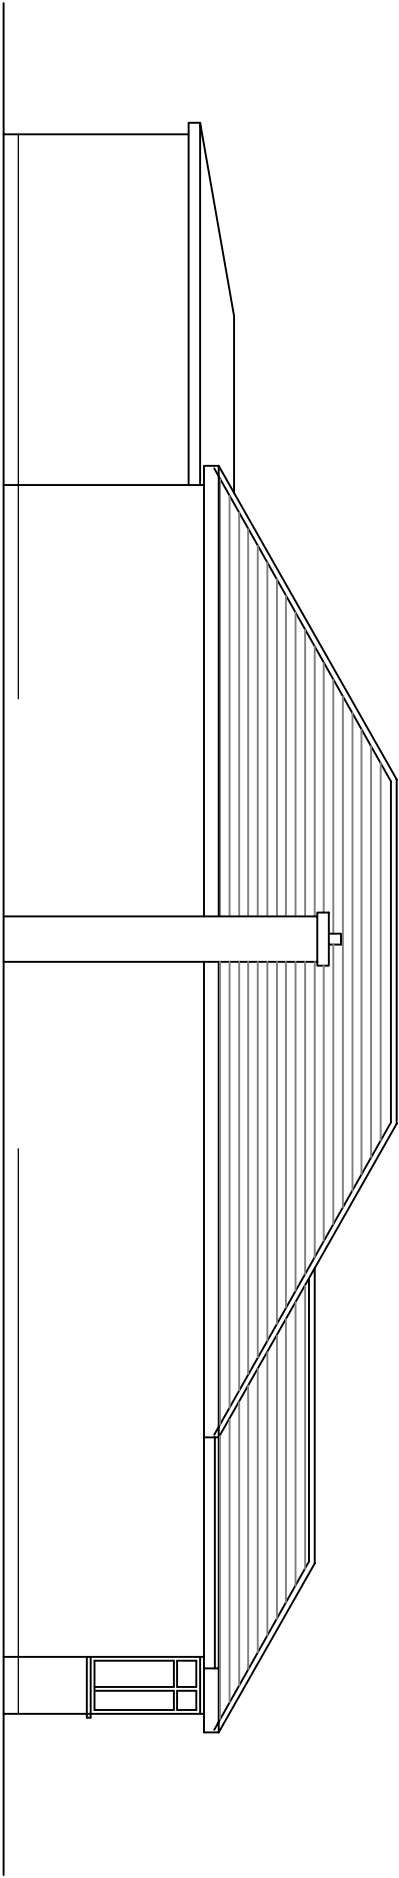


EXISTING SIDE(LHS) ELEVATION

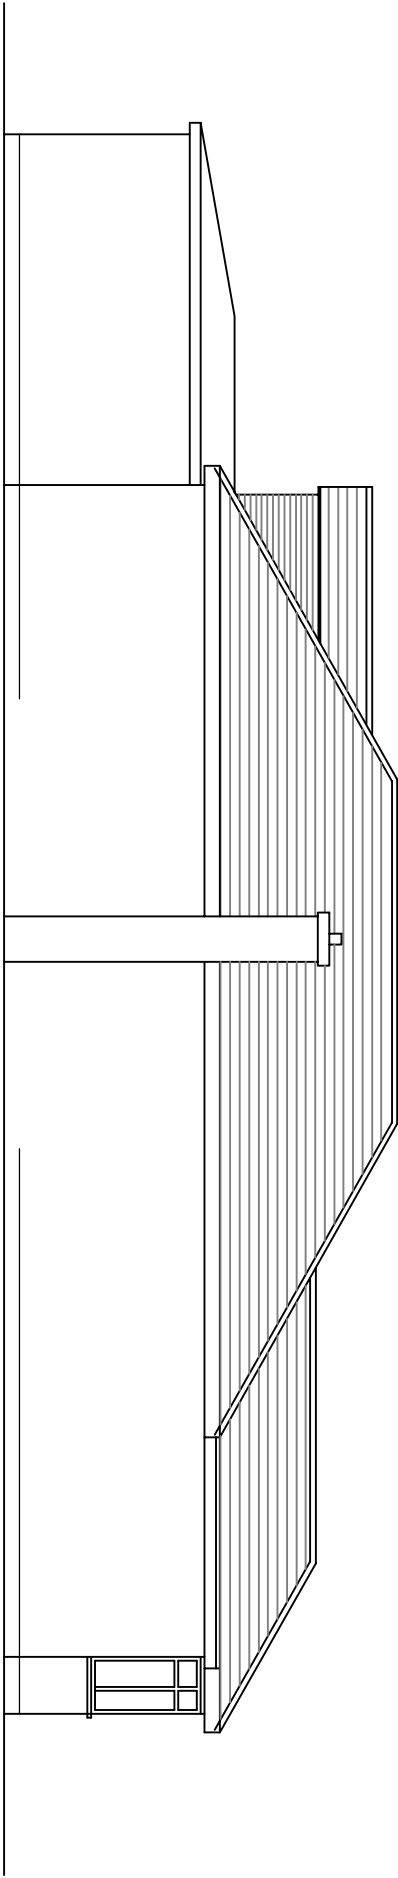

PROPOSED SIDE(LHS) ELEVATION

NOTES:

- 1. This drawing is to be read in conjunction with all relevant Architects and Engineers drawings
- 2. Only figured dimensions are to be used for construction
- 3. All dimensions are to be verified on site prior to work commencing
- 4. All temporary works are the responsibility of the contractor

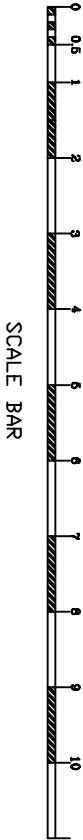

SCALE BAR

© Copyright  ARCHITECTURE INTERIOR DESIGN SURVEY		CLIENT : MR. MANUJULA PRIYANTHA		DRAWN BY : B.J DESIGNED BY : B.J		REVISION :B
PROJECT : 32 Woodford Crescent Pinner HA5 3TX.		TITLE : PROPOSED LOFT CONVERSION AND INTERNAL ALTERATIONS		DRAWING NO : BJ/2025/082/08 DATE : 27/11/2025		SCALE : 1:100 ORG SIZE : A3
TEL:07500043858 www.ibjconsultant.com						