



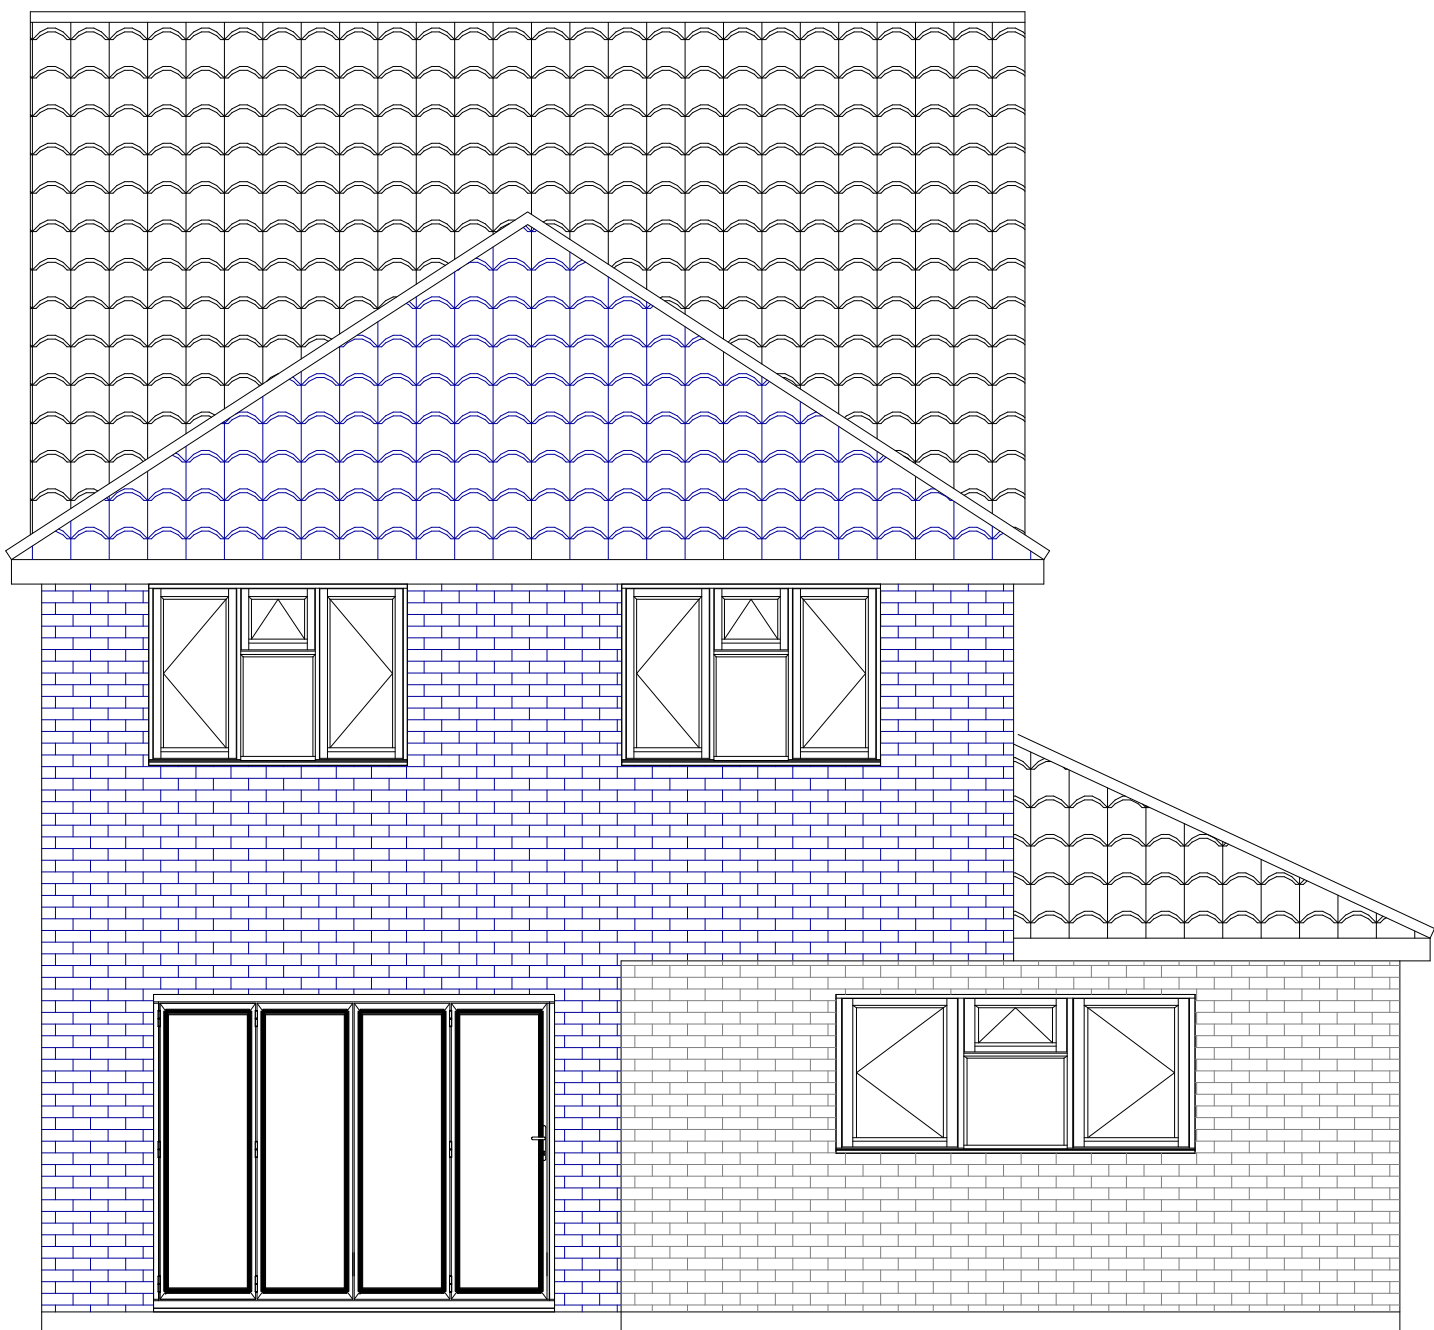

REAR ELEVARTION

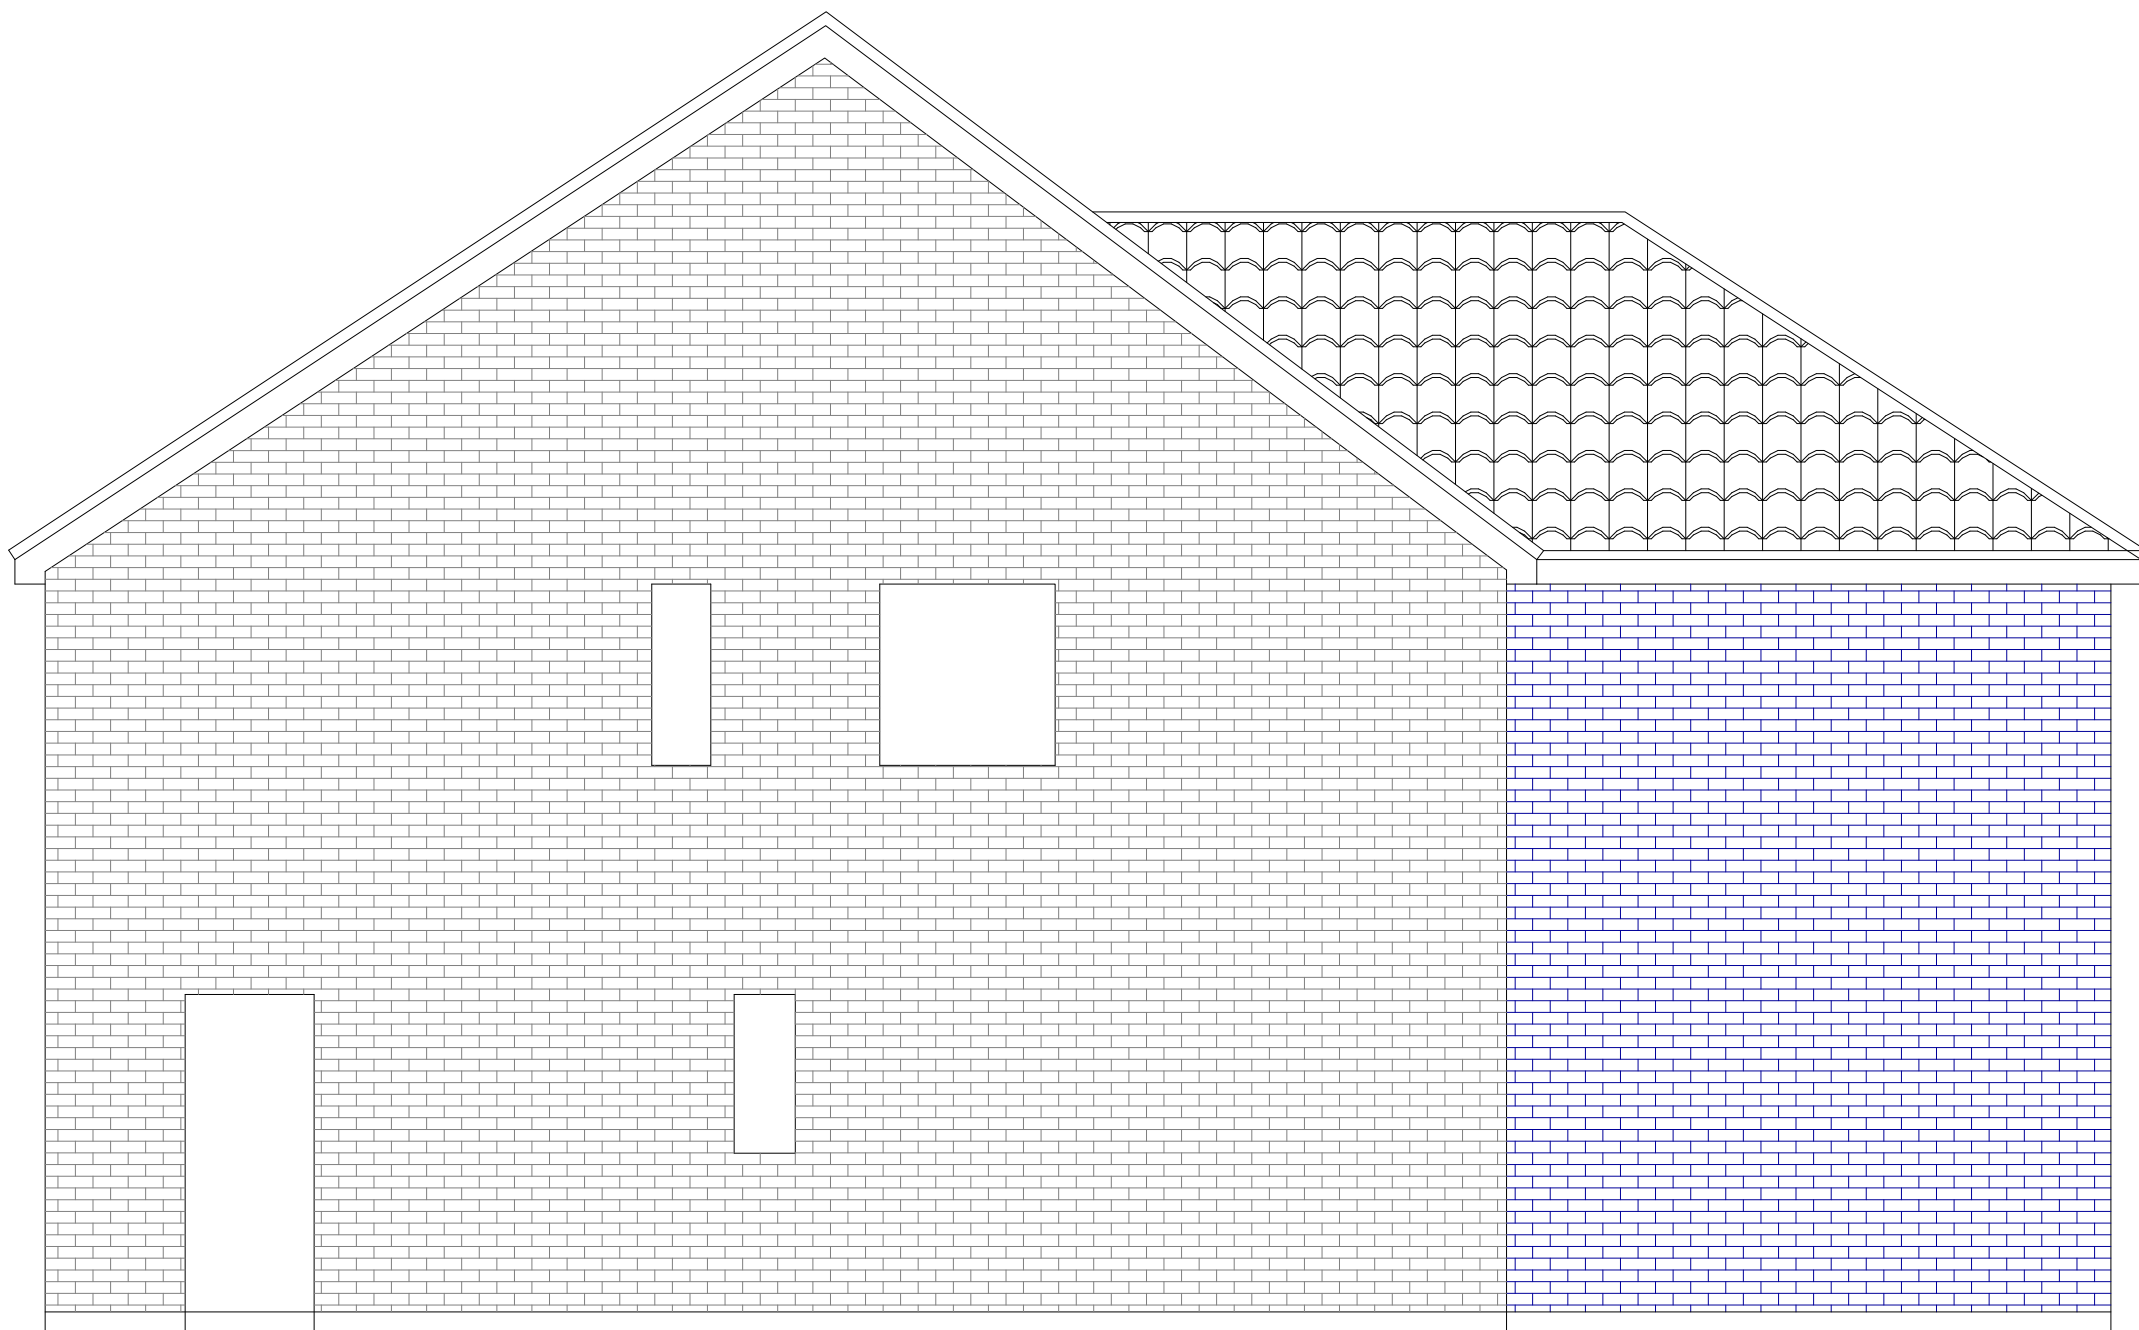

SIDE ELEVATION

2, Melbourne Close
Ickenham. UB10 8SL



PLAN

PROJECT

Proposed Rear and Flank Elevation
TWO STOREY REAR EXTENSION

General Note:
1. All dimensions to be checked on site prior to construction any discrepancies should be reported to the Highford design.
2. All drawings are indicative of architects visual requirements only and show design intent only.
As this is a conceptual design, layout of drawings are only for printing, check on site for additional
Copyright: Highford design Ltd.
This drawing should not be used to calculate areas for the purpose of valuations. All dimensions to be checked
on site by contractor and such dimensions to be their responsibility.

DWG No:

04
Rev: -

Date: May 2023
Project: 2 Melbourne Close, Ickenham
Scale: 1:50 @ A2
Checked: AW
Drawing Title: Existing Plans
Status: Planning
Job No: 403

Highford
Design and Build Limited
27 Bellamy Close, Ickenham, Middlesex, UB10 8SL
email: info@highforddesign.co.uk - web: www.highforddesign.co.uk
mobile: 07551 340225