



APPLICATION SITE
EDGED IN RED

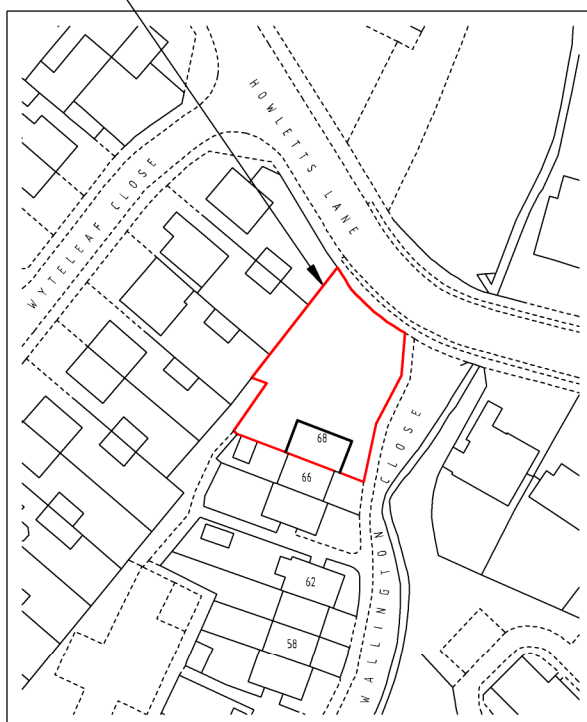

Ordnance Survey (c) Crown Copyright 2019. All rights reserved. Licence number 100053143

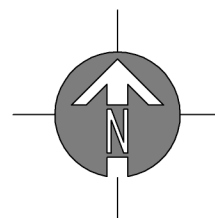

SITE LOCATION PLAN

SCALE 1:1250

© Copyright Dusek Ltd

drawing:	SITE LOCATION PLAN	scale: 1 : 1250 A4	date: 13 / 07 / 20	
project:	68 WALLINGTON CLOSE RUISLIP HA4 7YJ	drawing no: 27 / P2 / 3	drawn: JD	
		client: MR & MRS MILLS		