



APPLICATION SITE
EDGED IN RED

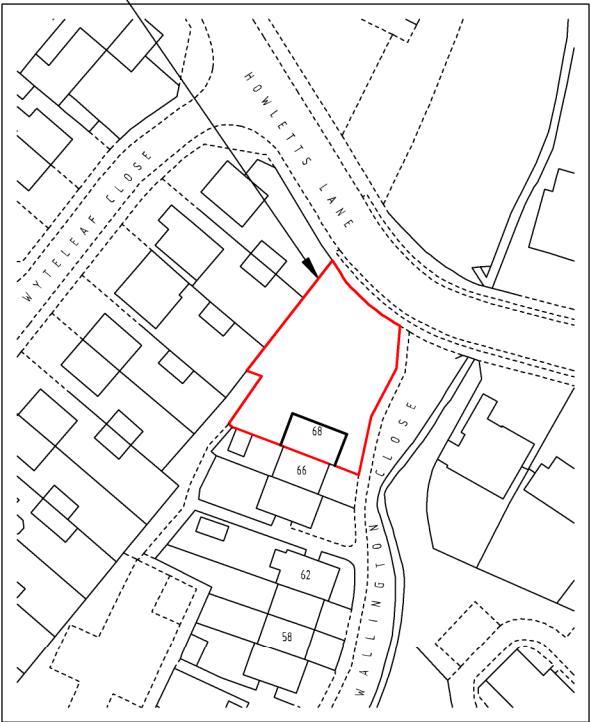

Ordnance Survey (c) Crown Copyright 2017. All rights reserved. Licence number 100022432

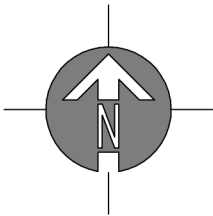

SITE LOCATION PLAN

SCALE 1:1250

© Copyright Dusek Ltd

drawing:	SITE LOCATION PLAN	scale:1 : 1250	A4	date: 10 / 02 / 20	
		drawing no:	27 / P / 2	drawn: JD	
project:	68 WALLINGTON CLOSE RUISLIP HA4 7YJ	client: MR & MRS MILLS			