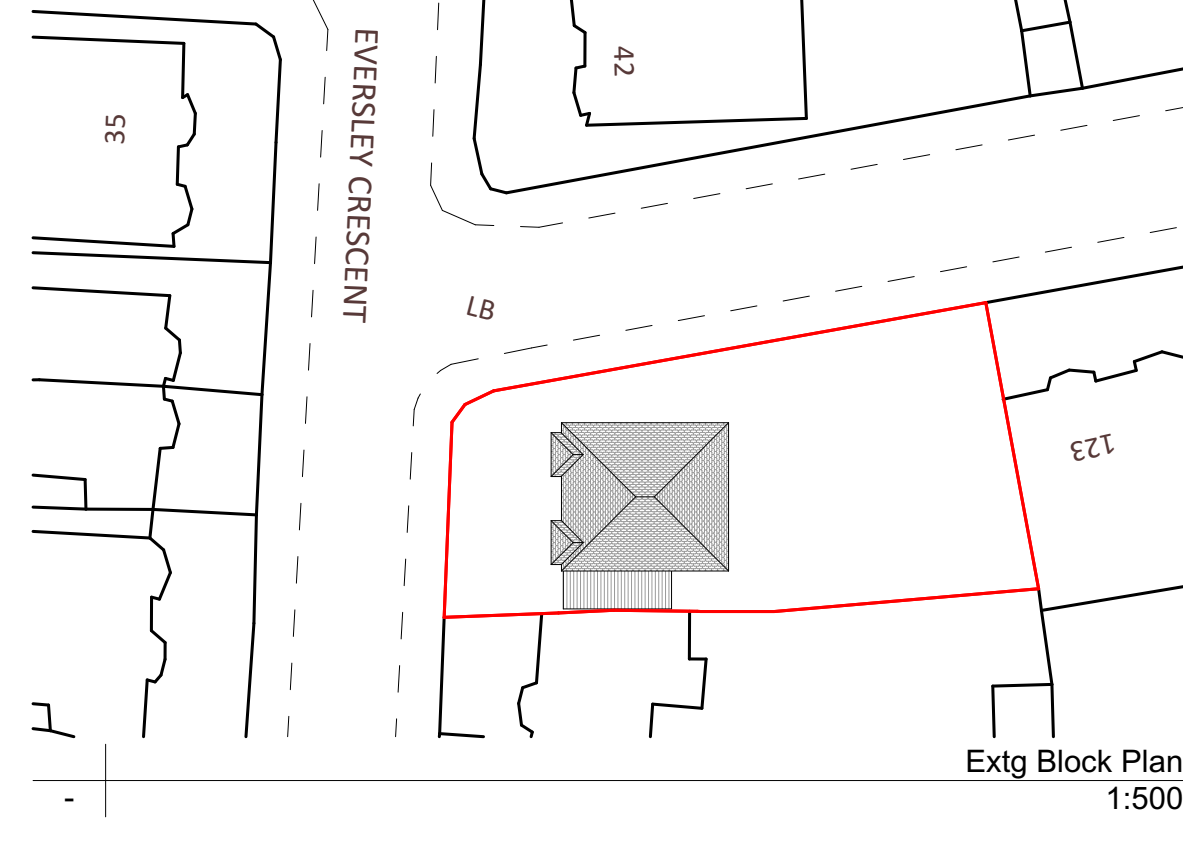
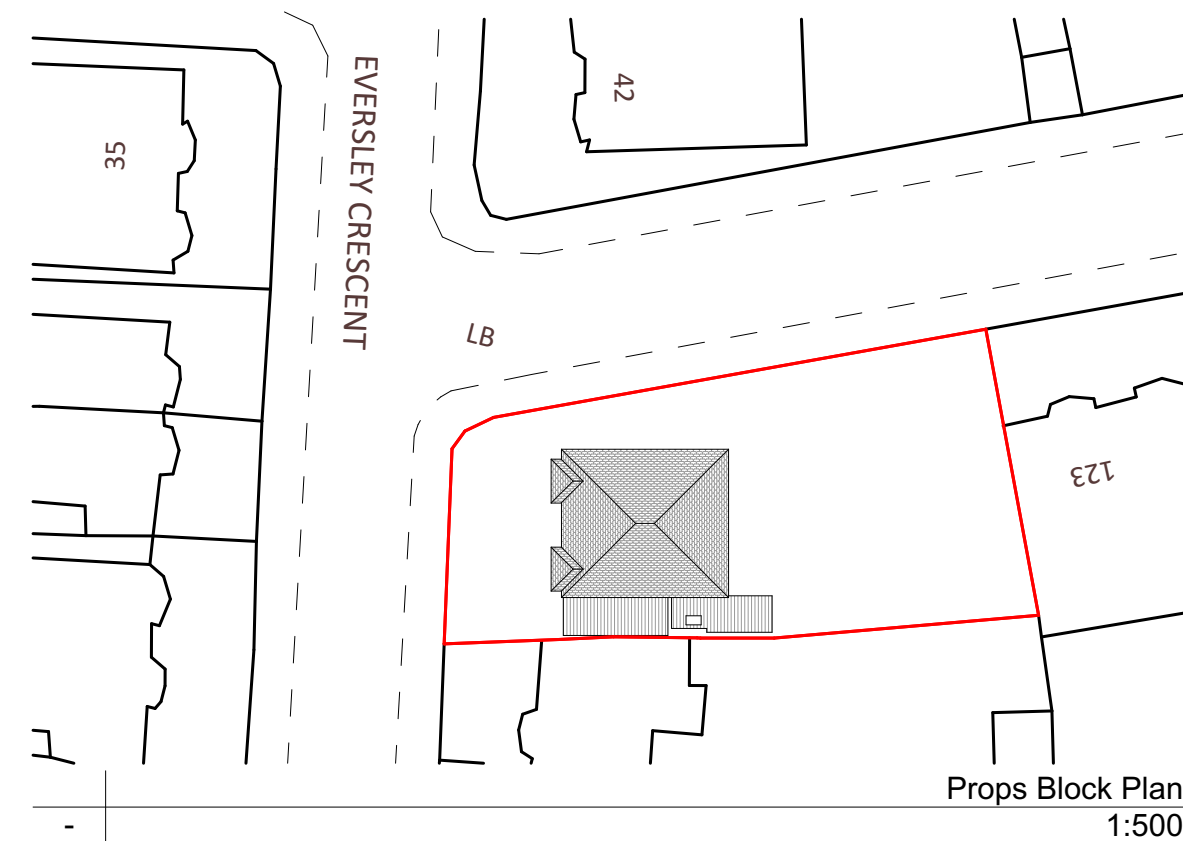
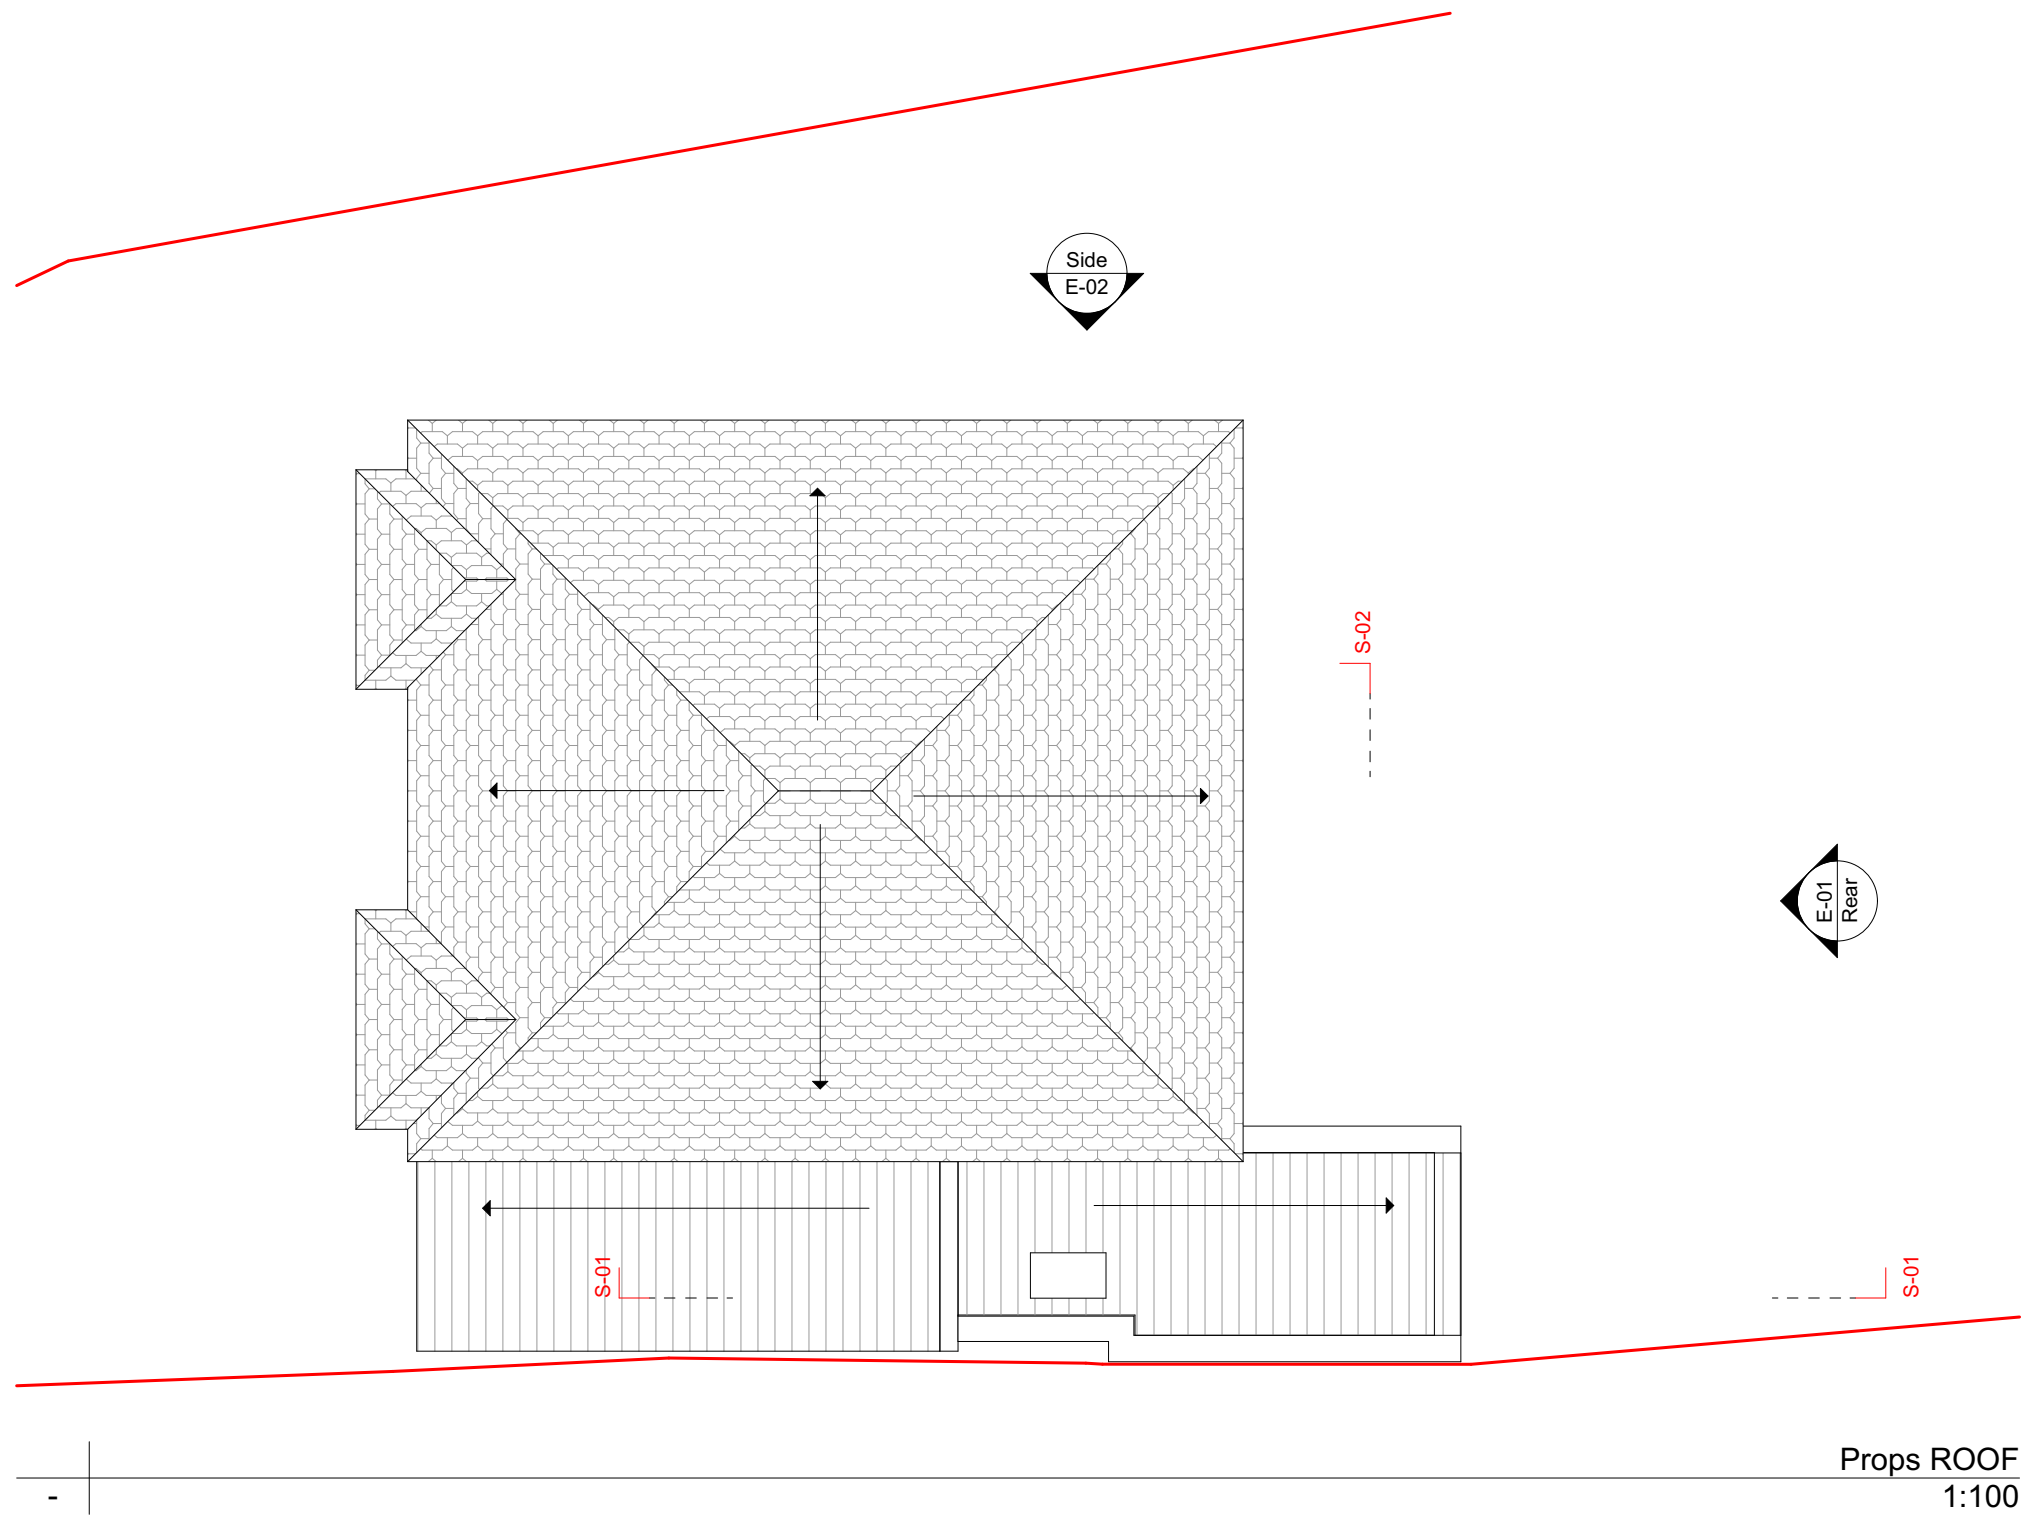
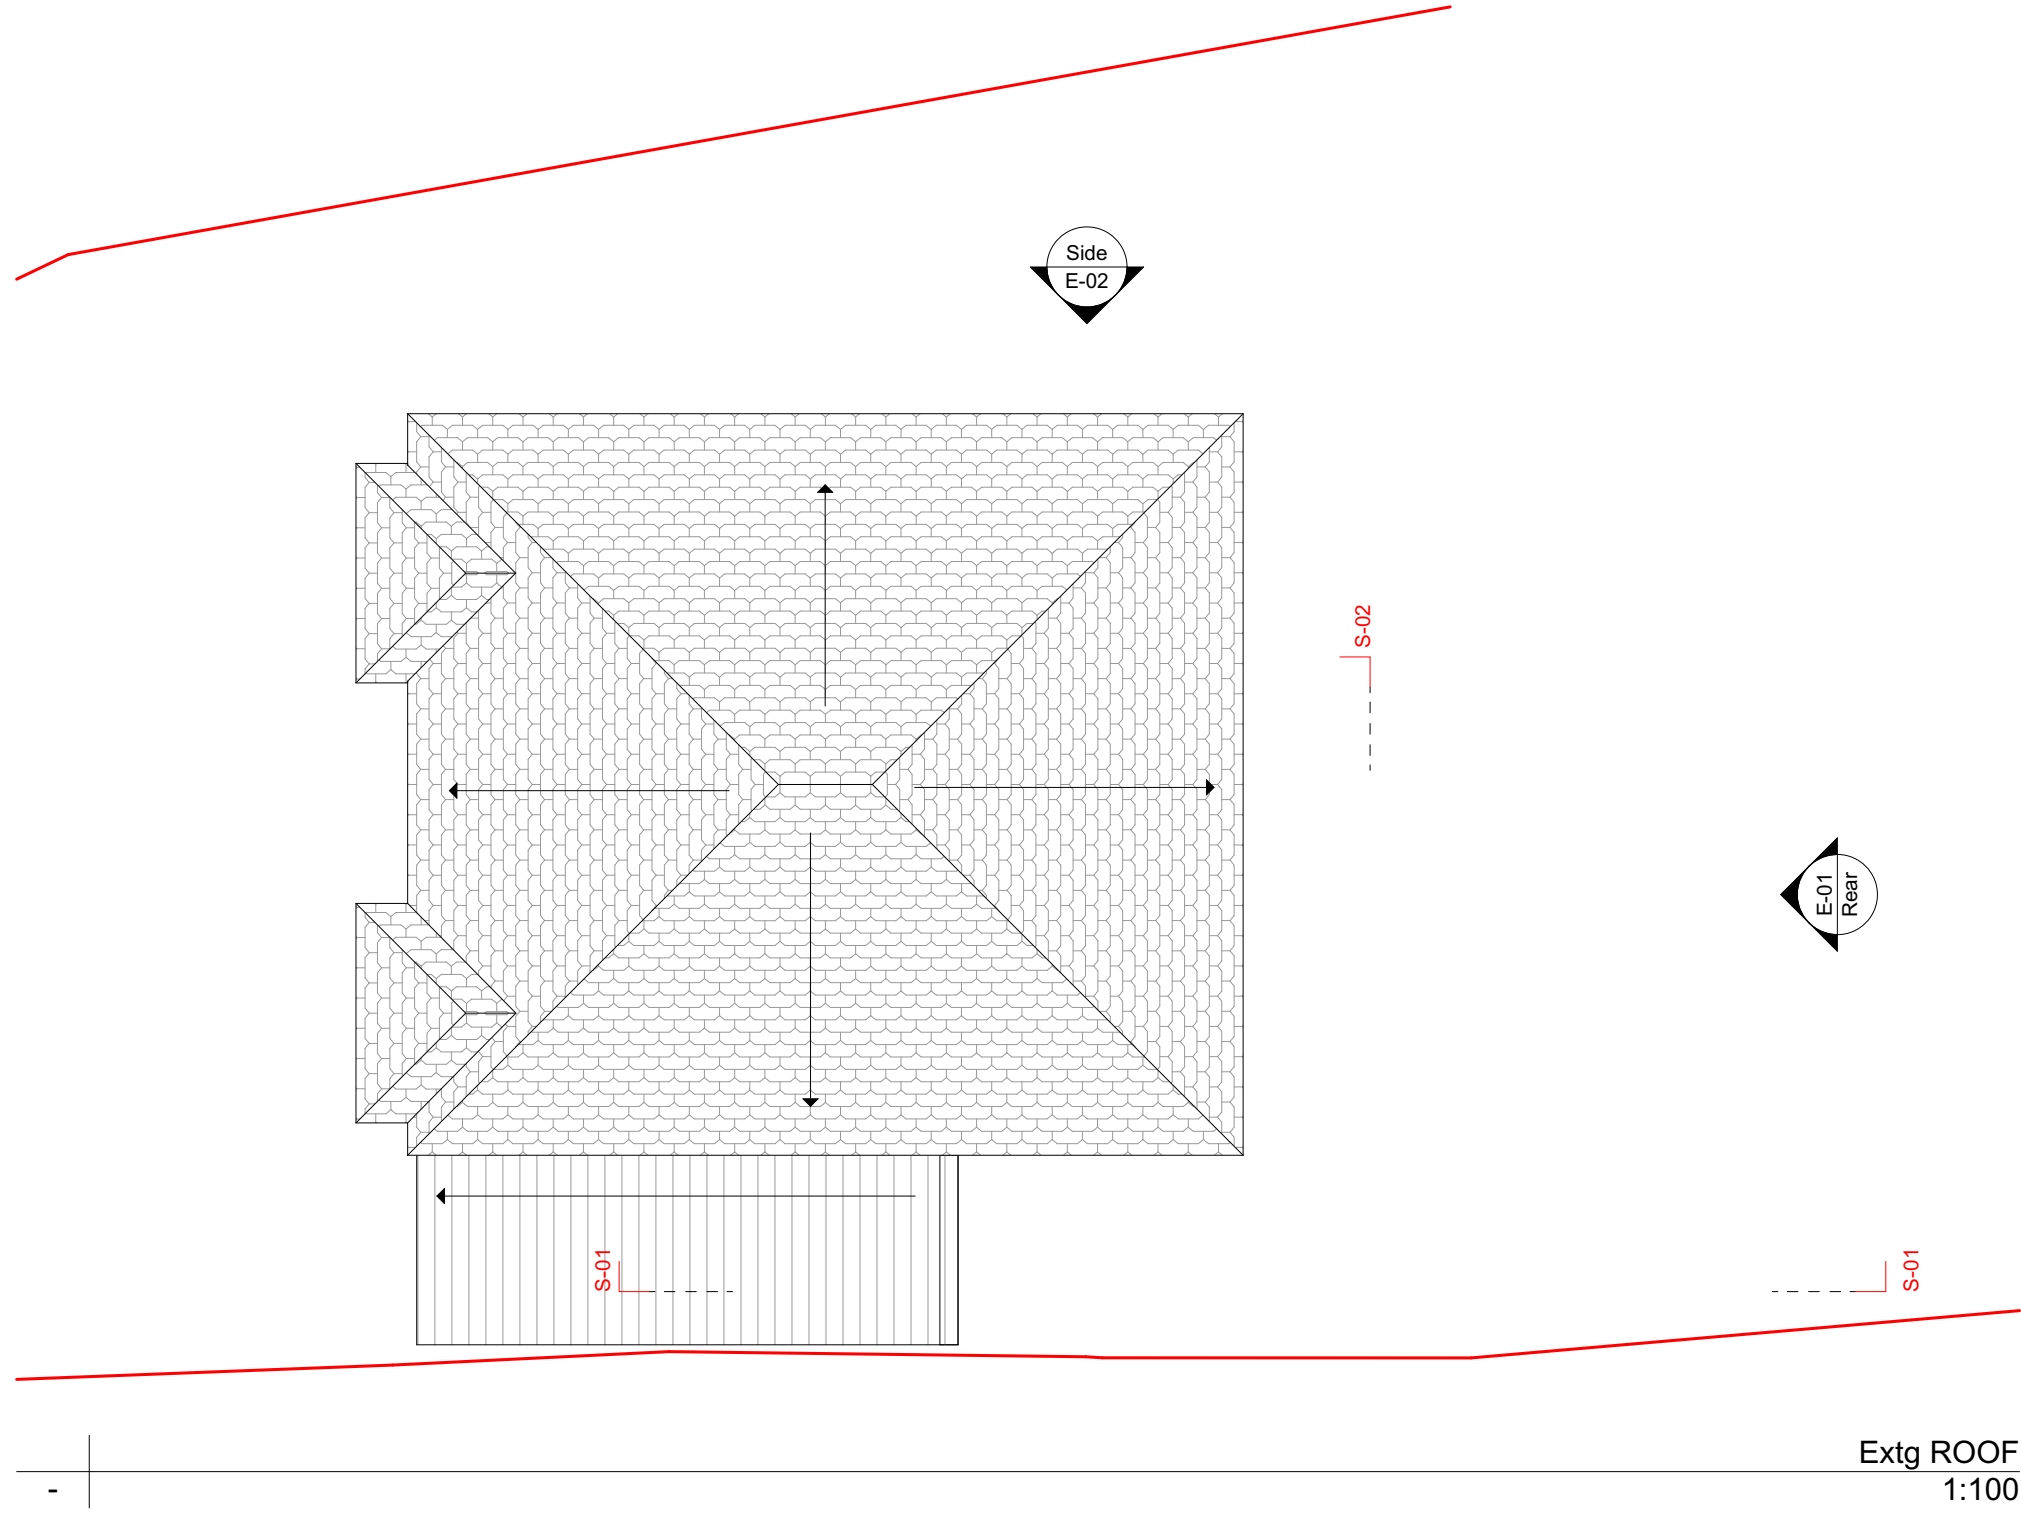


Rev	Date	Note
Site Address		40 Eversley Crescent HA4 6DD
Applicant		Mr Charles Chatterjee
Application		Full Plans
Project Description		Single storey side extension with flat roof and roof light
Drawing Description		Roof Layout and Site Map
Issue Date	Oct 2023	Scale 1:100, 1:1250, 1:500
Drawing Status	Building Control	Drawn by BB Checked AK
Drawing No.	AR.2	Revision B