


NORTH

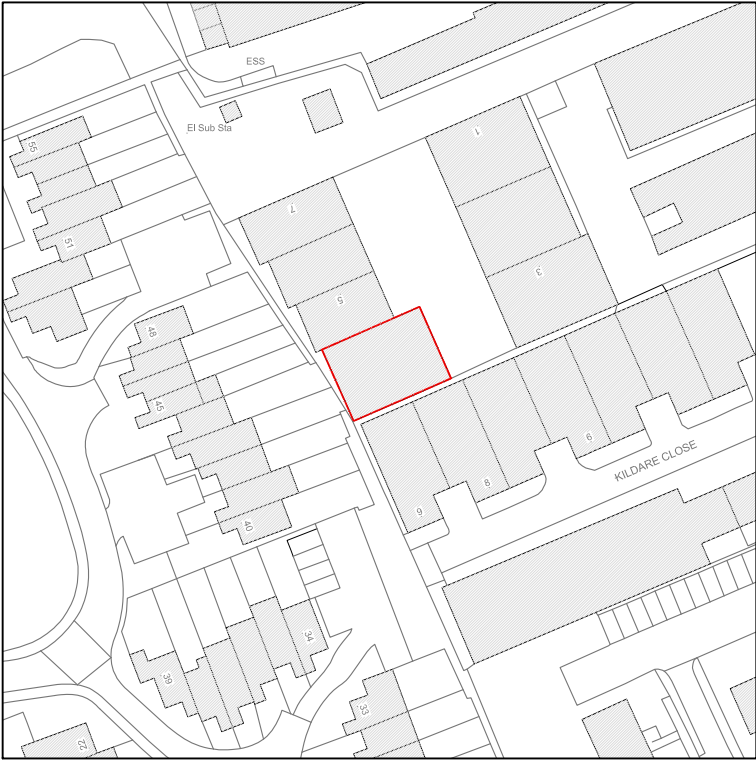

LOCATION PLAN
SCALE 1:1250

-	-	-	-
Rev	Date	Description	Init.

Client

J & L CLEANING

Project Title
PROPOSED WINDOWS TO BE REATINED

UNIT 4, EASTCOTE INDUSTRIAL ESTATE, HA4 9XG

Drawing Title

LOCATION PLAN

Cad File	Sheet Size	Scale
P101	A4	1:1250
Drawn by	Drawing Date	Approved by
KP	JULY 2023	NJ
Project No.	Drawing No.	Revision
1974	P101	-



Argyle House, Joel Street,
Northwood Hills, Middlesex, HA6 1NW

T 01923 840077 F 01923 840078
info@jutfla-architects.com
jutfla-architects.com

This drawing is property of Jutfla Architects Ltd © and must not be copied or otherwise reproduced. All dimensions must be checked on site before commencing work. No dimensions to be scaled from this drawing. This drawing was produced using AutoCad 2016.

PLANNING ISSUE