

**EXISTING BLOCK PLAN**

SCALE


1/200

**PROPOSED BLOCK PLAN**

SCALE

1/200

1:200 SCALE BAR 0 2 4 6 8 10m

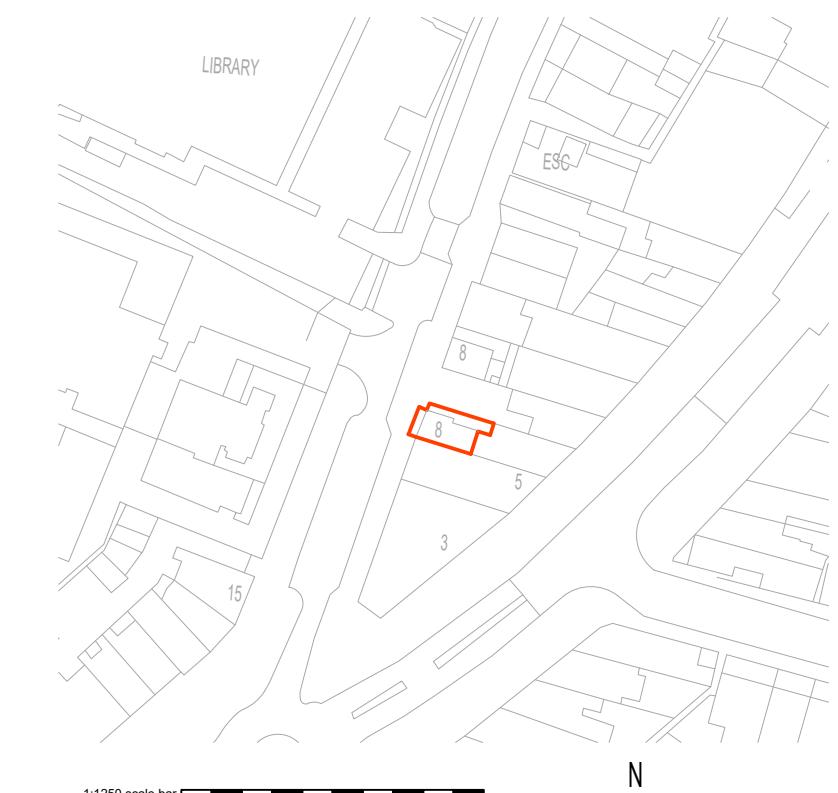

## LOCATION PLAN

SCALE

1/1250

N

1:1250 scale bar 0 10m 20m 30m 40m 50m

REV	DATE	DESCRIPTION	REVISION
MERCO			
ARCHITECTURE   PLANNING   INTERIORS			
First floor 7A Castle street High Wycombe HP13 6RZ		890 Uxbridge road, London, UB3 2NA.	
Phone: 0330 1334 230 Mobile: 07308 676 525		Email: info@merco.co www.merco.co	
CLIENT: 8 EAST AVENUE HAYES UB3 2HP			
PROJECT TITLE: CHANGE OF USE FROM CLASS-E (BUTCHER SHOP) TO SUI GENERIS (TAKEAWAY) & STORAGE AREA ON FIRST FLOOR			
STATUS: PLANNING			
DRAWING TITLE BLOCK AND LOCATION PLANS			
DRAWN AR	SCALE 1:200 & 1:1250 @ A3	DRAWING NO.	
CHECKED NASAR	DATE 15-10-2024	MER/13/04	
CERTIFIED	APPROVED	REF.NO.	REV: A