



EXISTING PERSPECTIVE VIEW ▲

PROPOSED PERSPECTIVE VIEW ▼

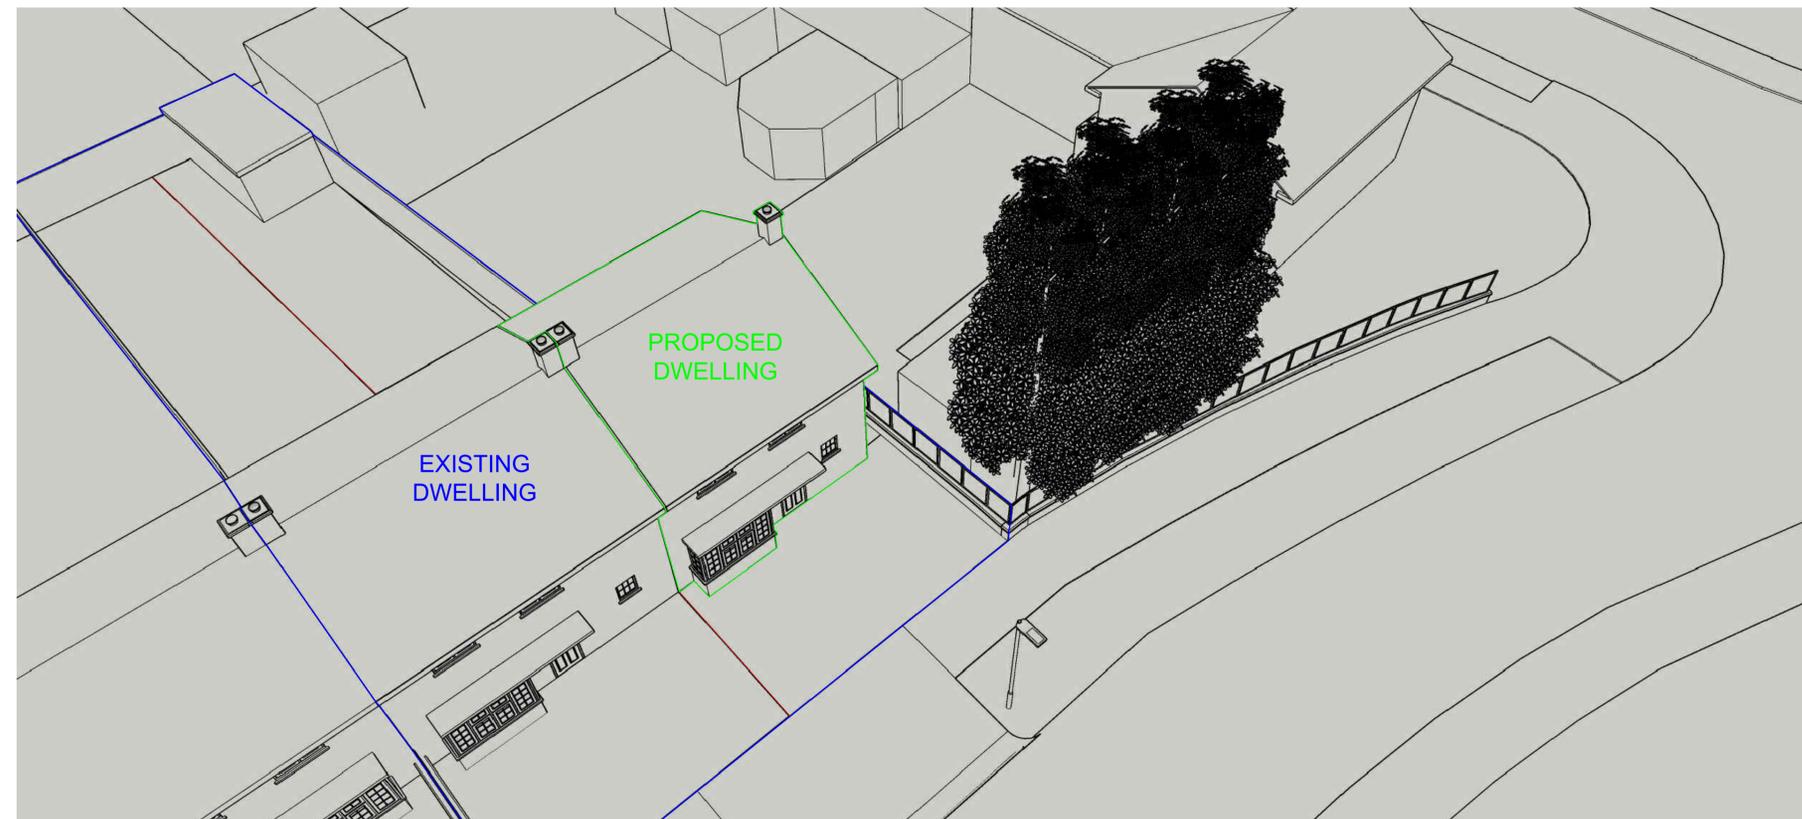


Rev.No	DATE	REV. NOTE
CAD REF		

Project Title		
TWO STOREY, 3-BED, ATTACHED DWELLING WITH ASSOCIATED PARKING AND AMENITY SPACE		
Layout Name		
EXISTING & PROPOSED 2D PERSPECTIVE VIEW		
Client	MR. ANIQ ABBASI	
Site	4 HEATHER LANE, YIEWSLEY, WEST DRAYTON UB7 8AW.	
Drawn By	Designed By	
LT	SA	
Drawing No	Revision No	
4HL/E-01		
Compass	Date	Scale
	19-12-2025	1:200@A3
	Project No	Sheet No
HEAD OFFICE : S A Design & Management Ltd saudahmad67@gmail.com		
Phone : 0044 7930880404		

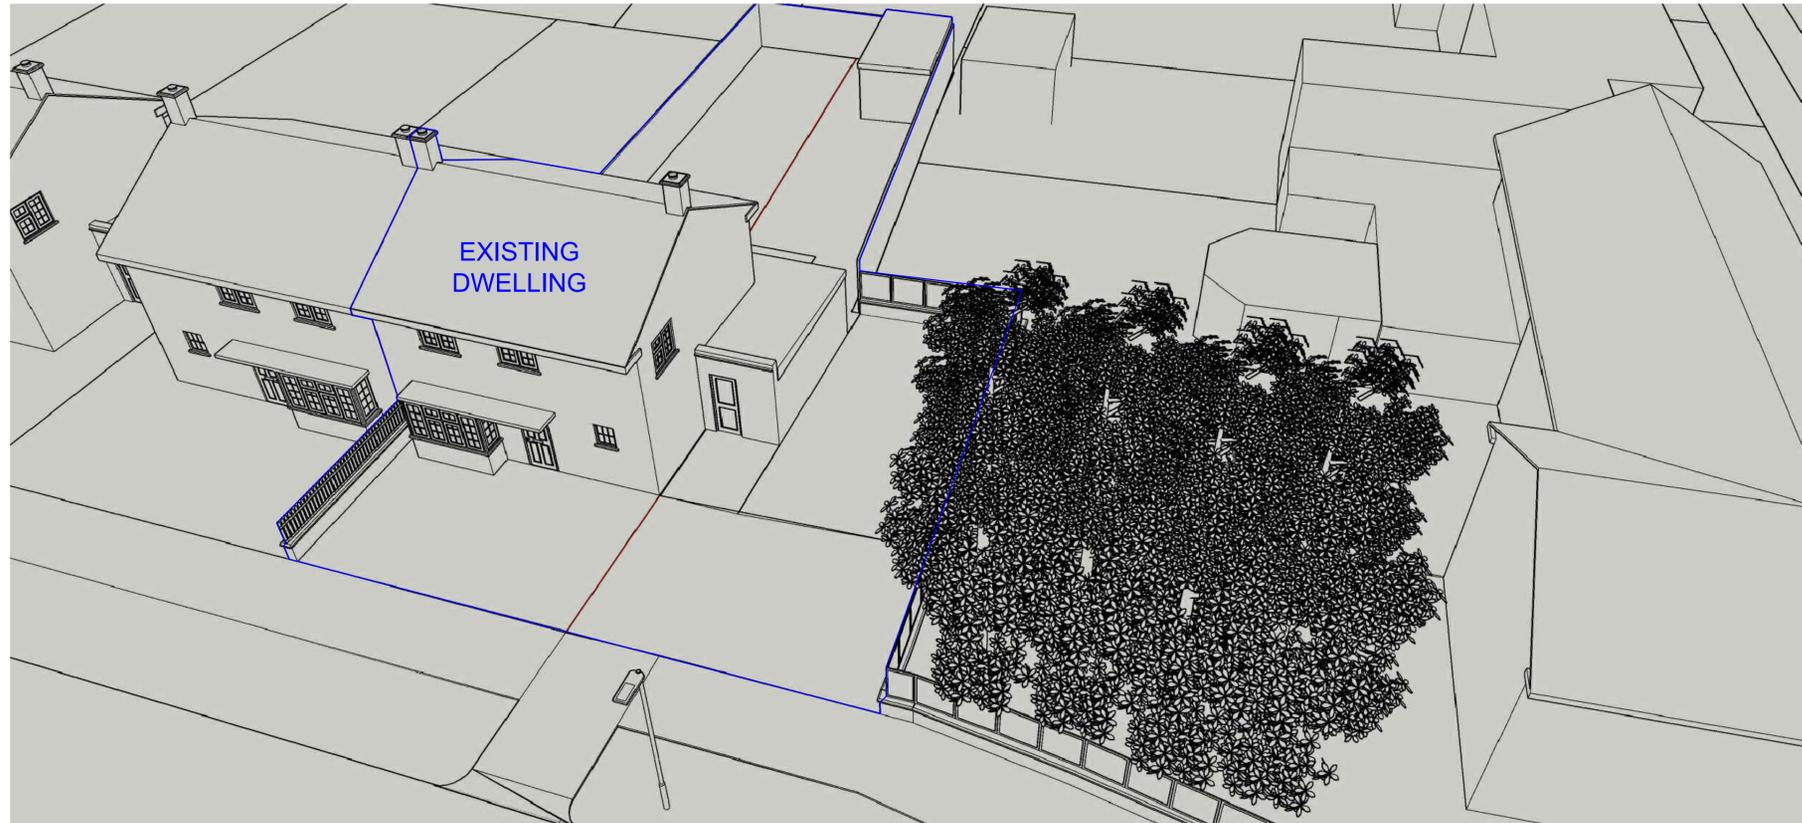

EXISTING PERSPECTIVE VIEW ▲

PROPOSED PERSPECTIVE VIEW ▼

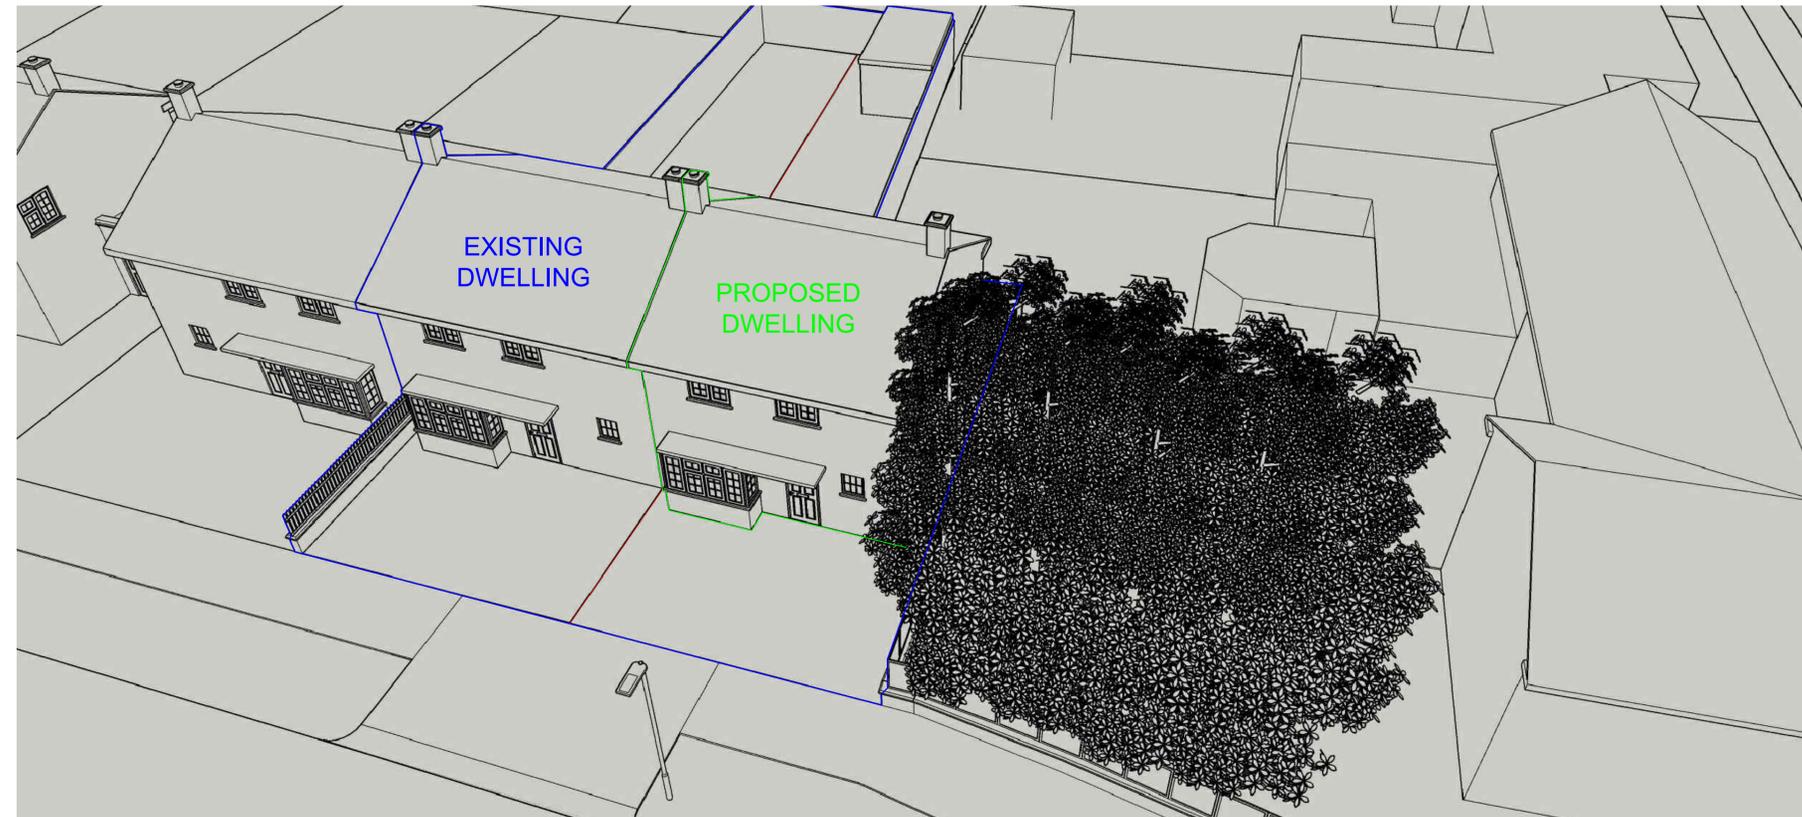

Rev.No	DATE	REV. NOTE
CAD REF		

Project Title		
TWO STOREY, 3-BED, ATTACHED DWELLING WITH ASSOCIATED PARKING AND AMENITY SPACE		
Layout Name		
EXISTING & PROPOSED 2D PERSPECTIVE VIEW		
Client	MR. ANIQ ABBASI	
Site	4 HEATHER LANE, YIEWSLEY, WEST DRAYTON UB7 8AW.	
Drawn By	Designed By	
LT	SA	
Drawing No	Revision No	
4HL/E-02		
Compass	Date	Scale
	19-12-2025	1:200@A3
	Project No	Sheet No
HEAD OFFICE :		
S A Design & Management Ltd		
saudahmad67@gmail.com		
Phone :		
0044 7930880404		
THIS DRAWING IS A COPYRIGHT OF S A DESIGN & MANAGEMENT LTD AND MUST NOT BE DUPLICATED OR REPRODUCED WITHOUT PERMISSION FROM THE COMPANY.		

