

Rev.No	DATE	REV. NOTE

CAD REF

- REVISION NOTES:
- EXISTING CROSSOVER TO BE REPLACED BY TWO SEPARATE 4.8m WIDE CROSSOVER FOR EACH HOUSE.
 - LAMP COLUMN TO BE MOVED BY 1m (APPLICANT TO BEAR THE COST).
 - CYCLE STORES LAYOUT REVISED AS SHOWN.
 - PROPOSED FRONT DRIVES IN PERMEABLE MATERIAL.

- PROPOSED TWO STOREY HOUSE
- PROPOSED BOUNDARY BETWEEN EXISTING & PROPOSED HOUSE

Project Title
TWO STOREY, 3-BED, ATTACHED DWELLING WITH ASSOCIATED PARKING AND AMENITY SPACE

Layout Name
EXISTING BLOCK PLAN

Client MR. ANIQ ABBASI
 Site 4 HEATHER LANE, YIEWSLEY, WEST DRAYTON UB7 8AW.

Drawn By LT
 Designed By SA


Drawing No 4HL/01
 Revision No 01

Compass	Date	Scale
	11-04-2026	1:200@A3
	Project No	Sheet No

HEAD OFFICE :
 S A Design & Management Ltd
 saudahmad67@gmail.com
 Phone :
 0044 7930880404

THIS DRAWING IS A COPYRIGHT OF S A DESIGN & MANAGEMENT LTD AND MUST NOT BE DUPLICATED OR REPRODUCED WITHOUT PERMISSION FROM THE COMPANY.

EXISTING BLOCK PLAN SCALE= 1:200

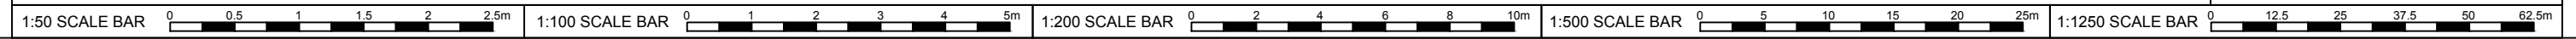

16.5.2018 r. 23:06:50 v.