



Rev.No	DATE	REV. NOTE

CAD REF	
---------	--

- REVISION NOTES:
- EXISTING CROSSOVER TO BE REPLACED BY TWO SEPARATE 4.8m WIDE CROSSOVER FOR EACH HOUSE.
 - LAMP COLUMN TO BE MOVED BY 1m (APPLICANT TO BEAR THE COST).
 - CYCLE STORES LAYOUT REVISED AS SHOWN.
 - PROPOSED FRONT DRIVES IN PERMEABLE MATERIAL.

- PROPOSED TWO STOREY HOUSE
- PROPOSED BOUNDARY BETWEEN EXISTING & PROPOSED HOUSE

Project Title
TWO STOREY, 3-BED, ATTACHED DWELLING WITH ASSOCIATED PARKING AND AMENITY SPACE

Layout Name
PROPOSED BLOCK PLAN

Client MR. ANIQ ABBASI
 Site 4 HEATHER LANE, YIEWSLEY, WEST DRAYTON UB7 8AW.


Drawn By LT
 Designed By SA

Drawing No 4HL/17
 Revision No 01


Compass	Date	Scale
	11-04-2026	1:100@A3
	Project No	Sheet No

HEAD OFFICE :
 S A Design & Management Ltd
 saudahmad67@gmail.com
 Phone :
 0044 7930880404

THIS DRAWING IS A COPYRIGHT OF S A DESIGN & MANAGEMENT LTD AND MUST NOT BE DUPLICATED OR REPRODUCED WITHOUT PERMISSION FROM THE COMPANY.

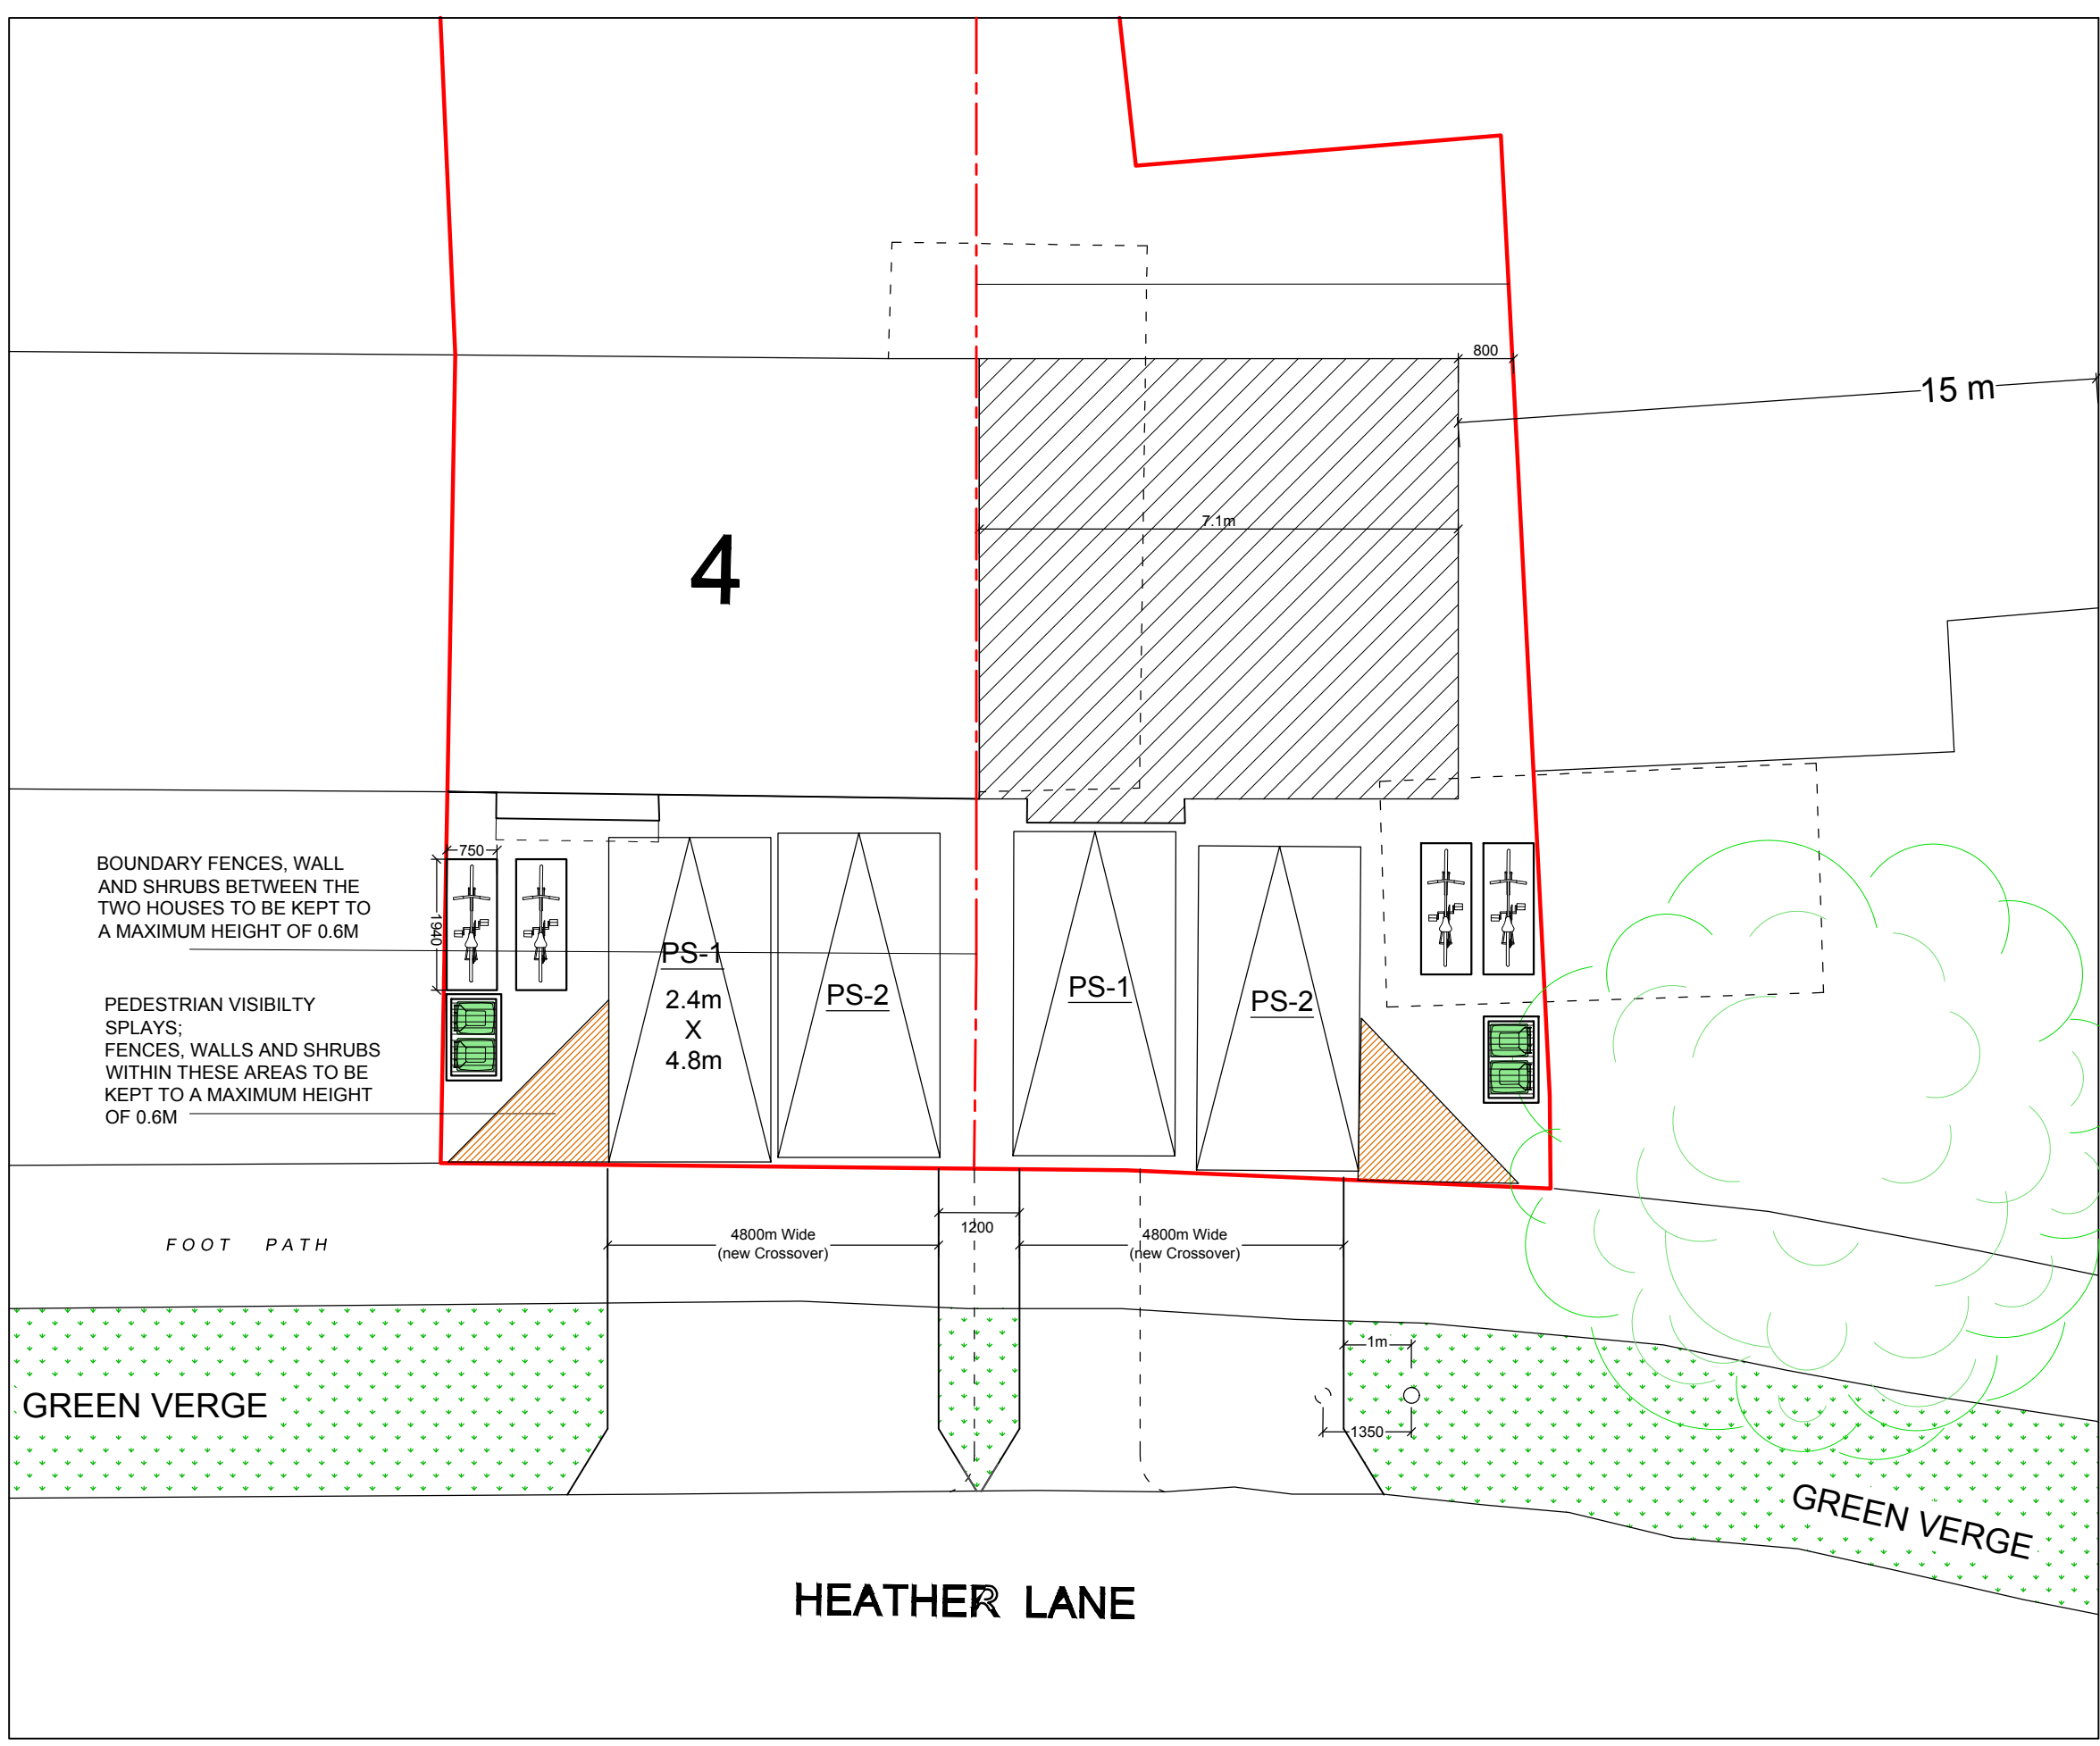

PROPOSED BLOCK PLAN SHOWING PEDESTRIAN VISIBILITY SPLAYS SCALE= 1:100

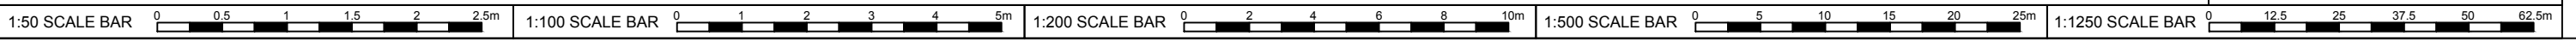

16.5.2018 r. 23:06:50 v.