






**LEGEND:**

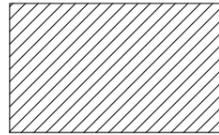

PROPOSED TWO STOREY,  
3-BEDROOM HOUSE

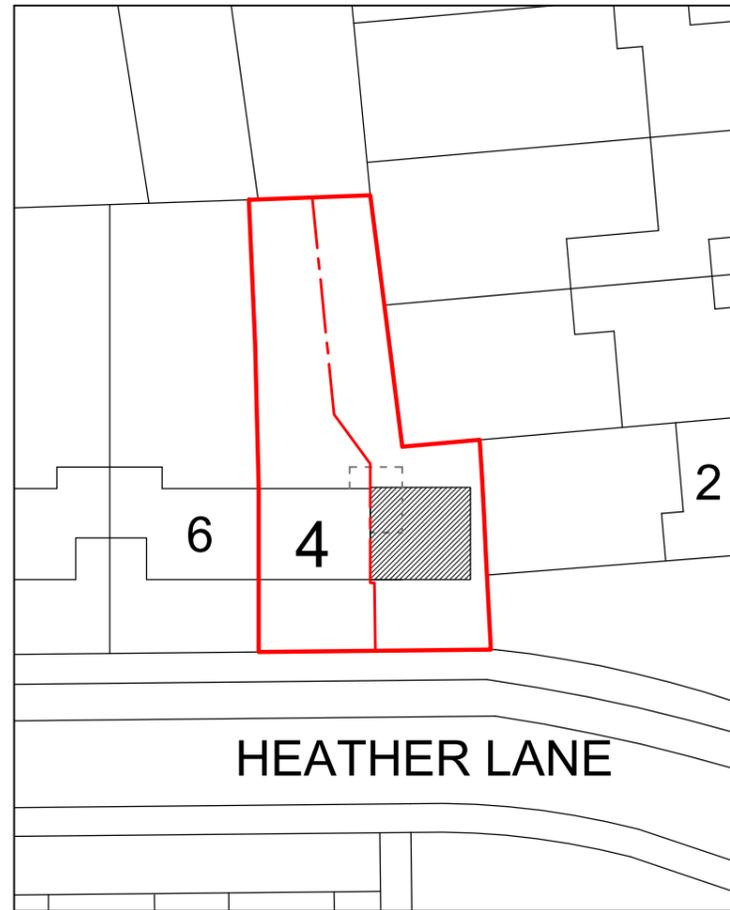

**BLOCK PLAN**  
SCALE= 1:500

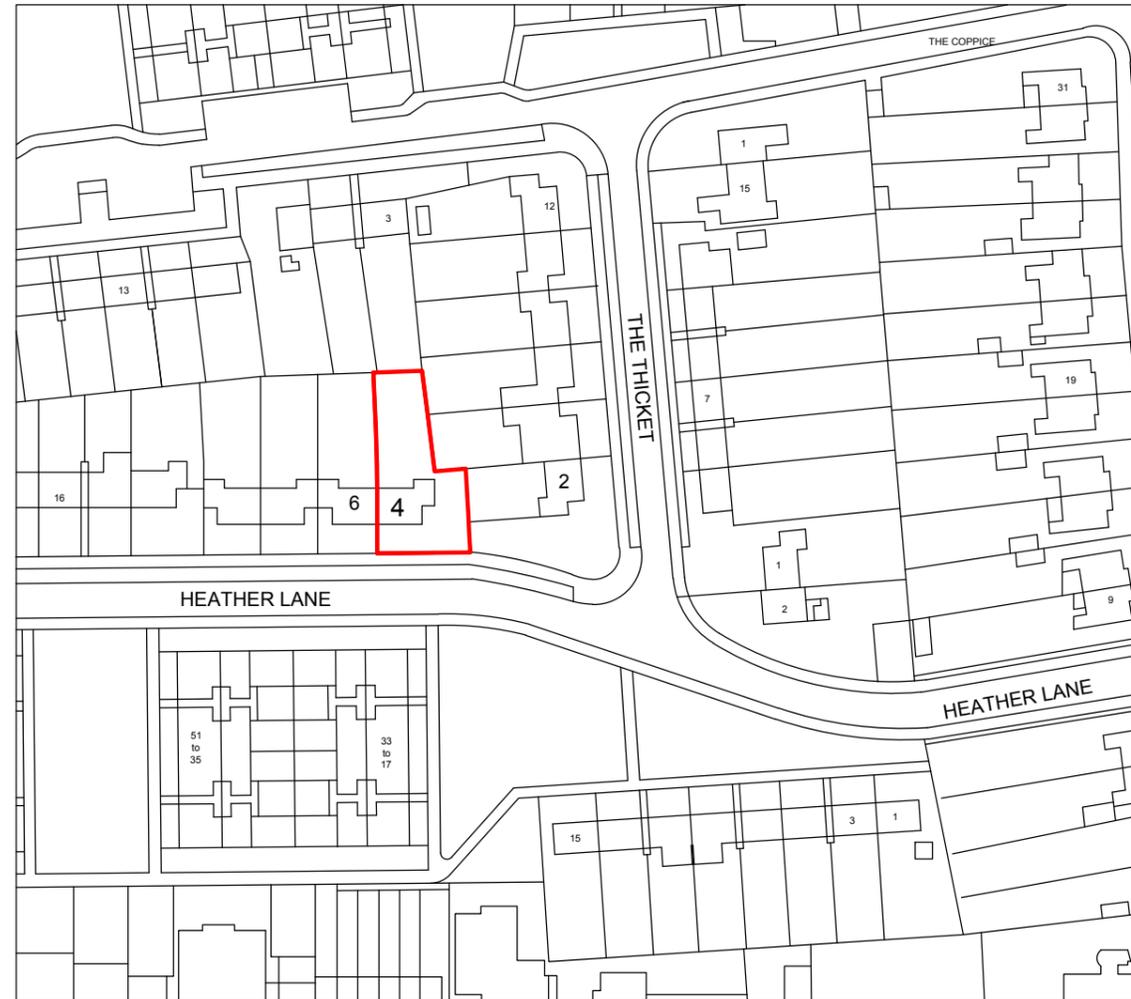

**SITE LOCATION PLAN**  
SCALE= 1:1250

Rev.No	DATE	REV. NOTE
CAD REF		

Project Title  
**ERECTION OF TWO STOREY,  
3-BED, ATTACHED DWELLING  
WITH ASSOCIATED PARKING  
AND AMENITY SPACE**

Layout Name  
**SITE LOCATION & BLOCK  
PLANS**

Client MR. ANIQ ABBASI

Site 4 HEATHER LANE, YIEWSLEY,  
WEST DRAYTON UB7 8AW.


Drawn By LT      Designed By SA

Drawing No 4HL/111      Revision No

Compass	Date	Scale
	05-02-2026	1:200@A3
	Project No	Sheet No

HEAD OFFICE :  
S A Design & Management Ltd  
saudahmad67@gmail.com  
Phone :  
0044 7930880404

THIS DRAWING IS A COPYRIGHT OF S A DESIGN & MANAGEMENT LTD AND  
MUST NOT BE  
DUPLICATED OR REPRODUCED WITHOUT PERMISSION FROM THE COMPANY.

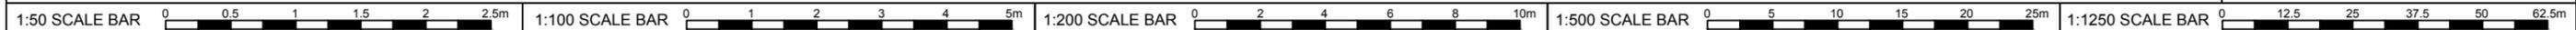

16.5.2018 r. 23:06:50 v.