




ALL EXTERNAL MATERIALS TO MATCH EXISTING UNLESS STATED OTHERWISE.

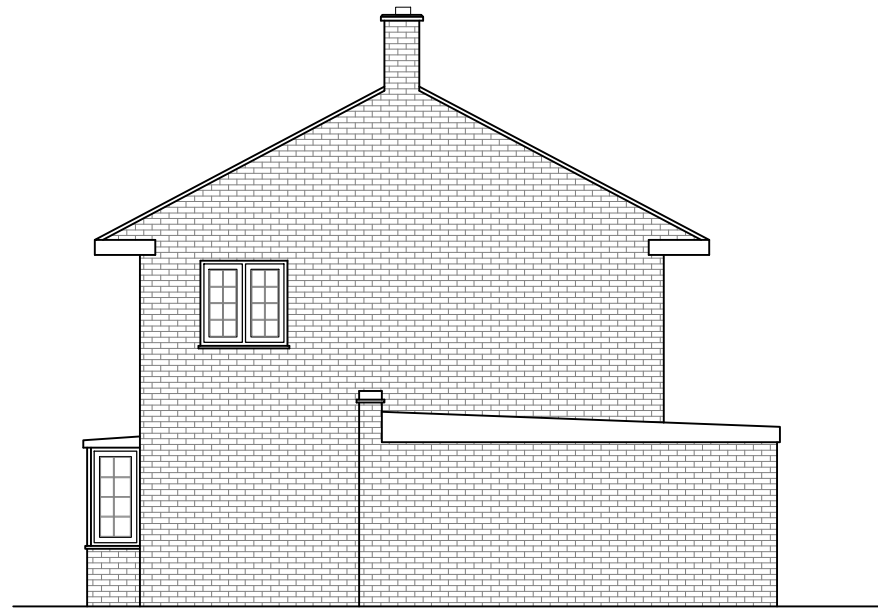


EXISTING EAST SIDE ELEVATION
SCALE= 1:100

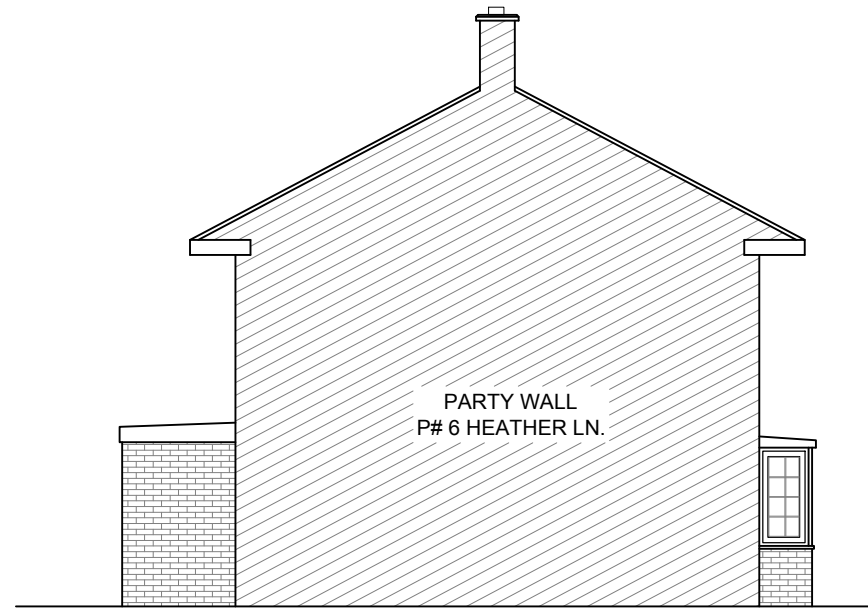

EXISTING WEST SIDE(NO.6) ELEVATION
SCALE= 1:100

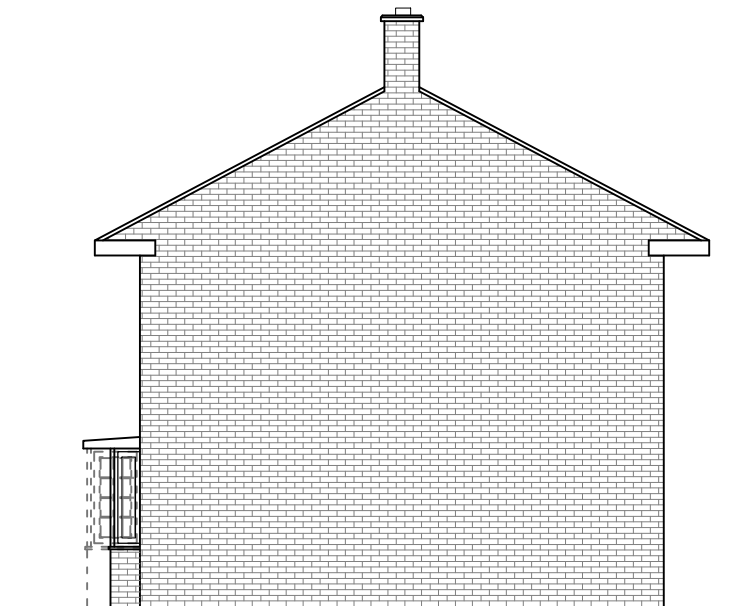

PROPOSED EAST SIDE ELEVATION
SCALE= 1:100

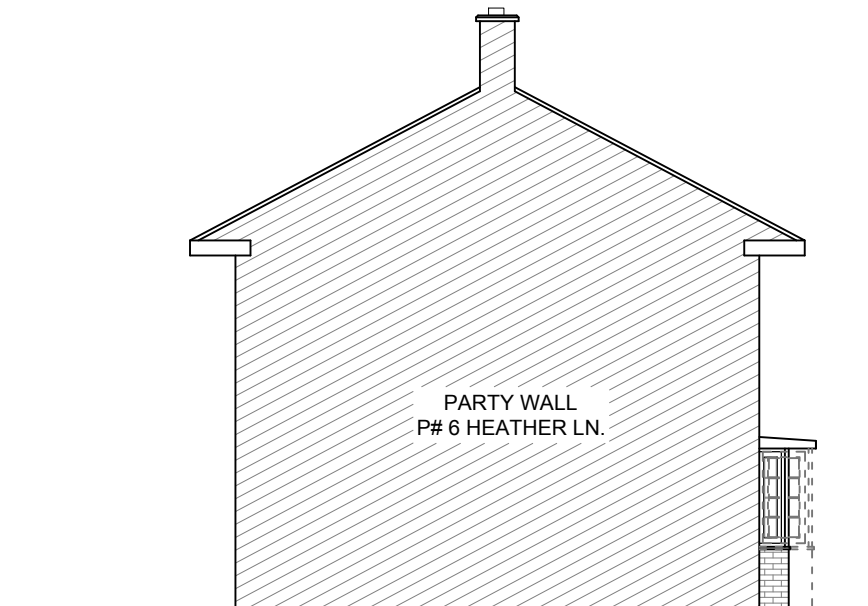


PROPOSED WEST SIDE(NO.6) ELEVATION
SCALE= 1:100

Rev.No	DATE	REV. NOTE
01	18/04/26	BAY WINDOWS REDUCED BY 300mm
CAD REF		

Project Title		
TWO STOREY, 3-BED, ATTACHED DWELLING WITH ASSOCIATED PARKING AND AMENITY SPACE		
Layout Name		
FIRST PLANS		
Client	MR. ANIQ ABBASI	
Site	4 HEATHER LANE, YIEWSLEY, WEST DRAYTON UB7 8AW.	
Drawn By	Designed By	
LT	SA	
Drawing No	Revision No	
4HL/22	01	
Compass	Date	Scale
	18-04-2026	1:100@A3
	Project No	Sheet No
	-	-

HEAD OFFICE :
S A Design & Management Ltd
saudahmad67@gmail.com
Phone :
0044 7930880404

THIS DRAWING IS A COPYRIGHT OF S A DESIGN & MANAGEMENT LTD AND MUST NOT BE DUPLICATED OR REPRODUCED WITHOUT PERMISSION FROM THE COMPANY.

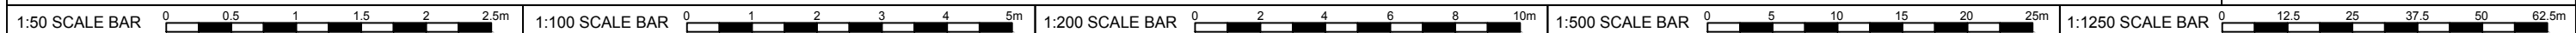

16.5.2018 r. 23:06:50 ч.