



NOTES:  
THIS DRAWING IS THE SUBJECT OF COPYRIGHT AND DESIGN RIGHTS AND SHALL NOT BE REPRODUCED, LOANED, COPIED OR SUBMITTED TO ANY OTHER PARTY.

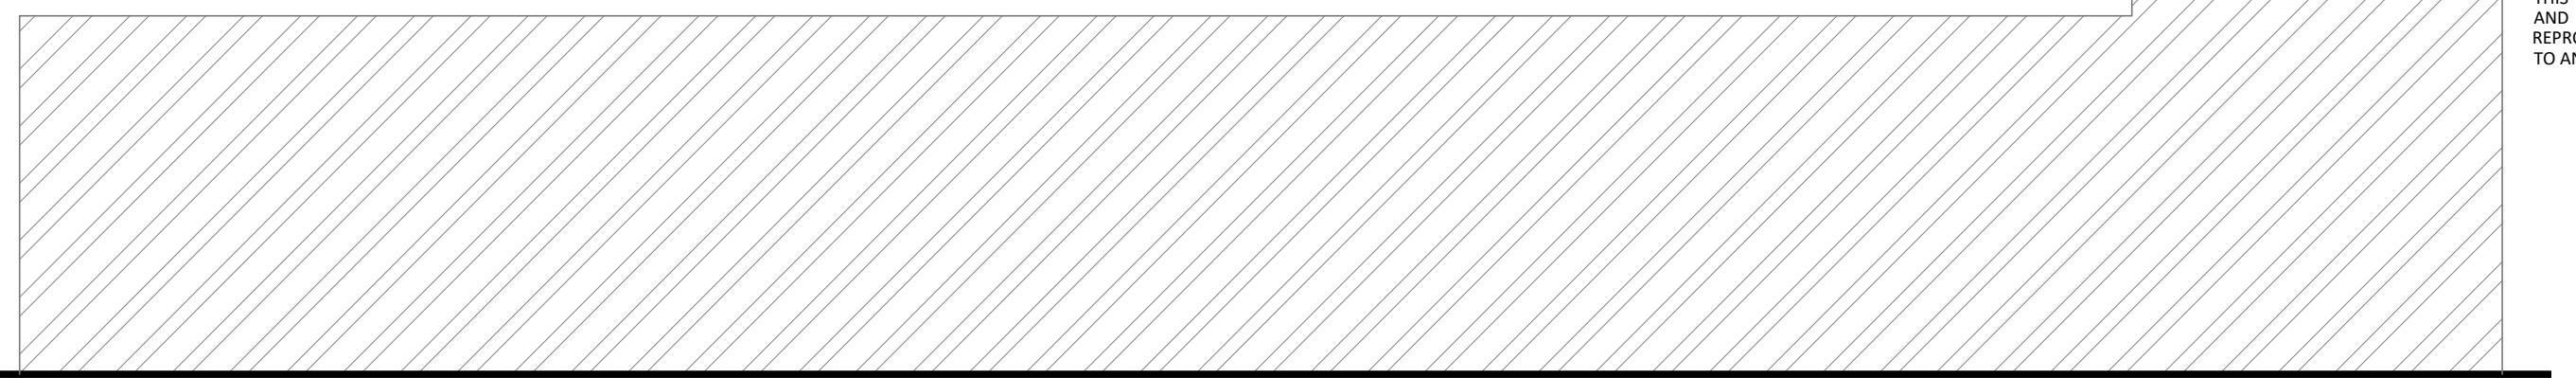

## EXISTING SIDE ELEVATION (FROM UNIT-B)

SCALE

1/100

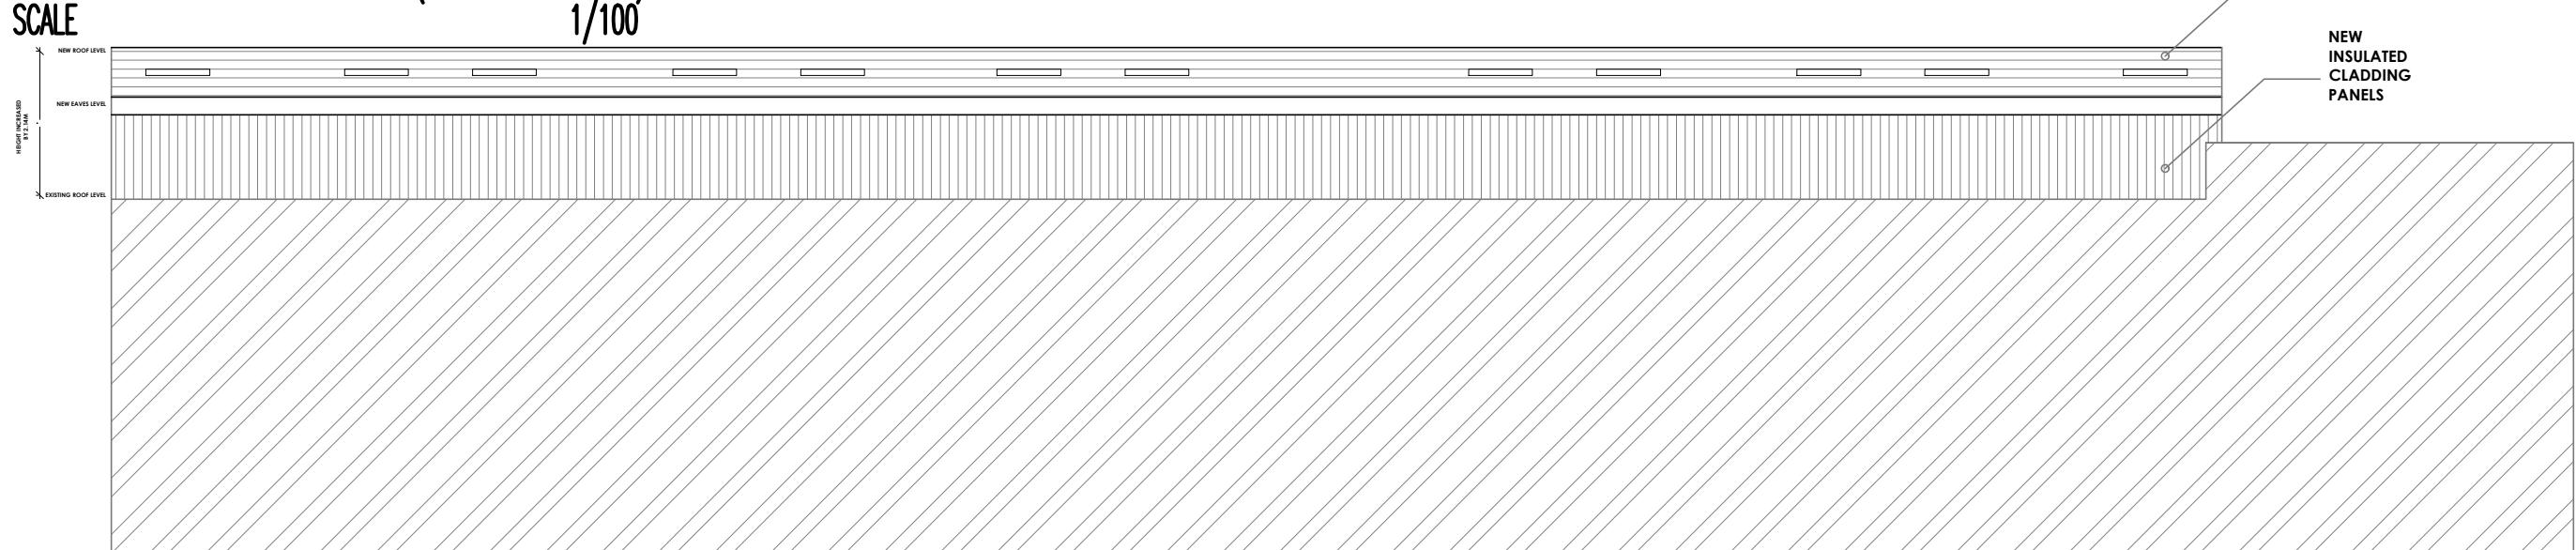

## PROPOSED SIDE ELEVATION (FROM UNIT-B)

SCALE

1/100

1:100 SCALE BAR 0 1 2 3 4 5m

DRAWING:	SIDE ELEVATION
PROJECT ADDRESS:	UNIT C, HORTON CLOSE WEST DRAYTON UB7 8EB
CLIENT NAME:	MR S MANN
PROJECT:	PROPOSED REMOVAL OF EXISTING ROOF AND PROPOSED INCREASE IN ROOF HEIGHT WITH (INSULATED - PANELS)
DATE:	31.01.2024
PURPOSE OF ISSUE:	PLANNING
SCALE:	1:100@A3
DRAWING NUMBER:	2305/PL/07
REVISION:	

Architecture | Planning

9 MACKENZIE STREET  
SLOUGH  
BERKSHIRE  
SL1 1XQ  
TEL: 01753 709770  
MOB: 0774 8716893  
www.sa.associates

