


Scale this drawing for Planning purposes only.
Clients agent to be informed of all discrepancies in dimensions
Contractor to check all dimensions on site
© This drawing is copyright

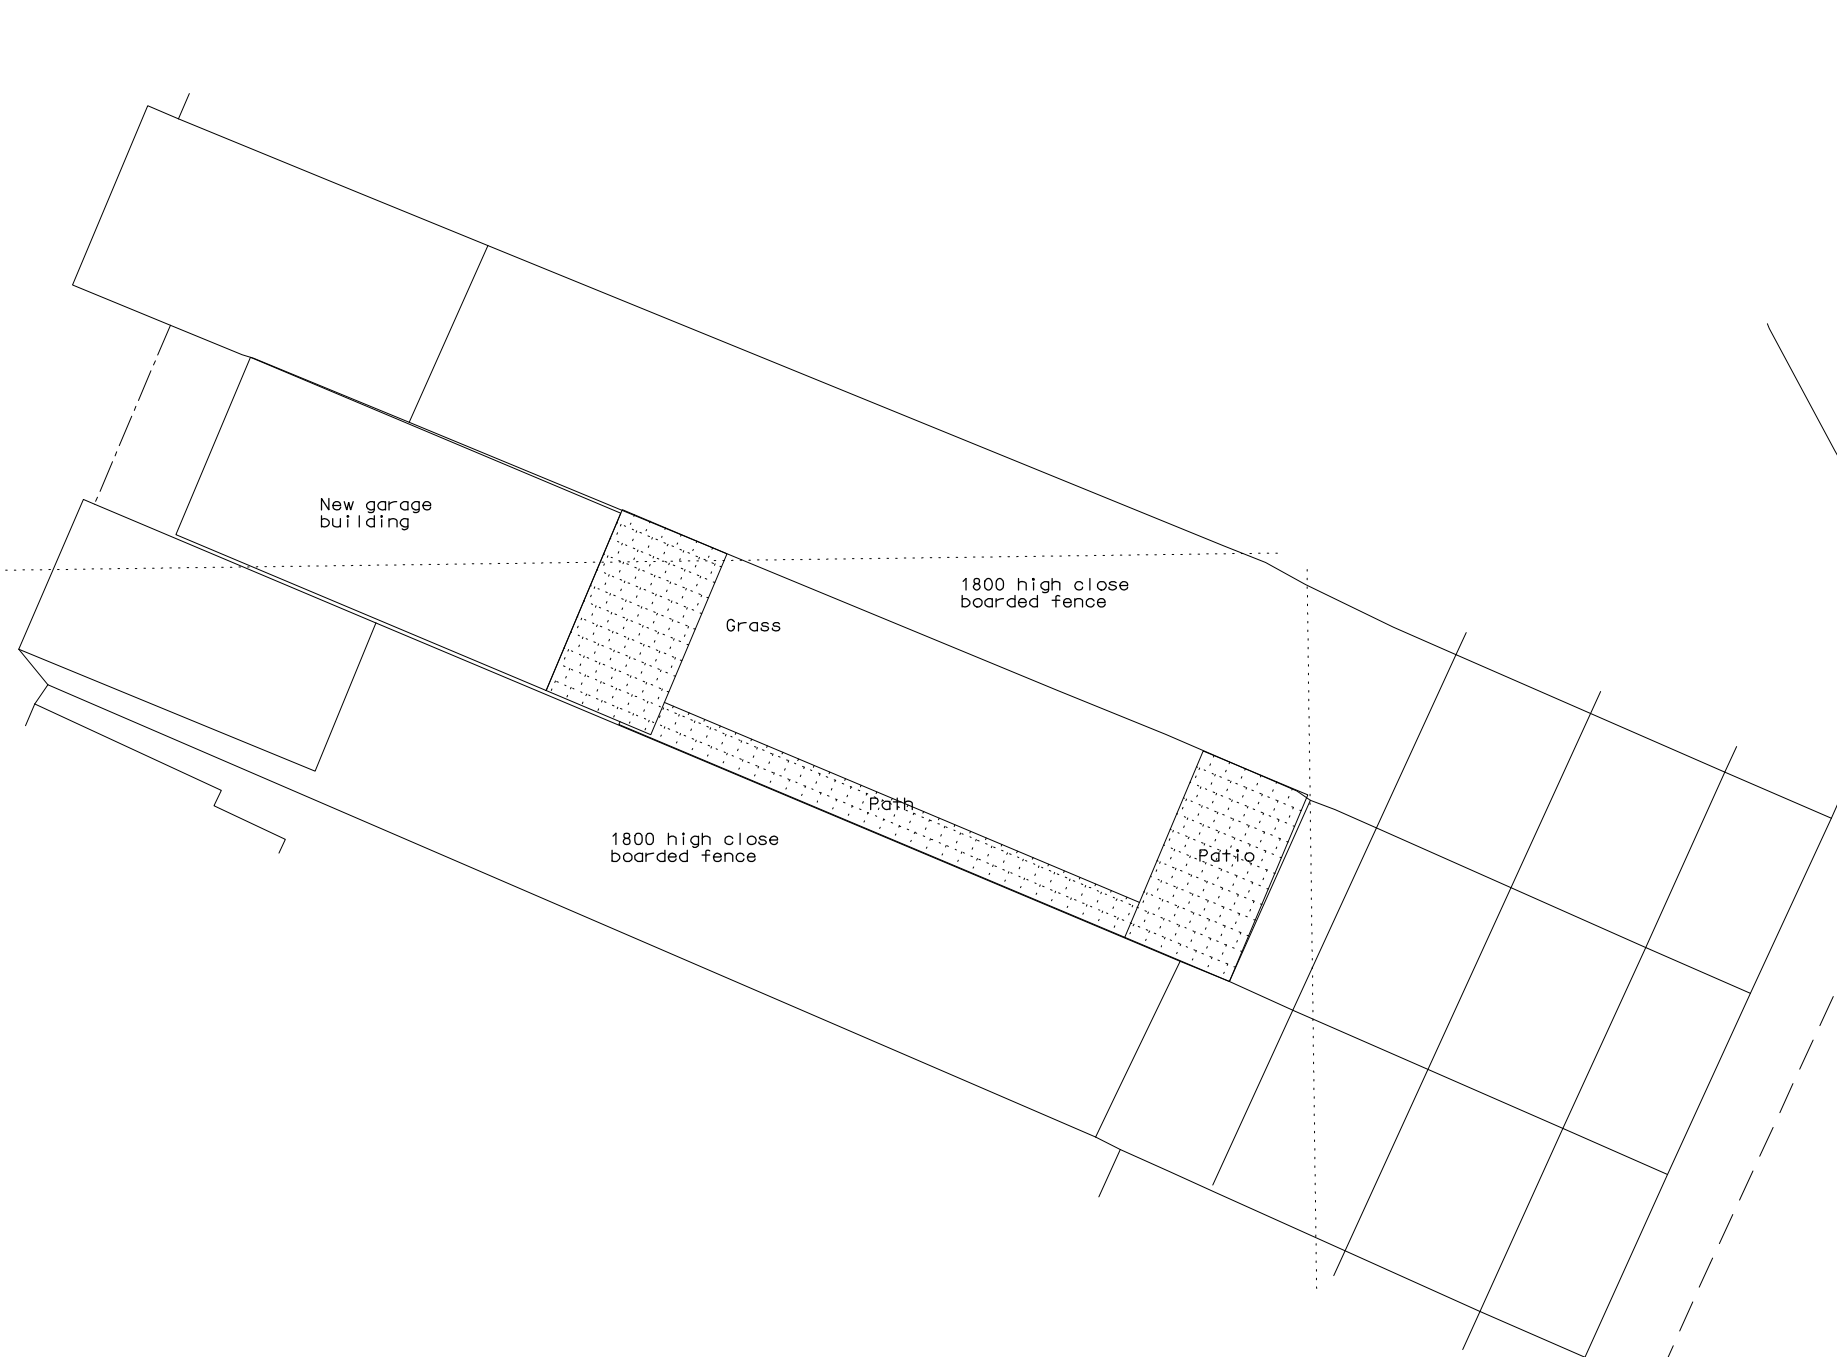

SITE PLAN (1:200)

